


8/23/99



PROJ. REFERENCE NO. R-2915C	SHEET NO. X-76
--------------------------------	-------------------

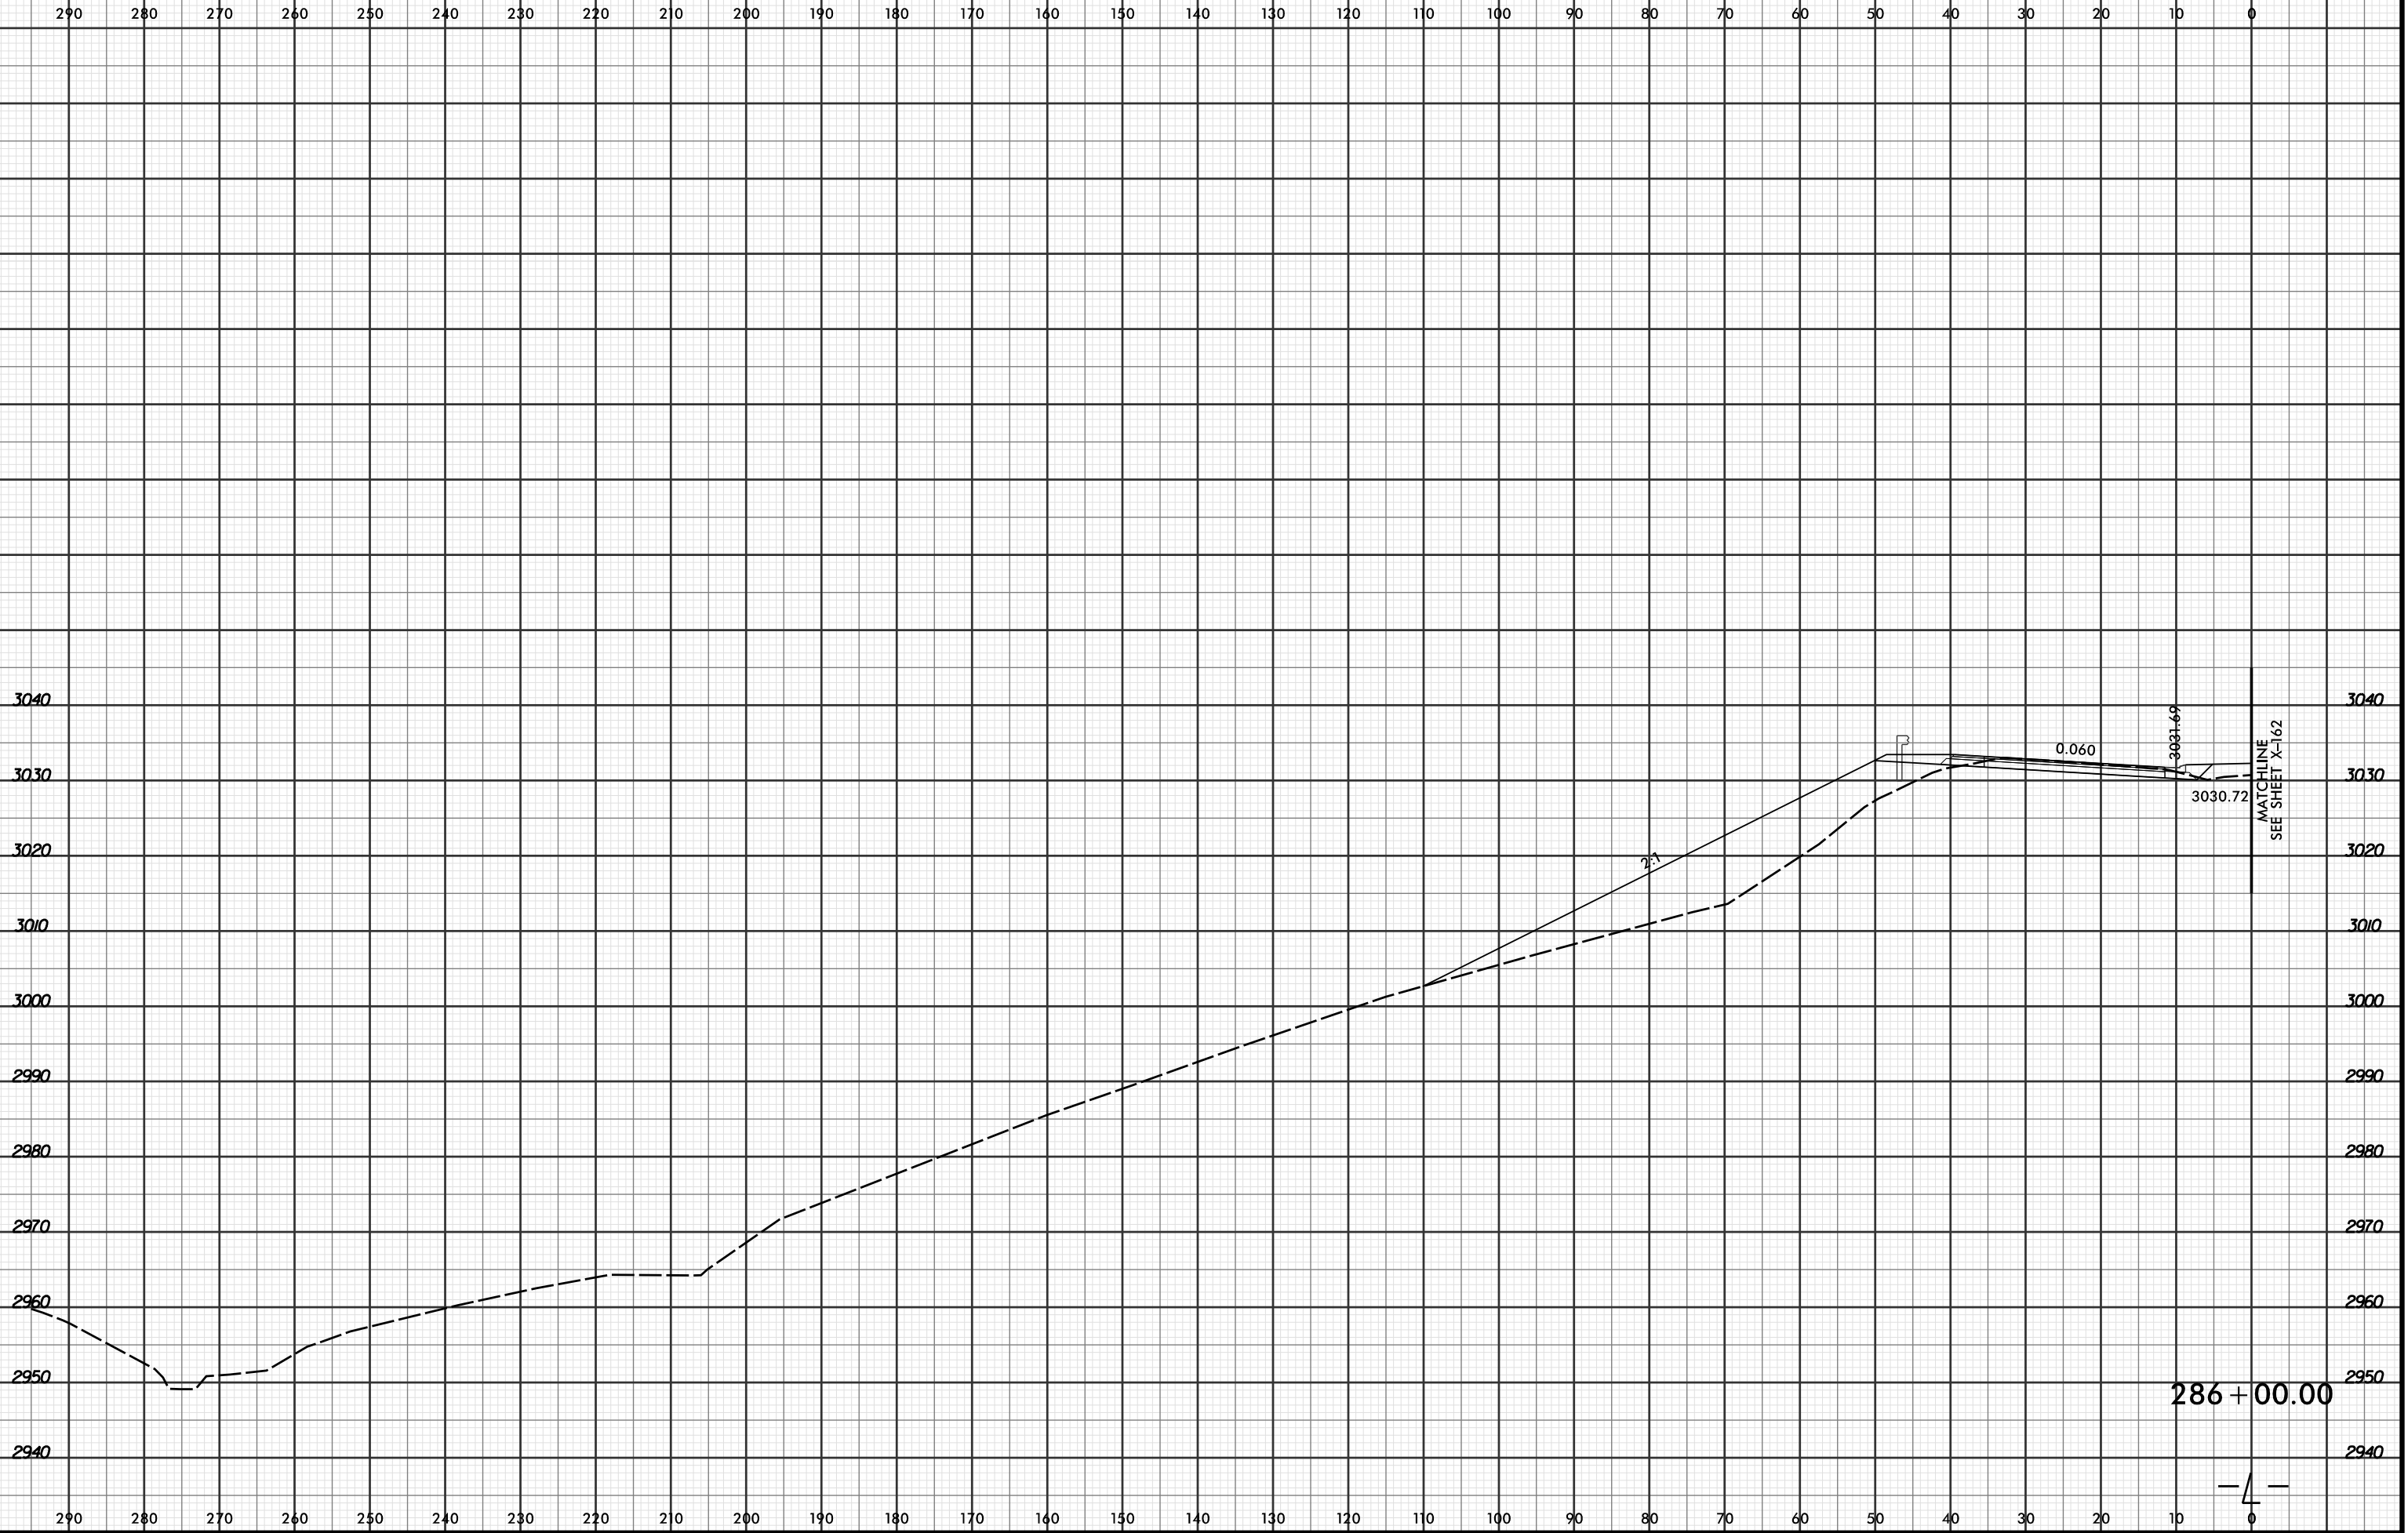

4/19/2016 2:50:46 PM
R:\PROJECTS\03\XSC\XPL\R2915C.rdg_xpl.L.dgn
LOCHNER

MATCHLINE
SEE SHEET X-162

286 + 00.00

