


8/23/99



PROJ. REFERENCE NO. R-2915C	SHEET NO. X-77
--------------------------------	-------------------

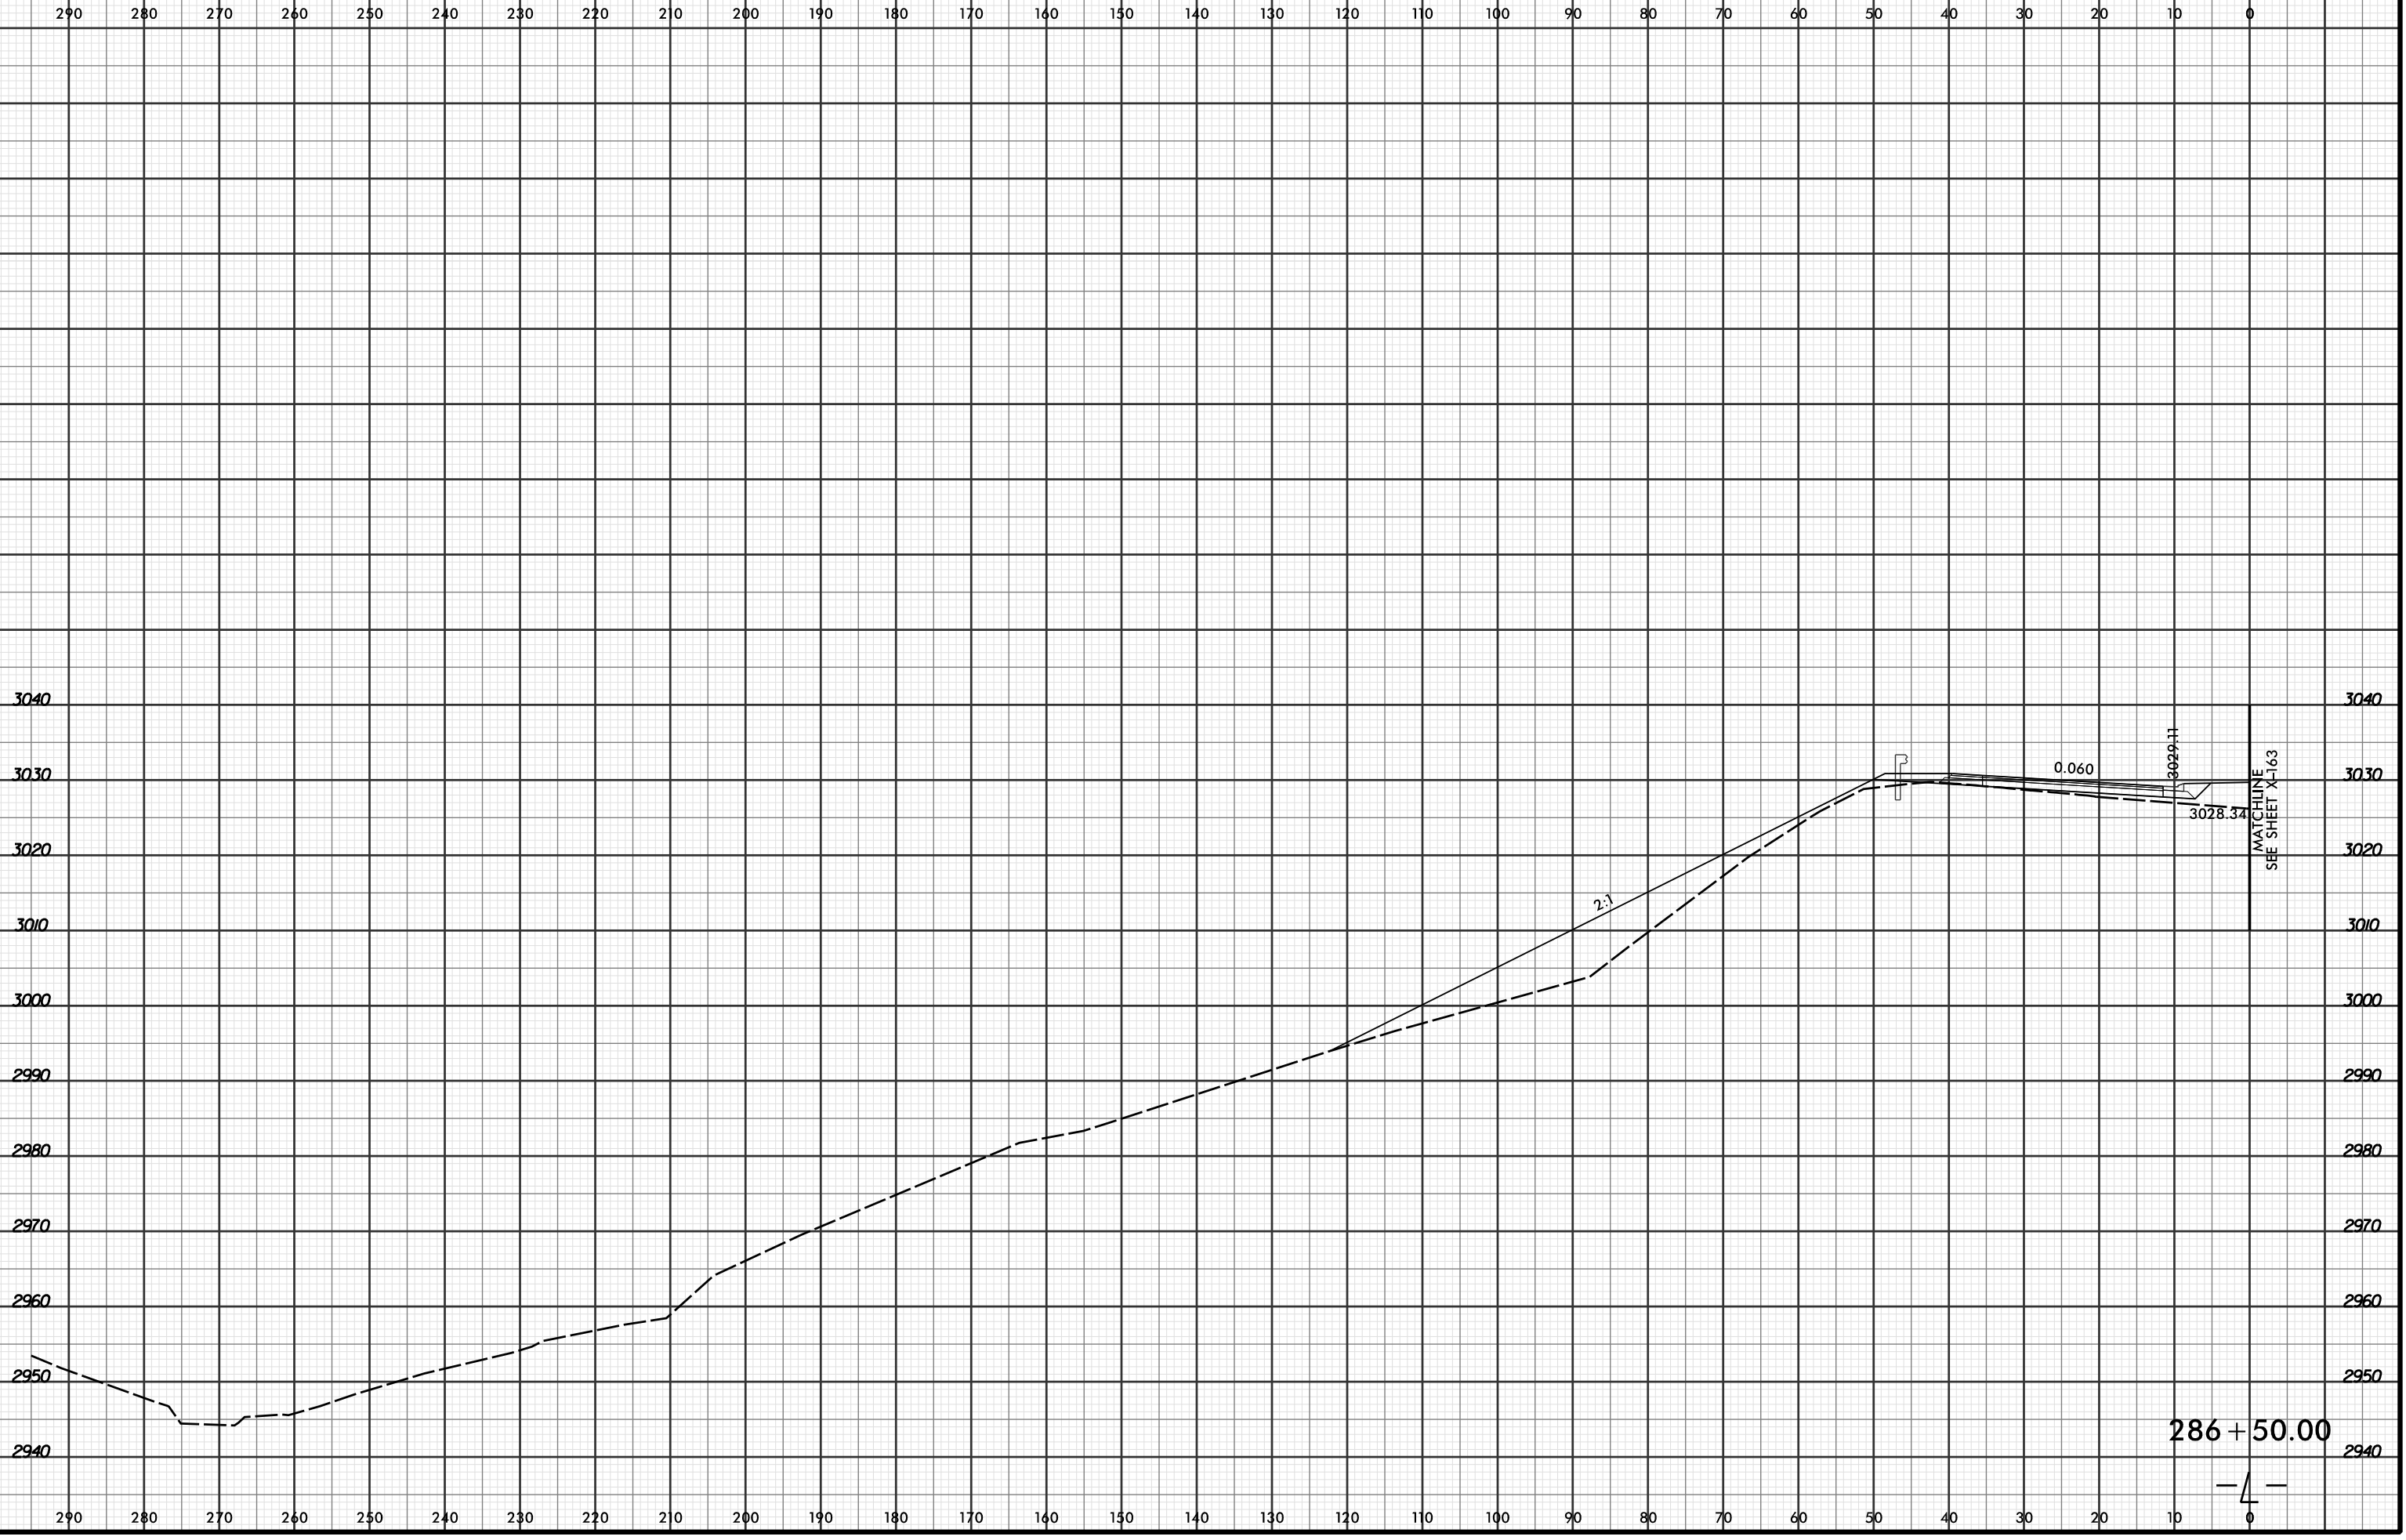

8/22/2016
RAYMOND
LOCHNER

286 + 50.00

