



8/23/99



PROJ. REFERENCE NO.	SHEET NO.
R-2915C	X-82

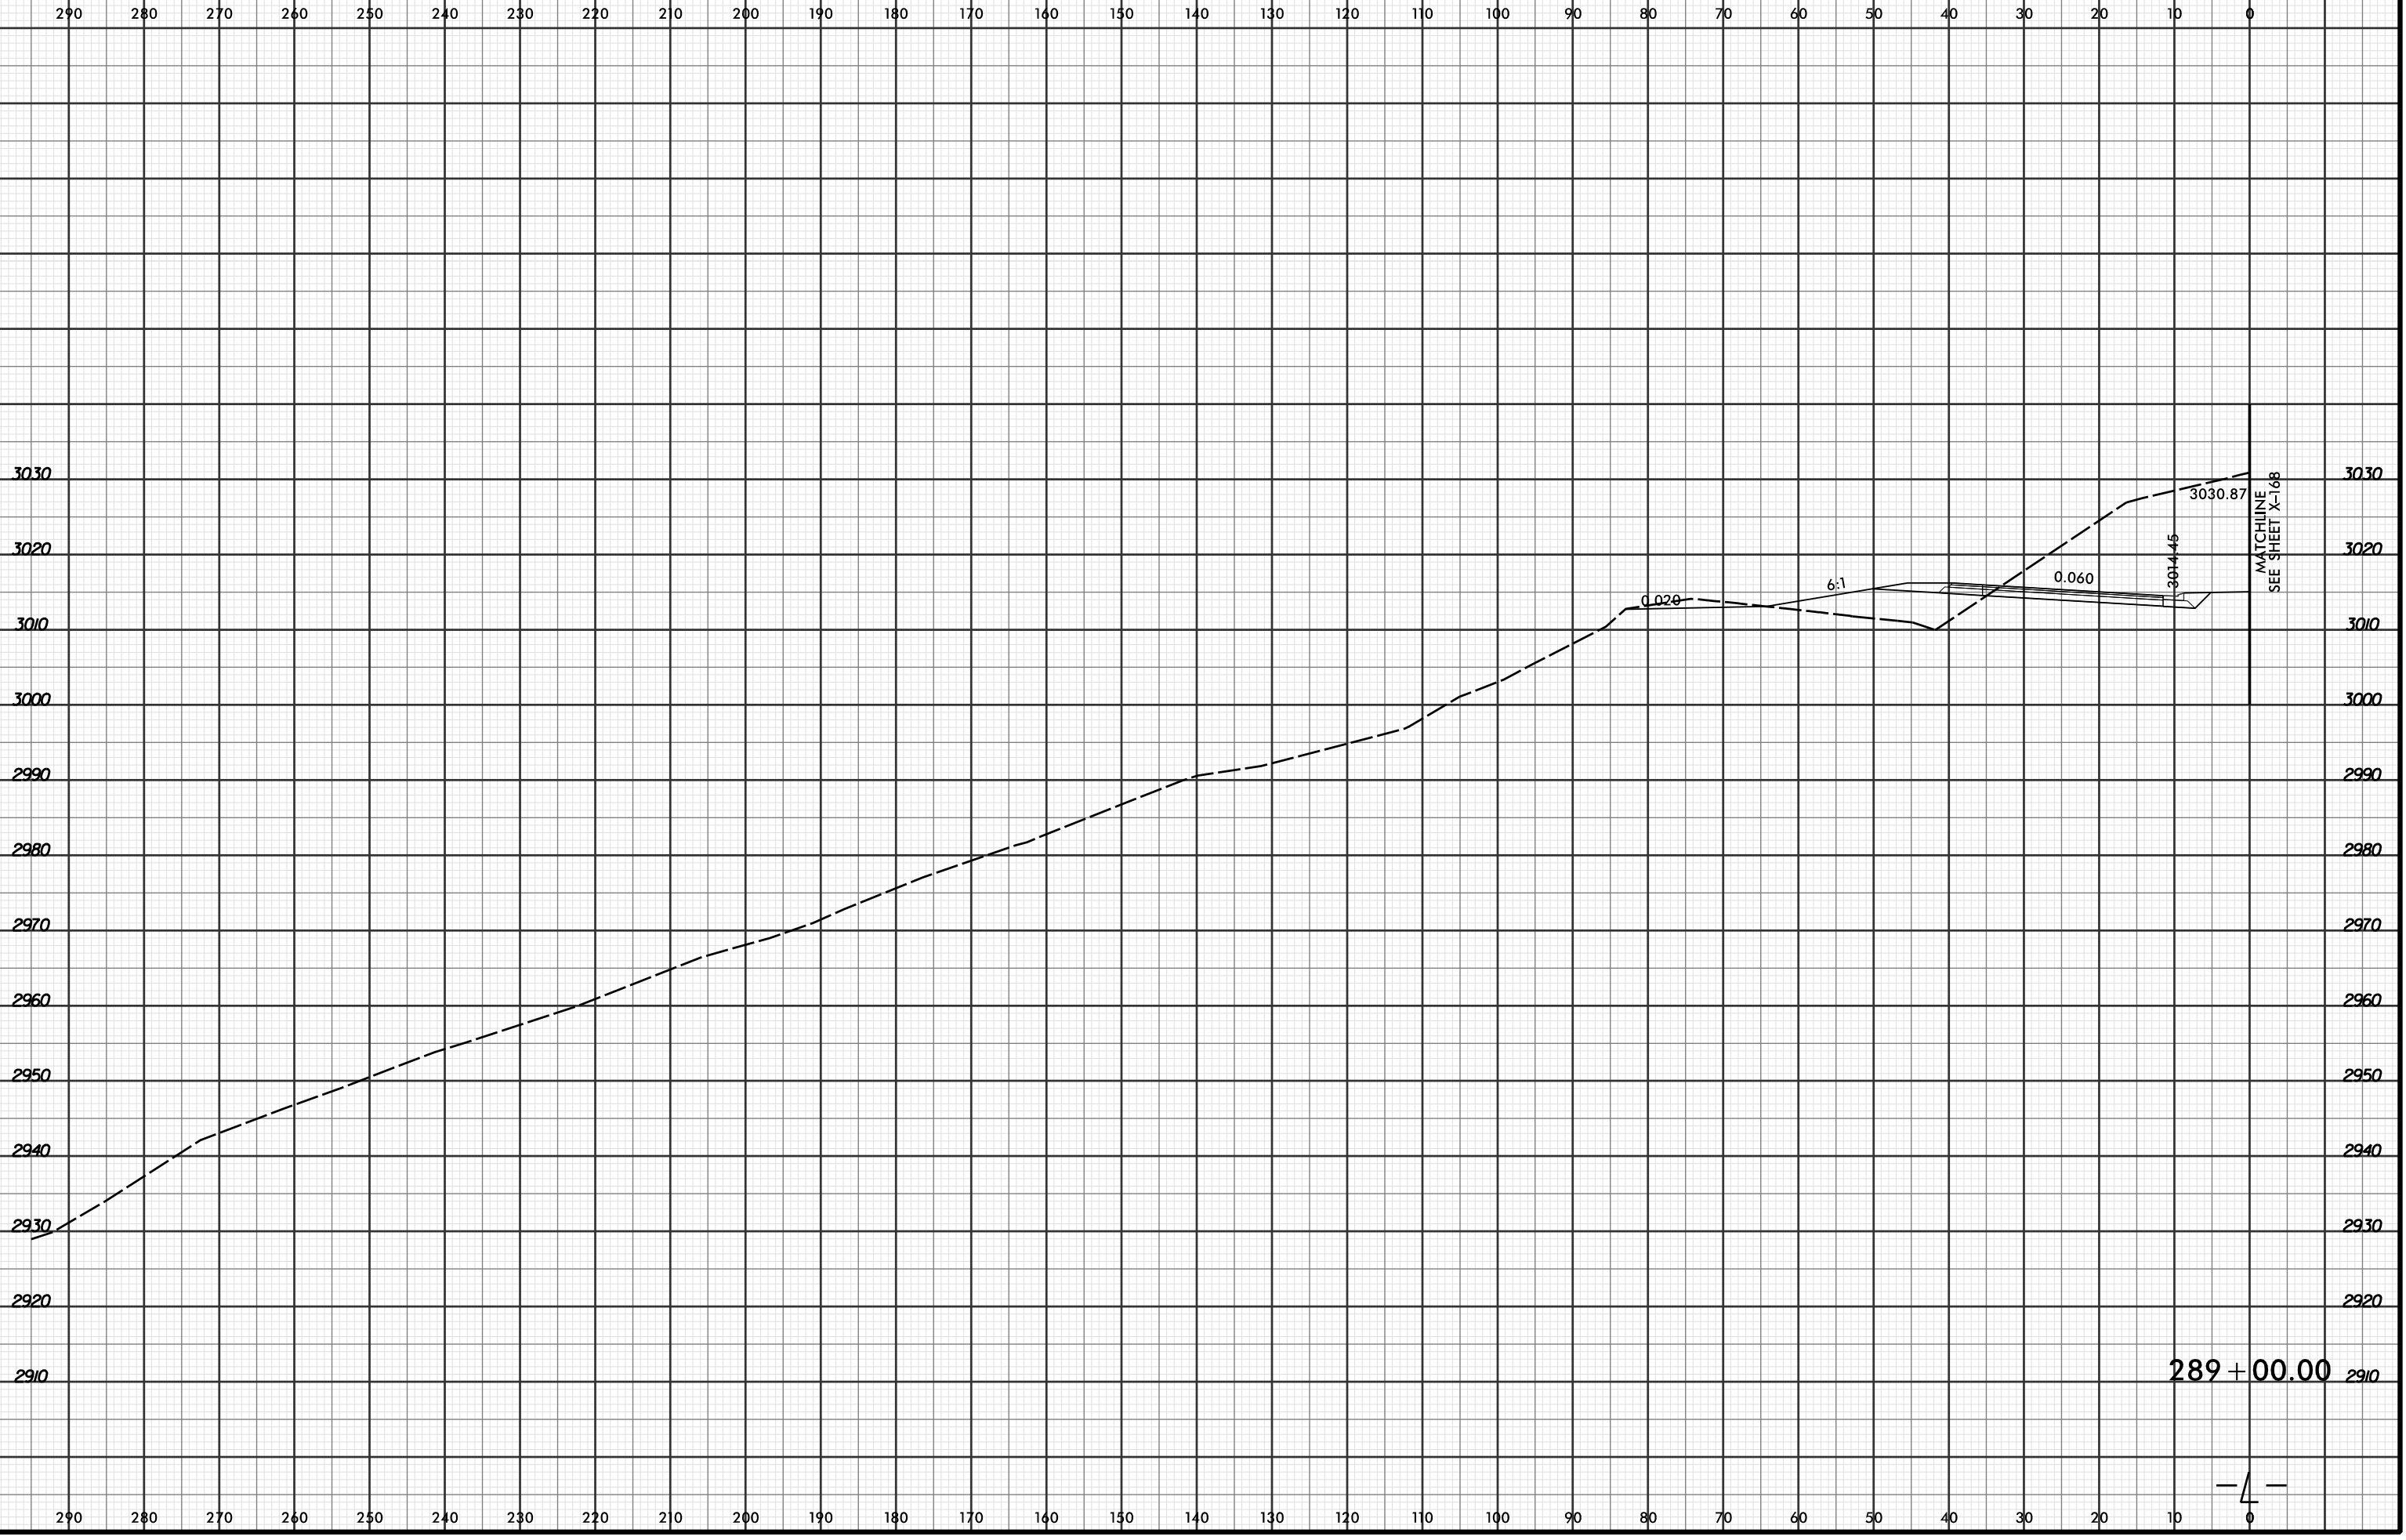

MATCHLINE
SEE SHEET X-168

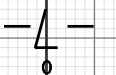

8/22/2016
RAY
LOCHNER