


8/23/99

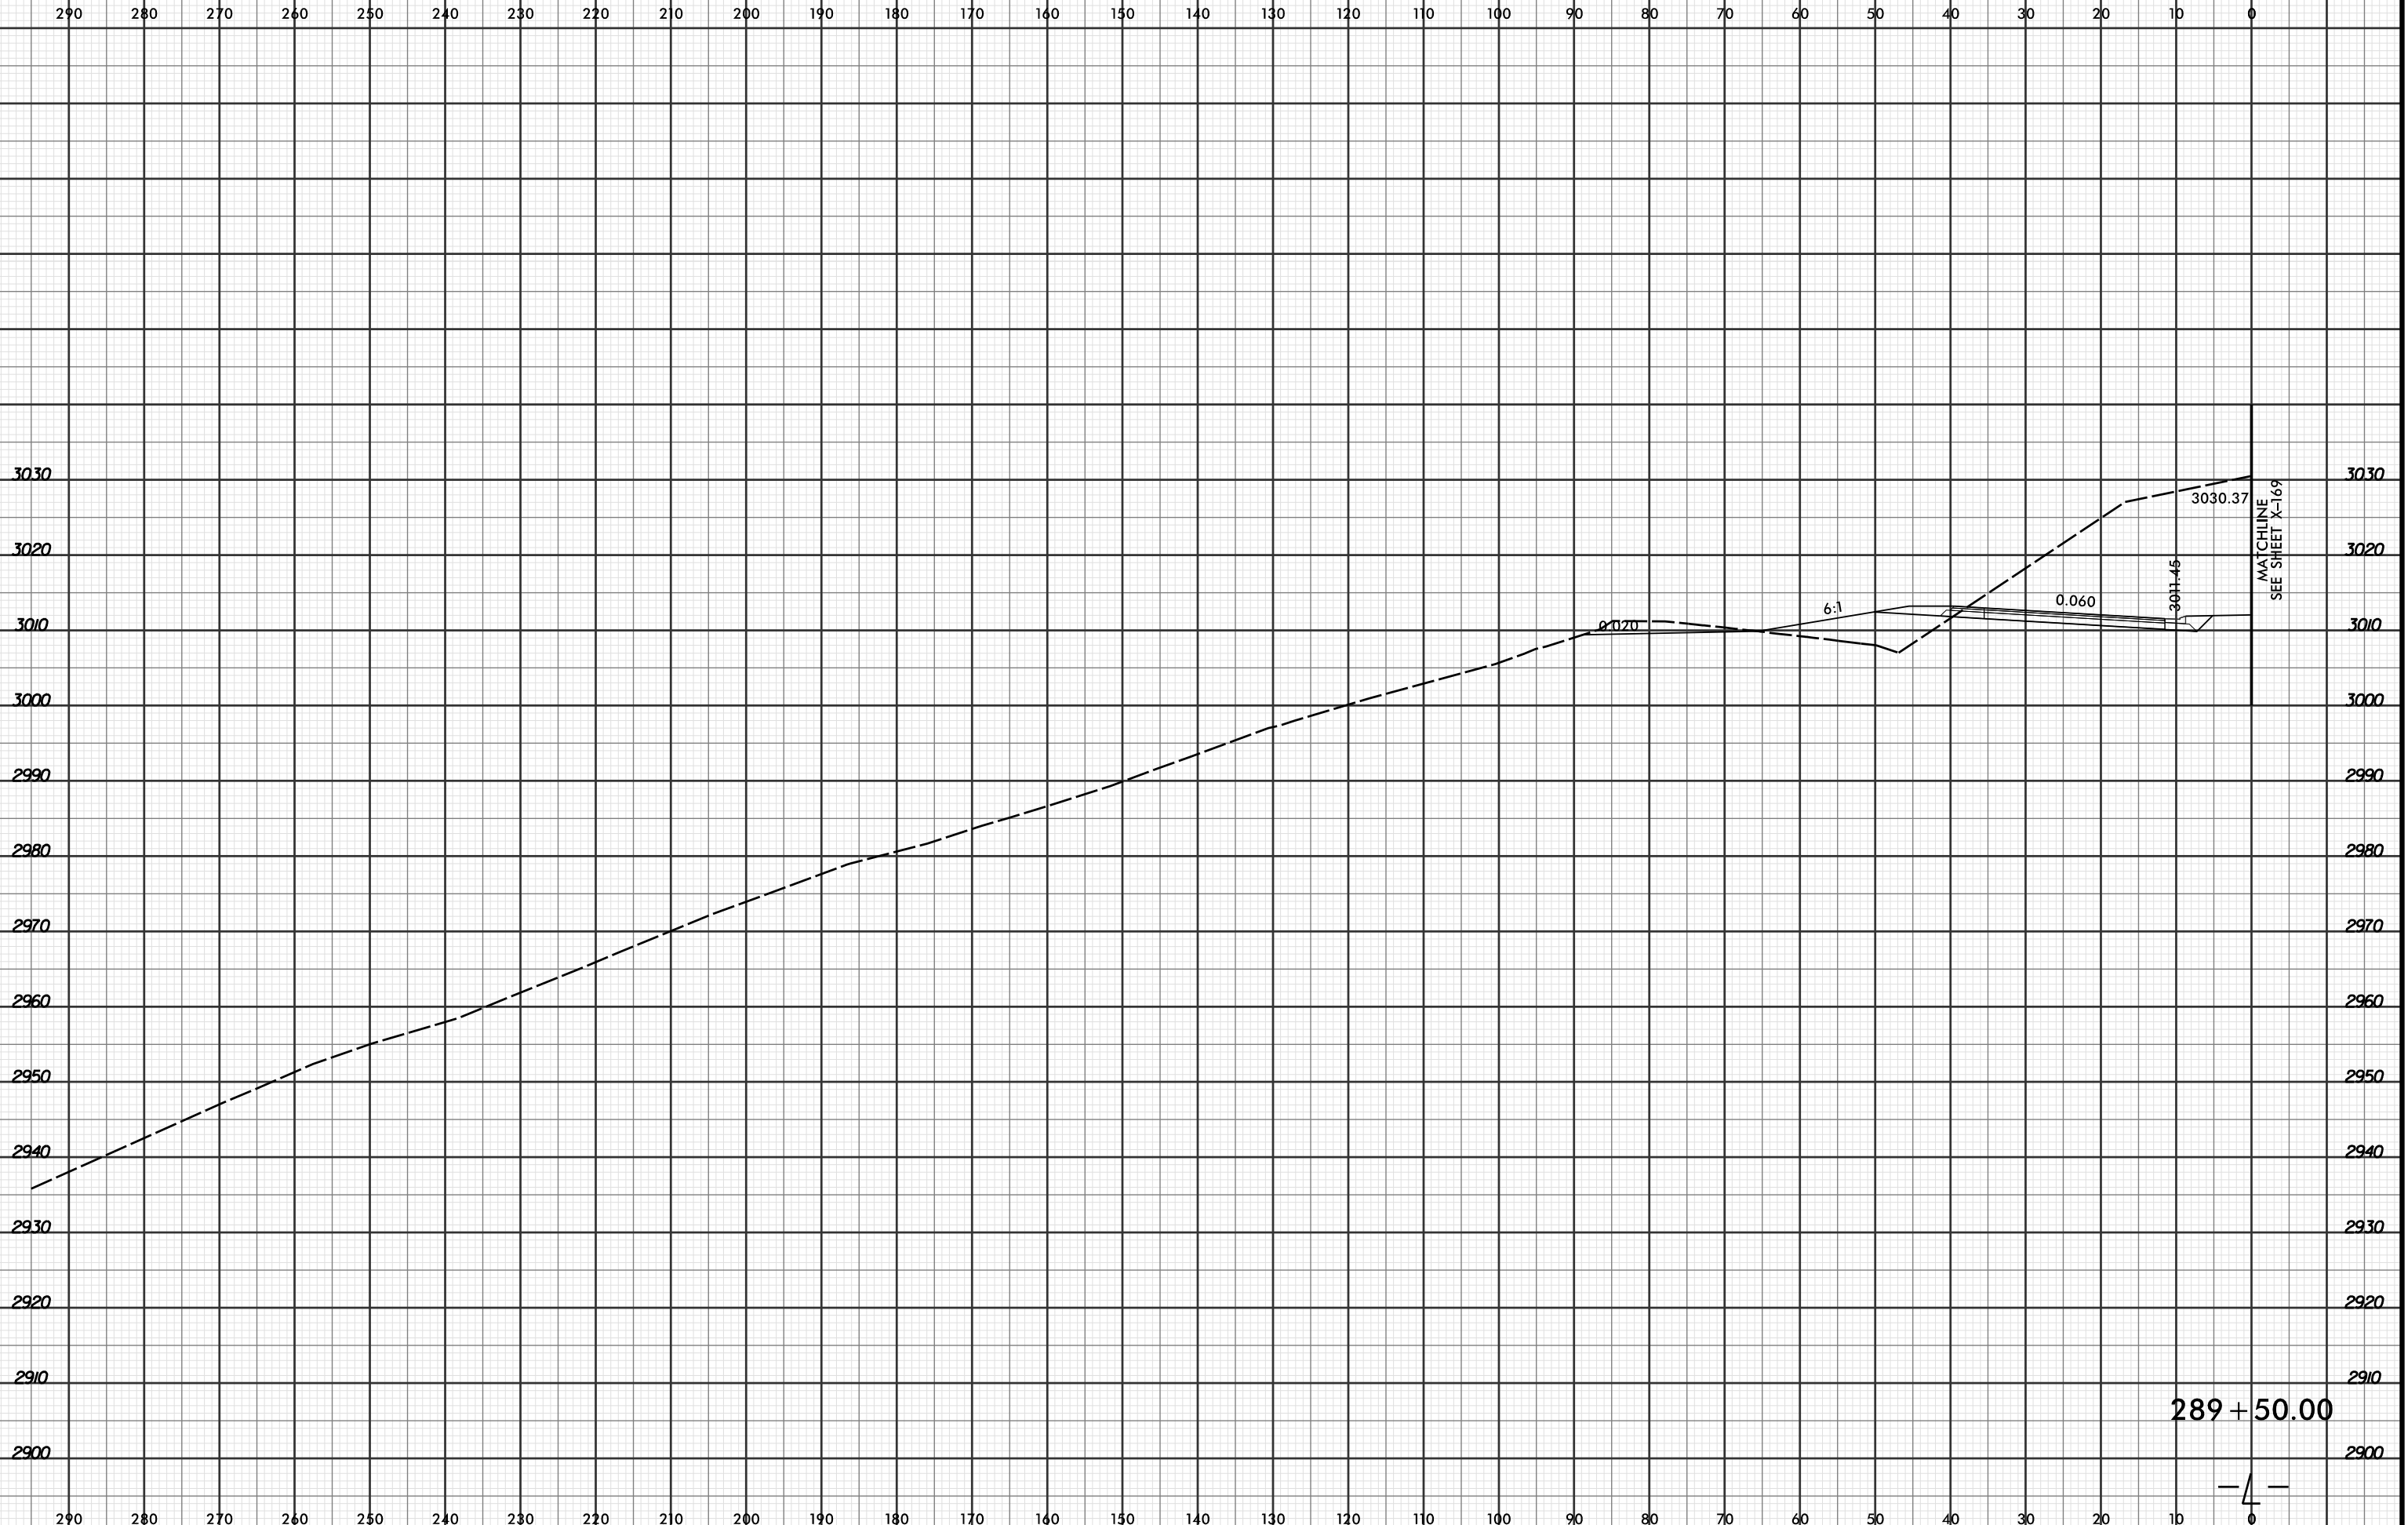

7/29/2016 9:00:12 AM
R:\Projects\2915C\XPL\2915C_r.dwg_xpl...dgn
LÖCHNER

— 4 —