


8/23/99



PROJ. REFERENCE NO.  
R-2915C

SHEET NO.  
X-90

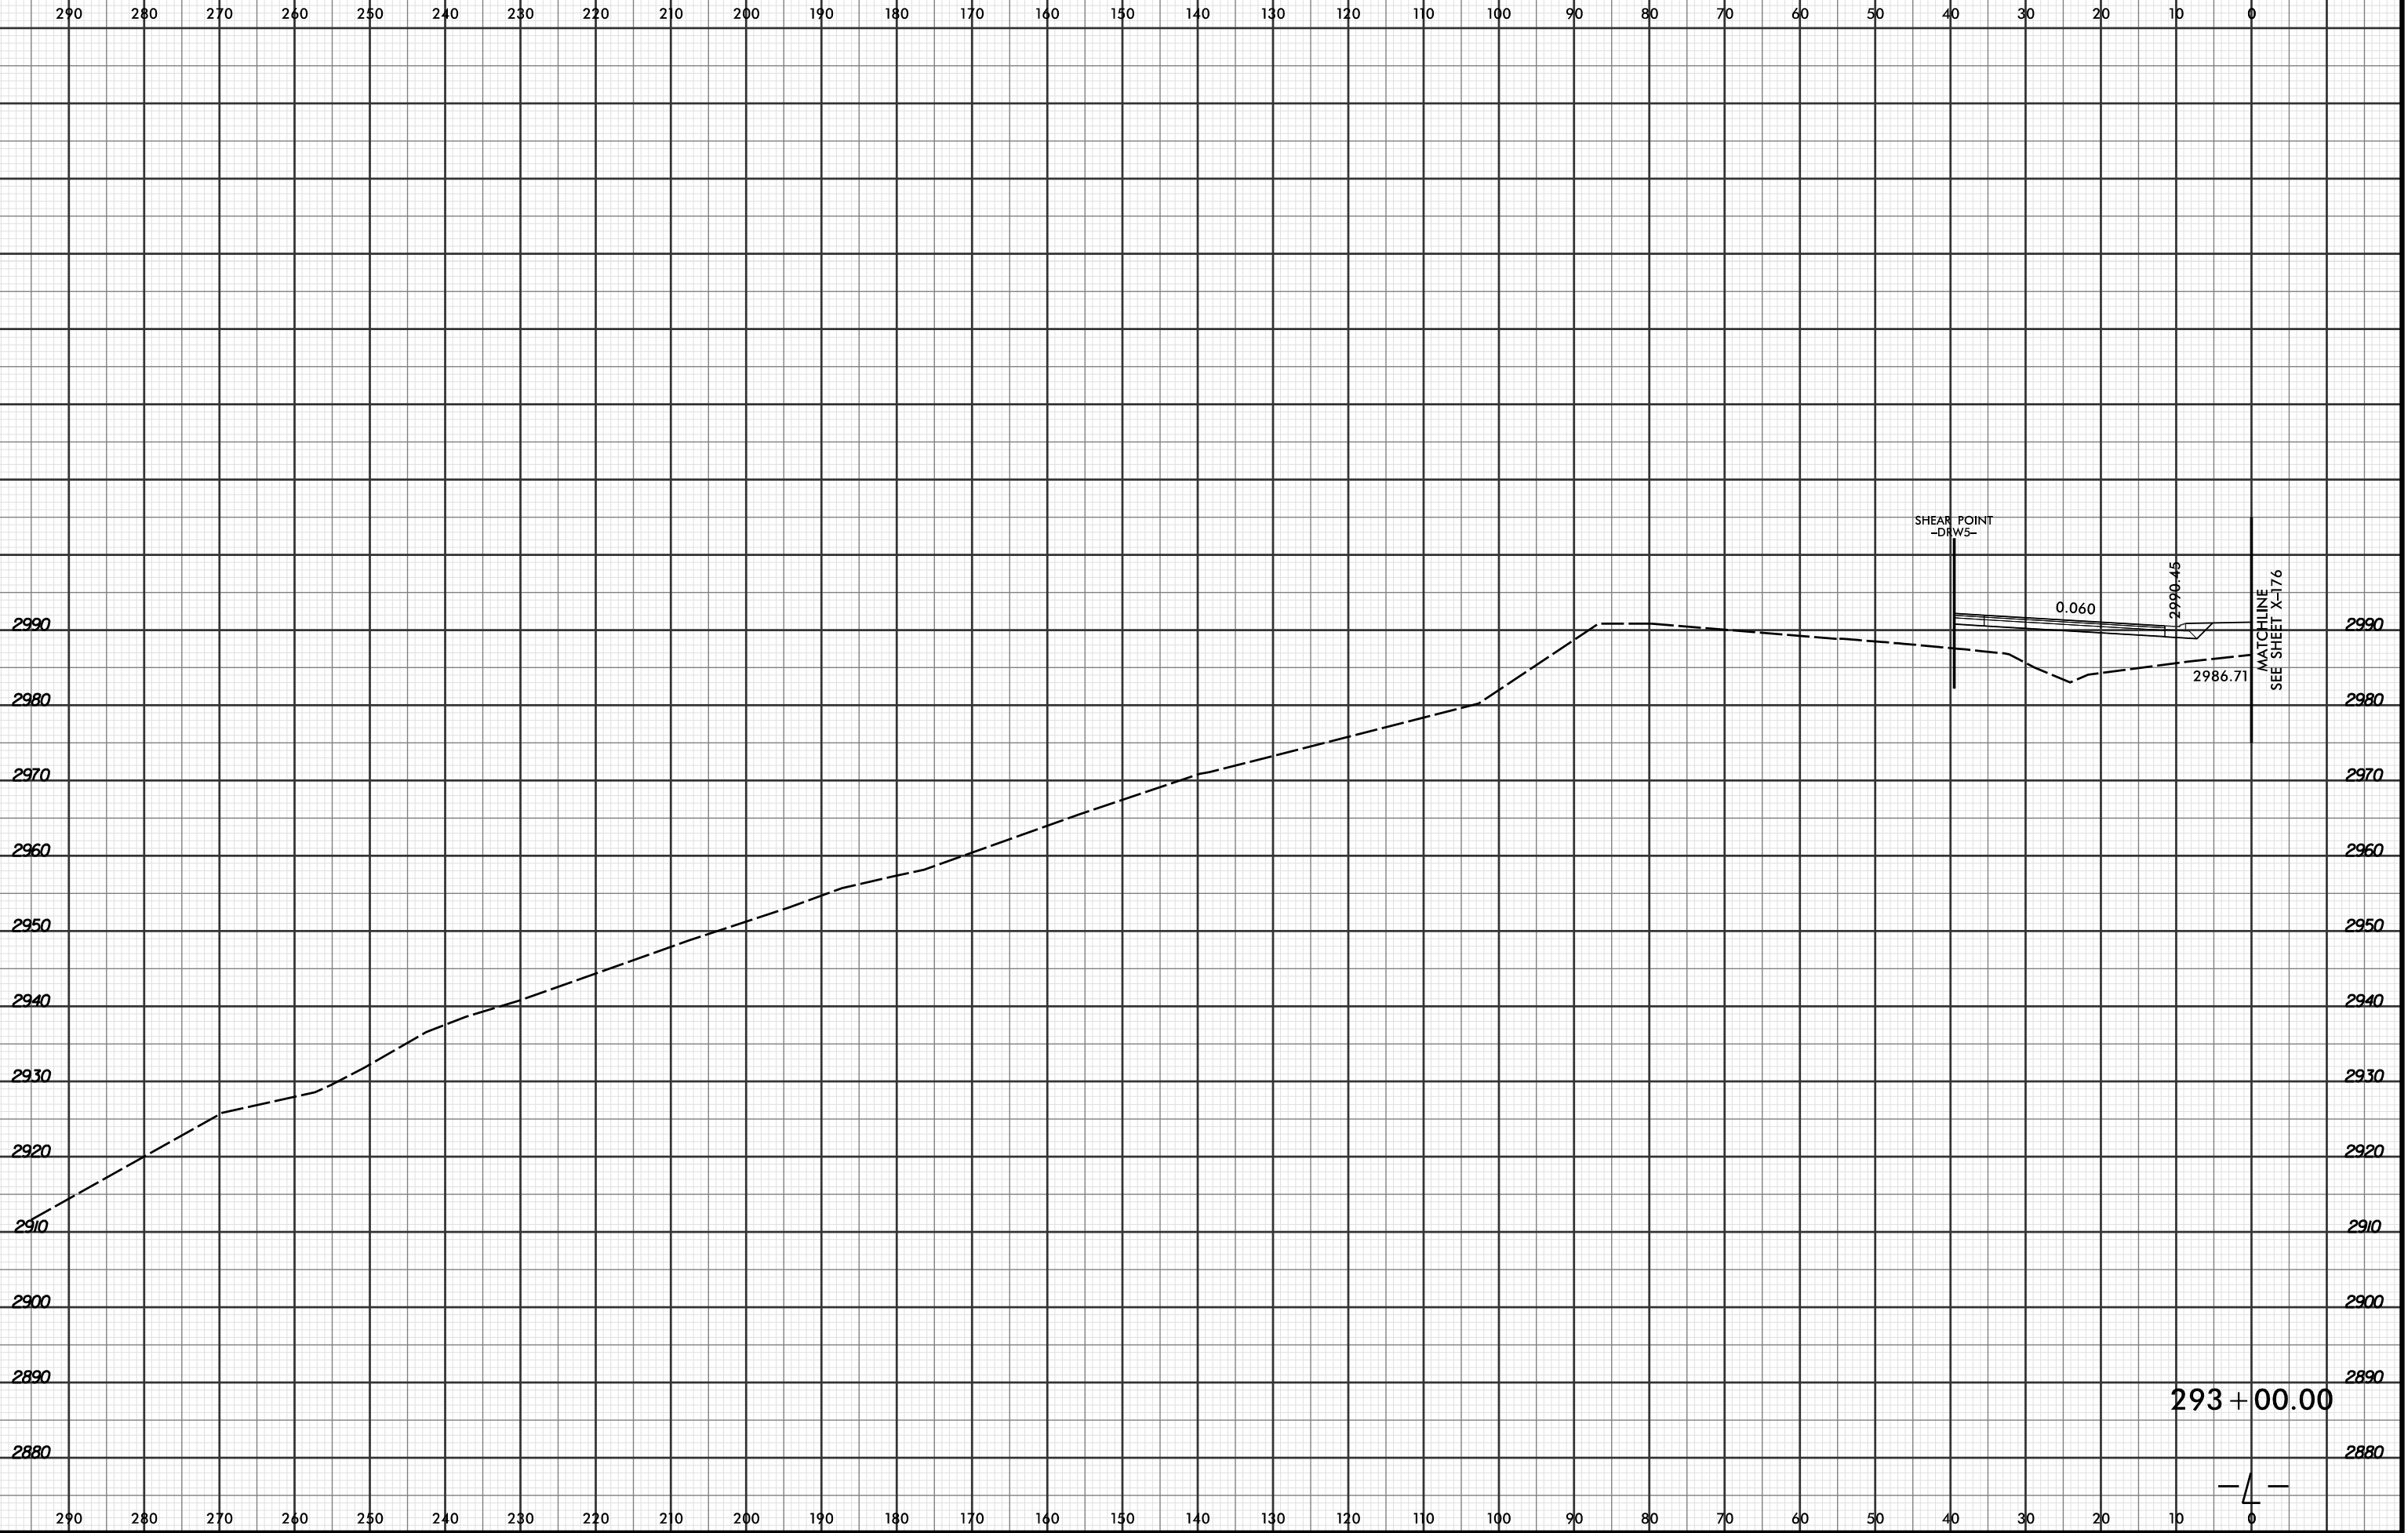

SHEAR POINT  
-DRW5-


0.060

2990.45

2986.71

MATCHLINE  
SEE SHEET X-176

293 + 00.00

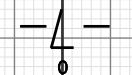

7/29/2016 9:00:17 AM  
R:\Projects\2915C\XPL\R2915C\_r.dwg\_xpl.L...dgn  
LOCHNER