


8/23/99



PROJ. REFERENCE NO.	SHEET NO.
R-2915C	X-91

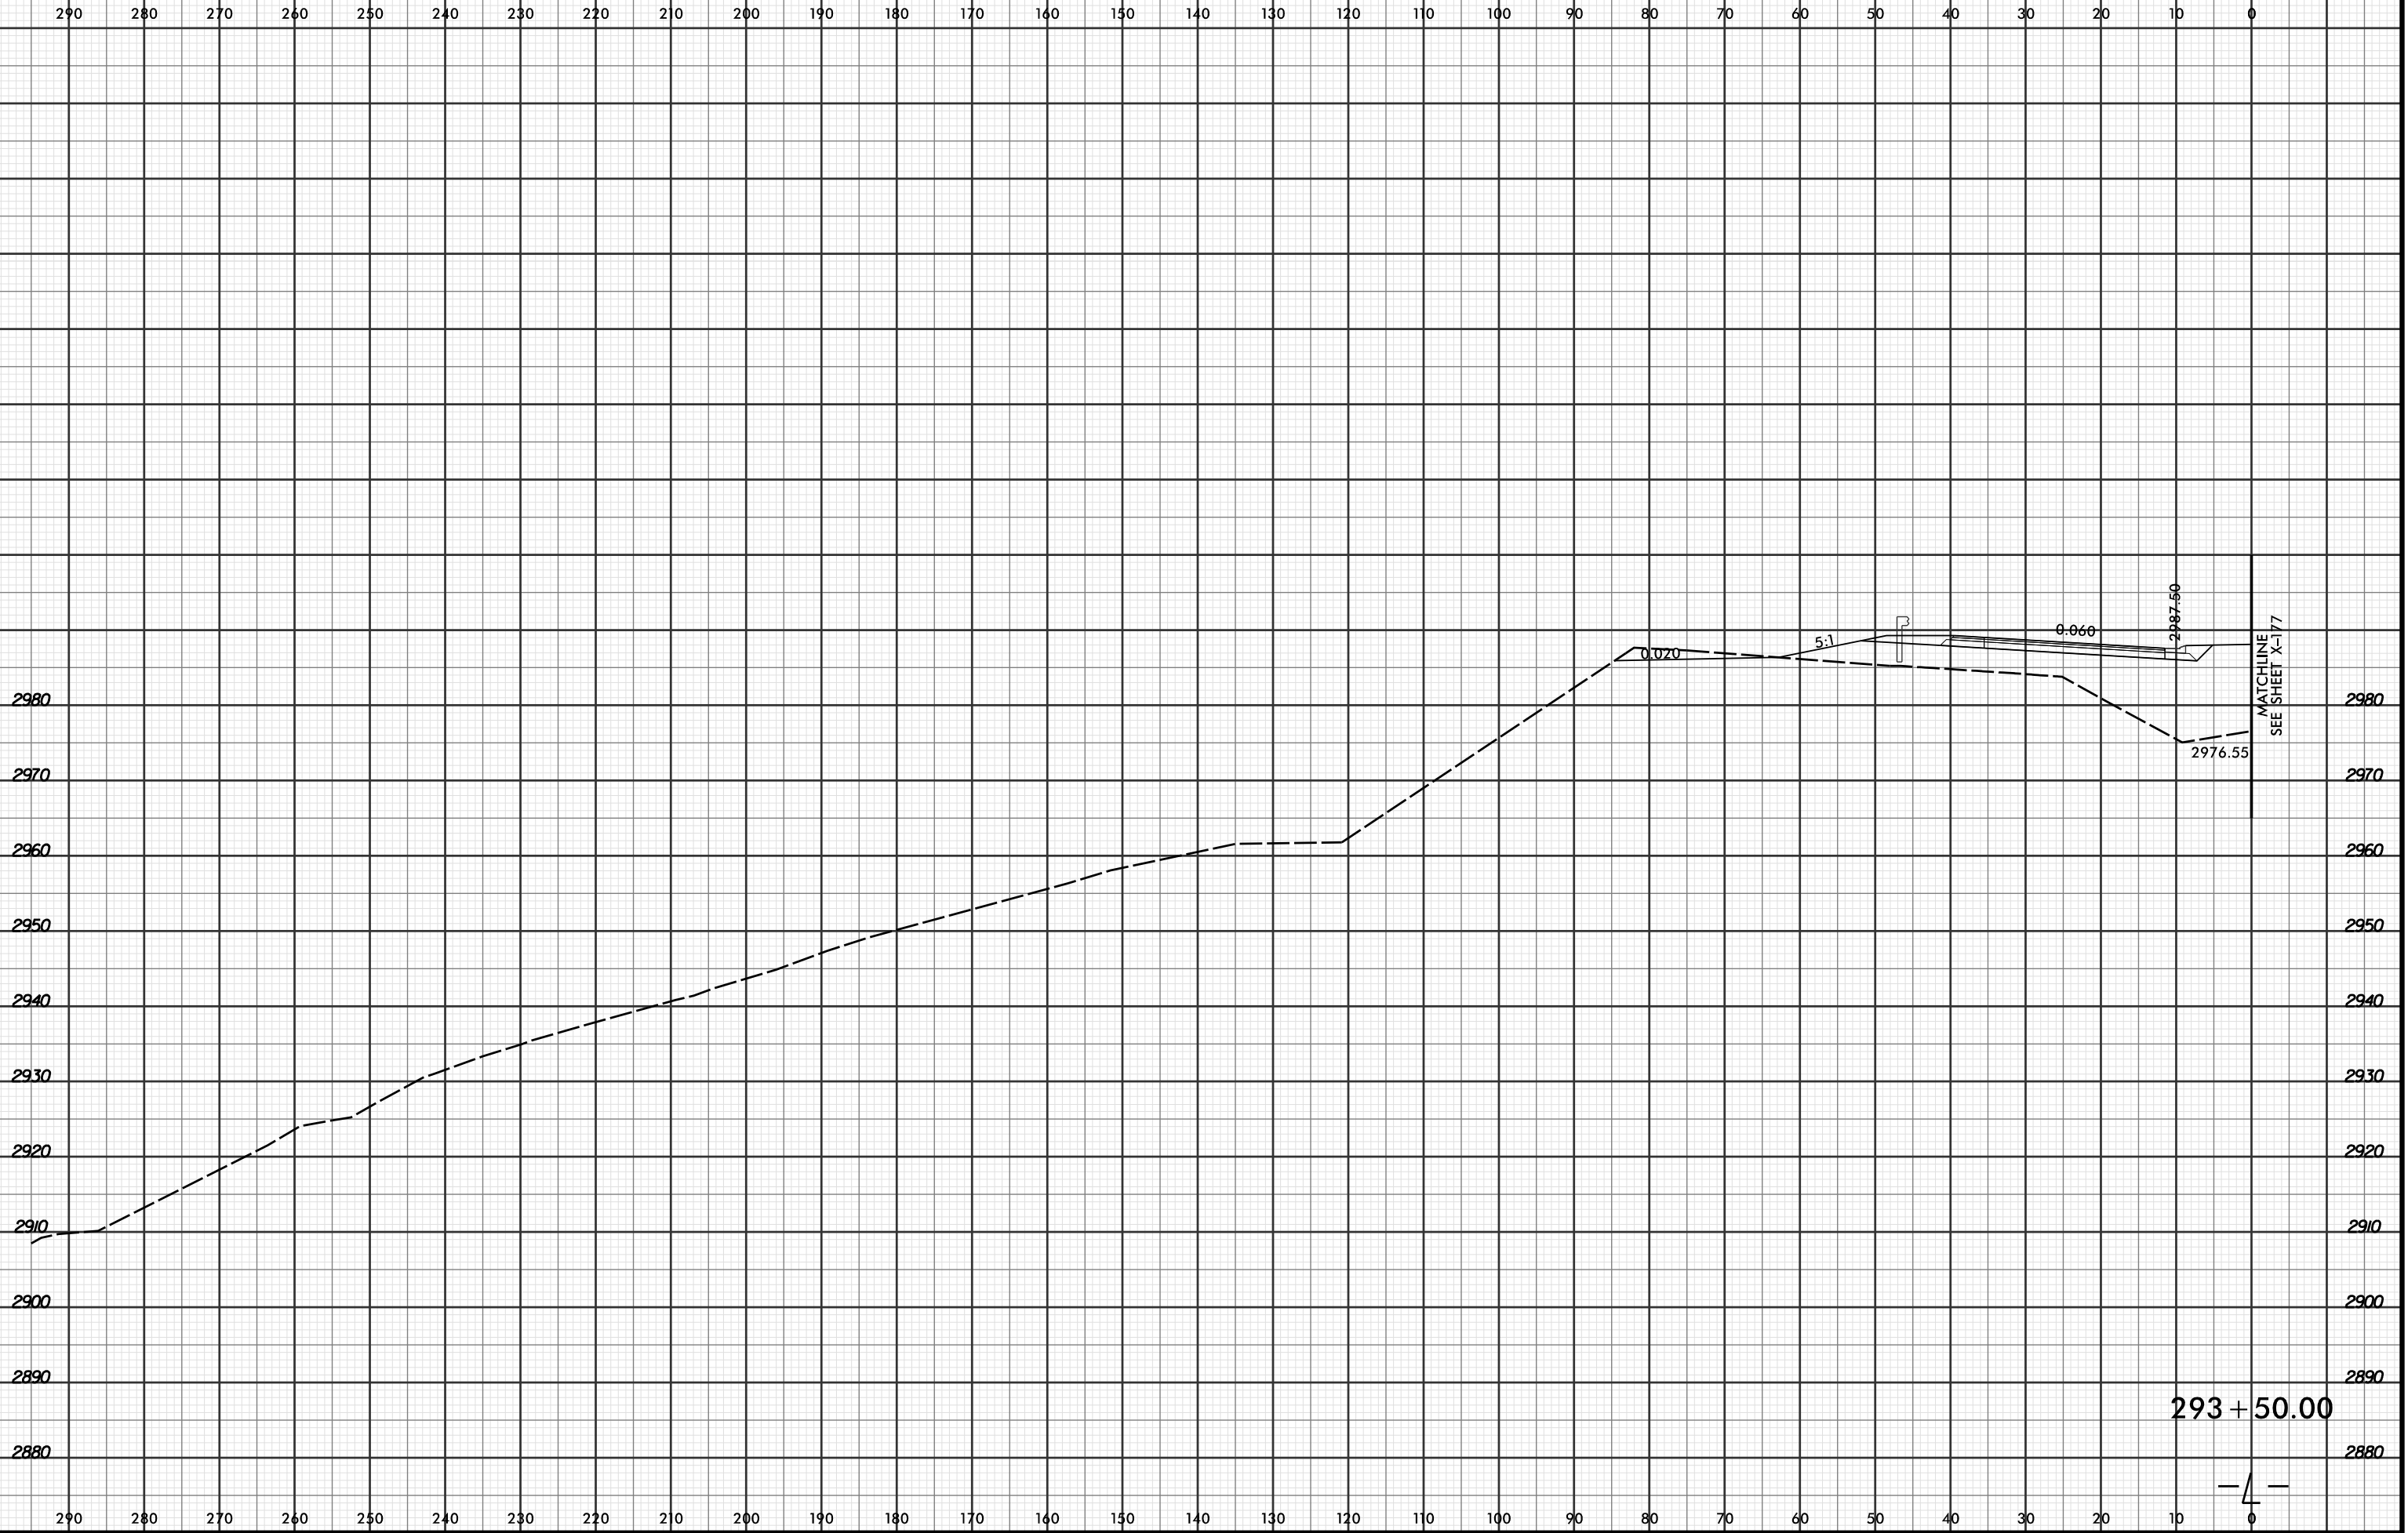

7/29/2016 9:00:18 AM
 R:\Projects\2915C\XPL\R2915C_r.dwg_xpl.L...dgn
 LOCHNER

293 + 50.00

