


8/23/99



PROJ. REFERENCE NO. R-2915C	SHEET NO. X-110
--------------------------------	--------------------

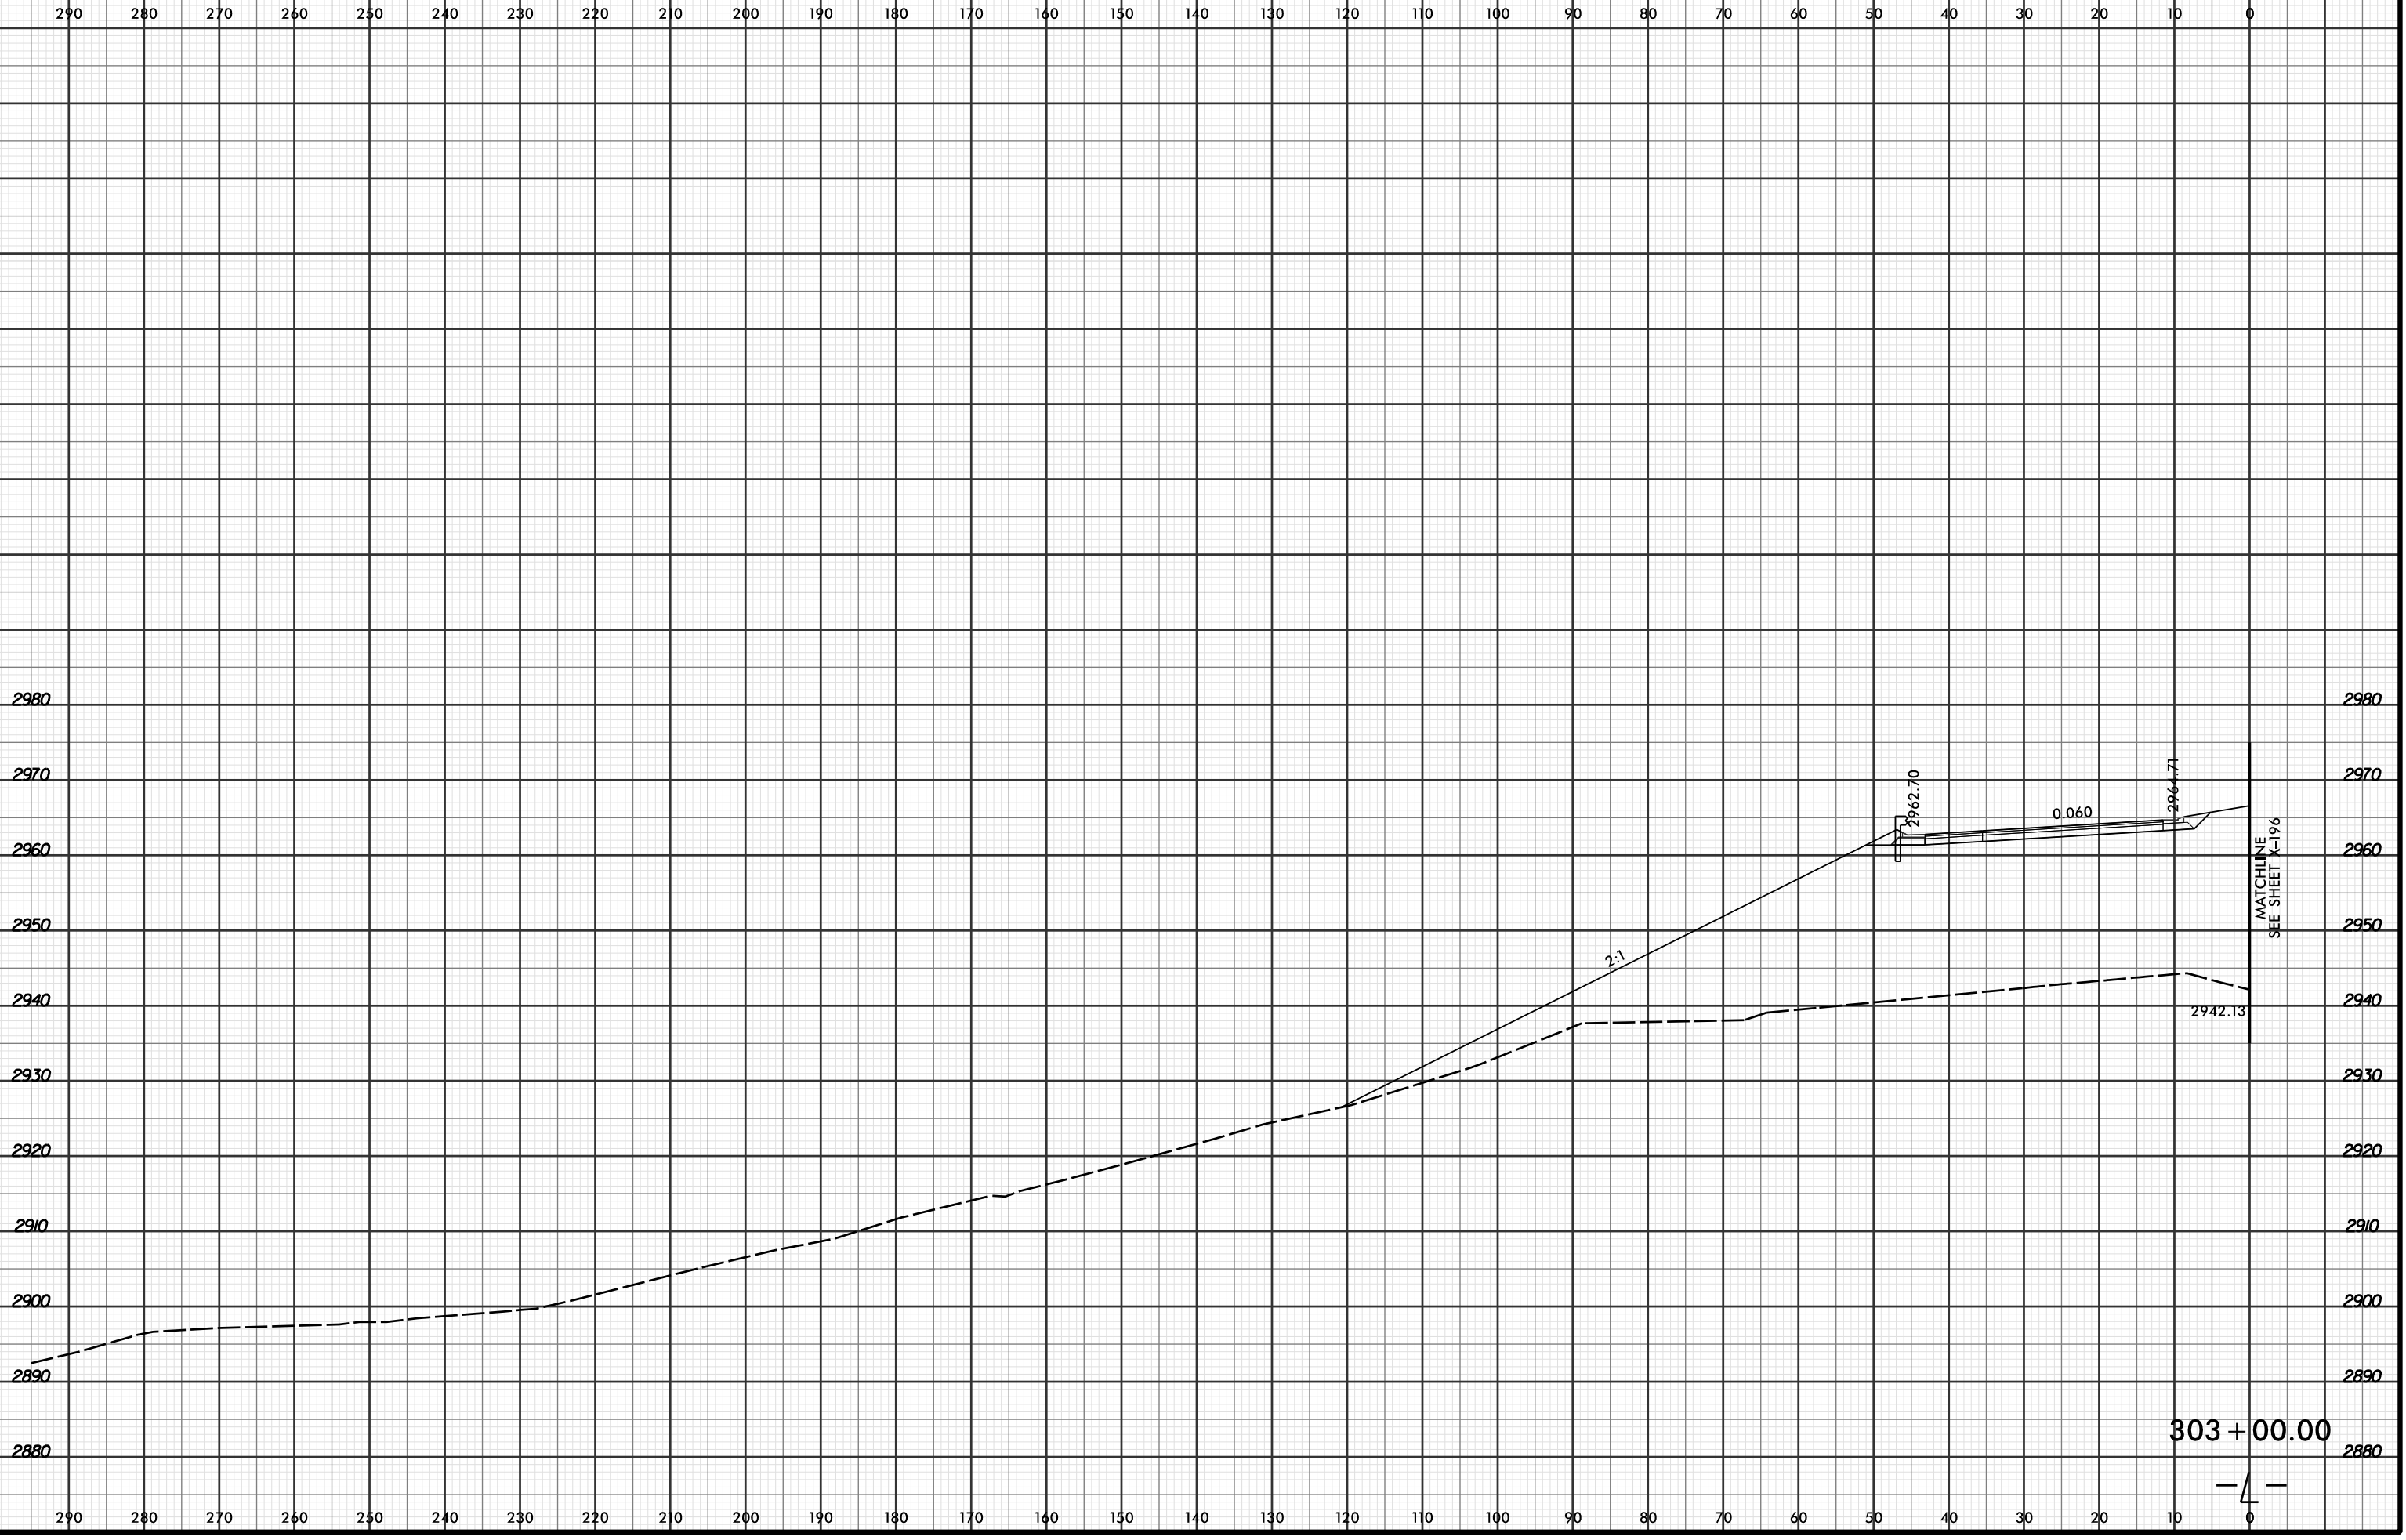

MATCHLINE
SEE SHEET X-196

7/29/2016 9:00:30 AM
R:\Projects\2915C\XPL\2915C_r.dwg_xpl.dgn
LÖCHNER

