


8/23/99



PROJ. REFERENCE NO.	SHEET NO.
R-2915C	X-111

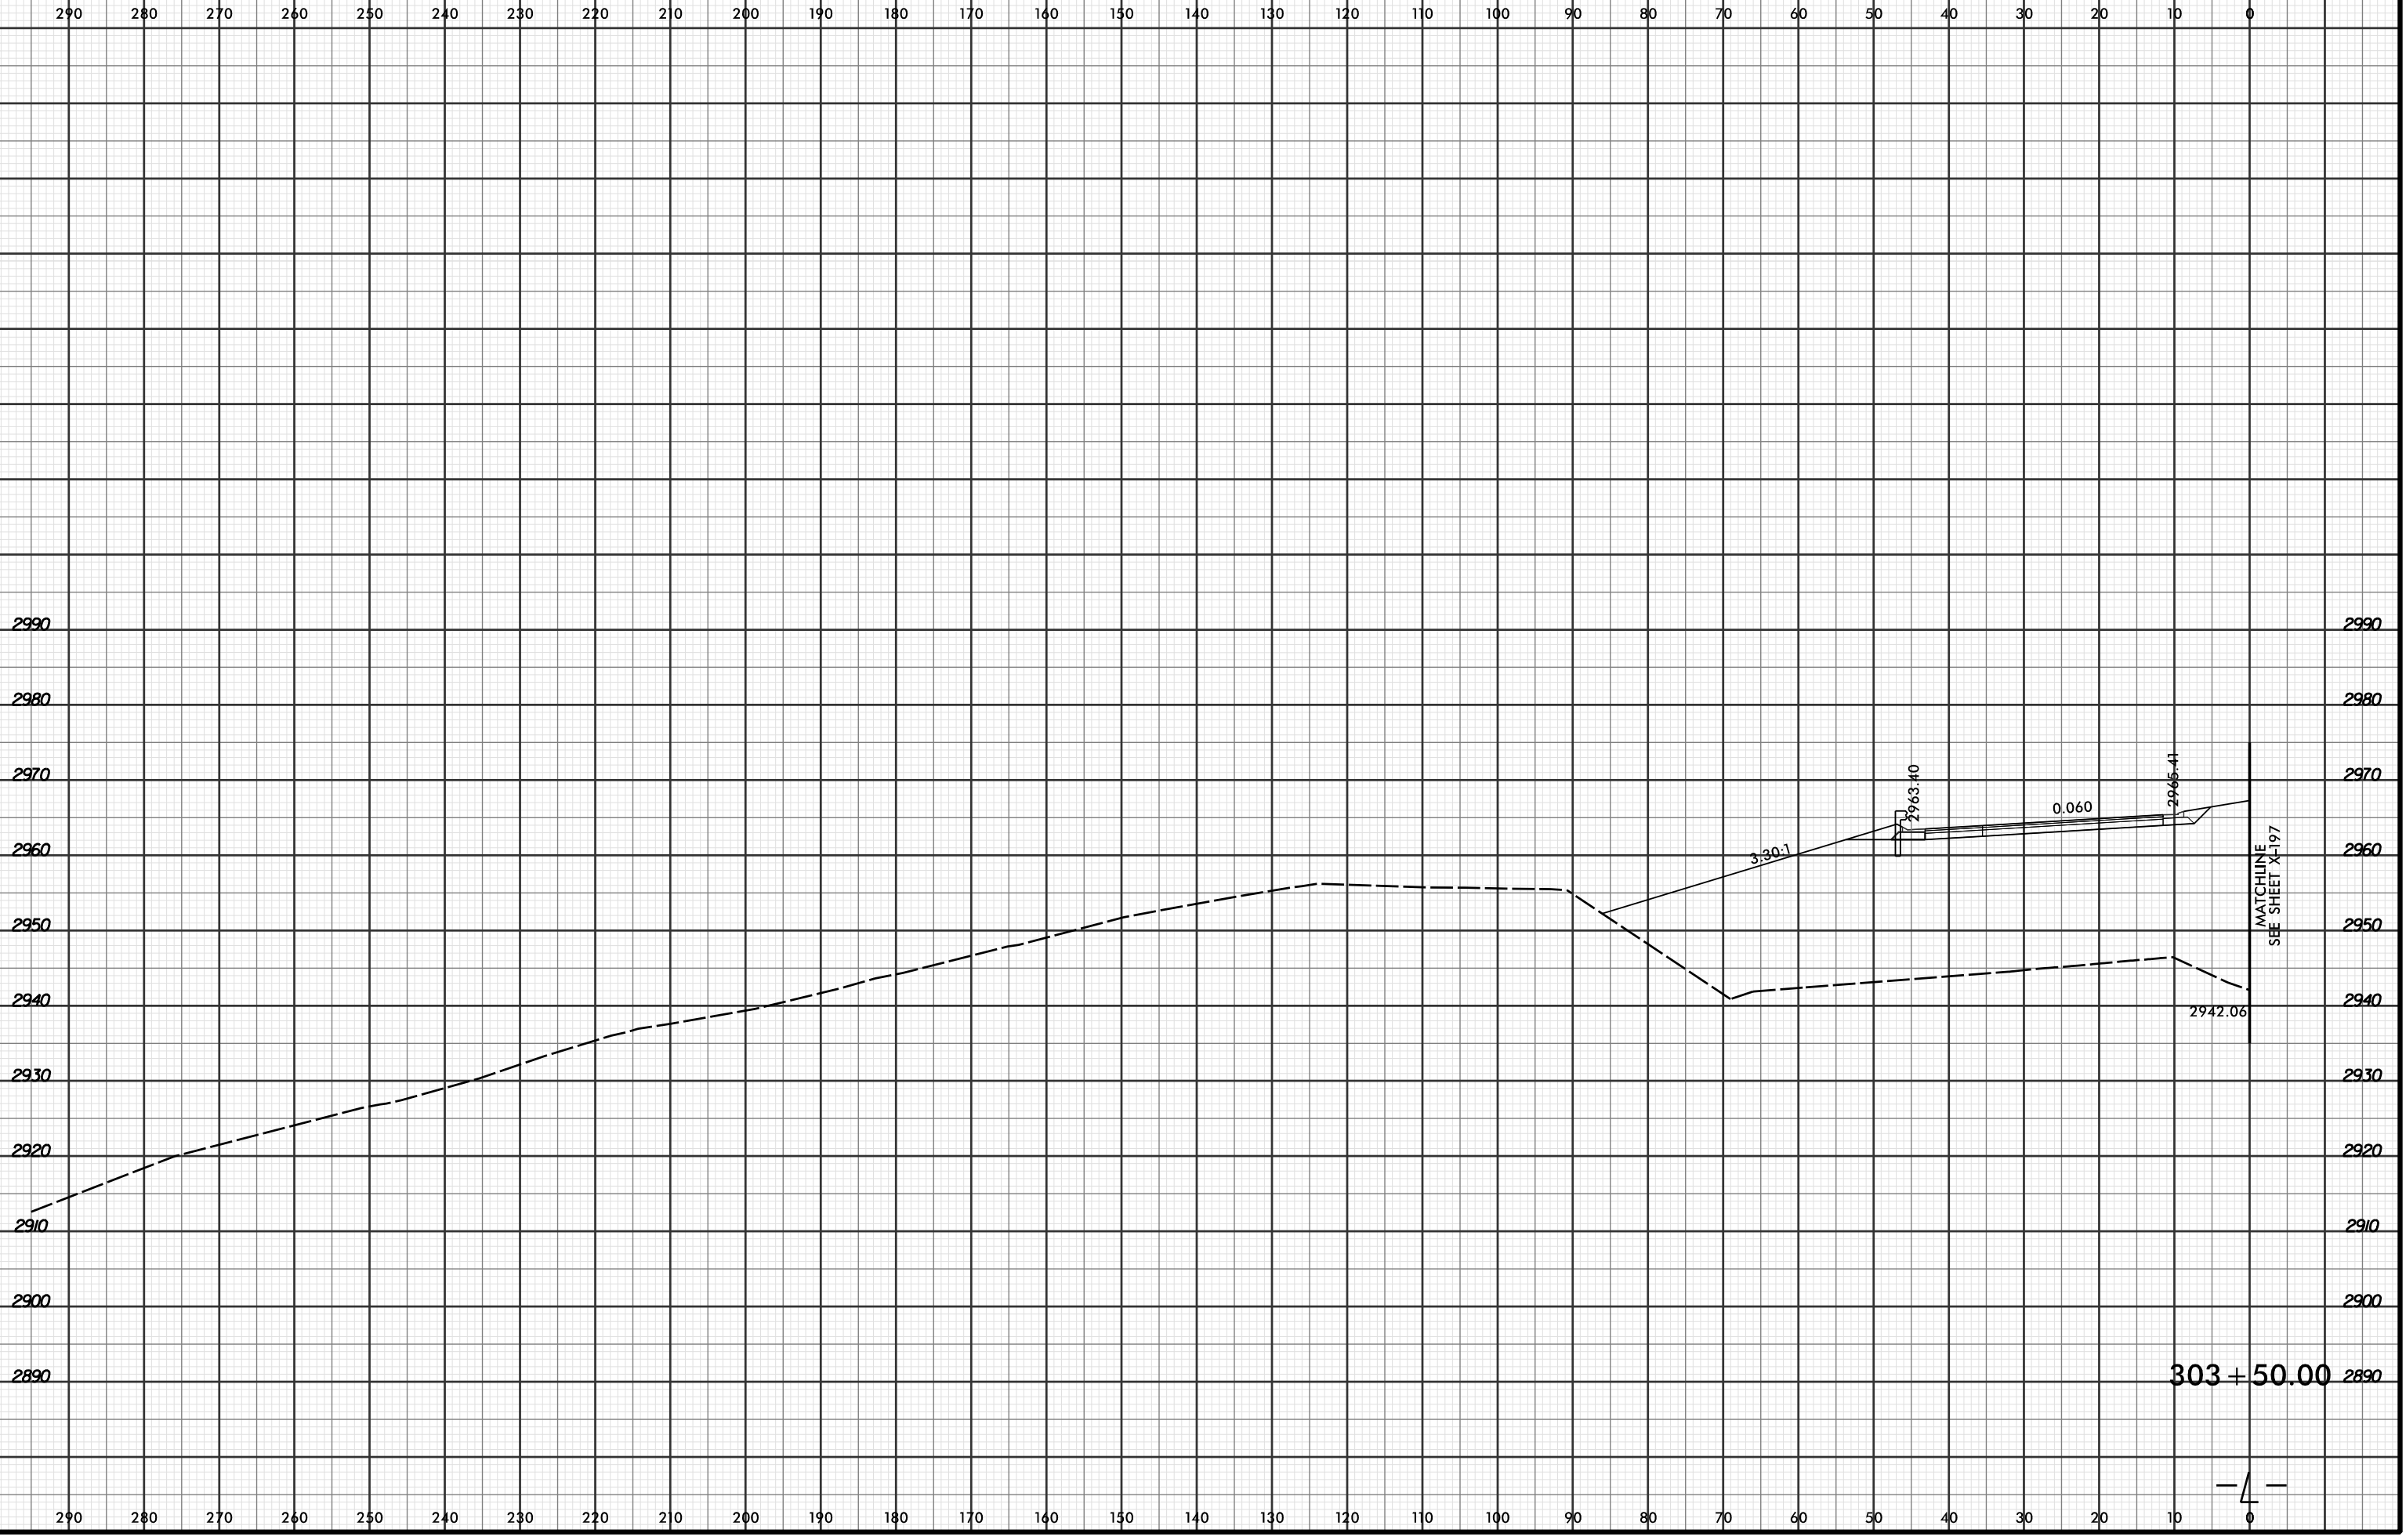

7/29/2016 9:00:31 AM
 R:\Projects\2915C\XPL\2915C_r.dwg_xpl...dgn
 LOCHNER

303 + 50.00 2890

MATCHLINE
 SEE SHEET X-197

— 4 —
0