


8/23/99



PROJ. REFERENCE NO.	SHEET NO.
R-2915C	X-113

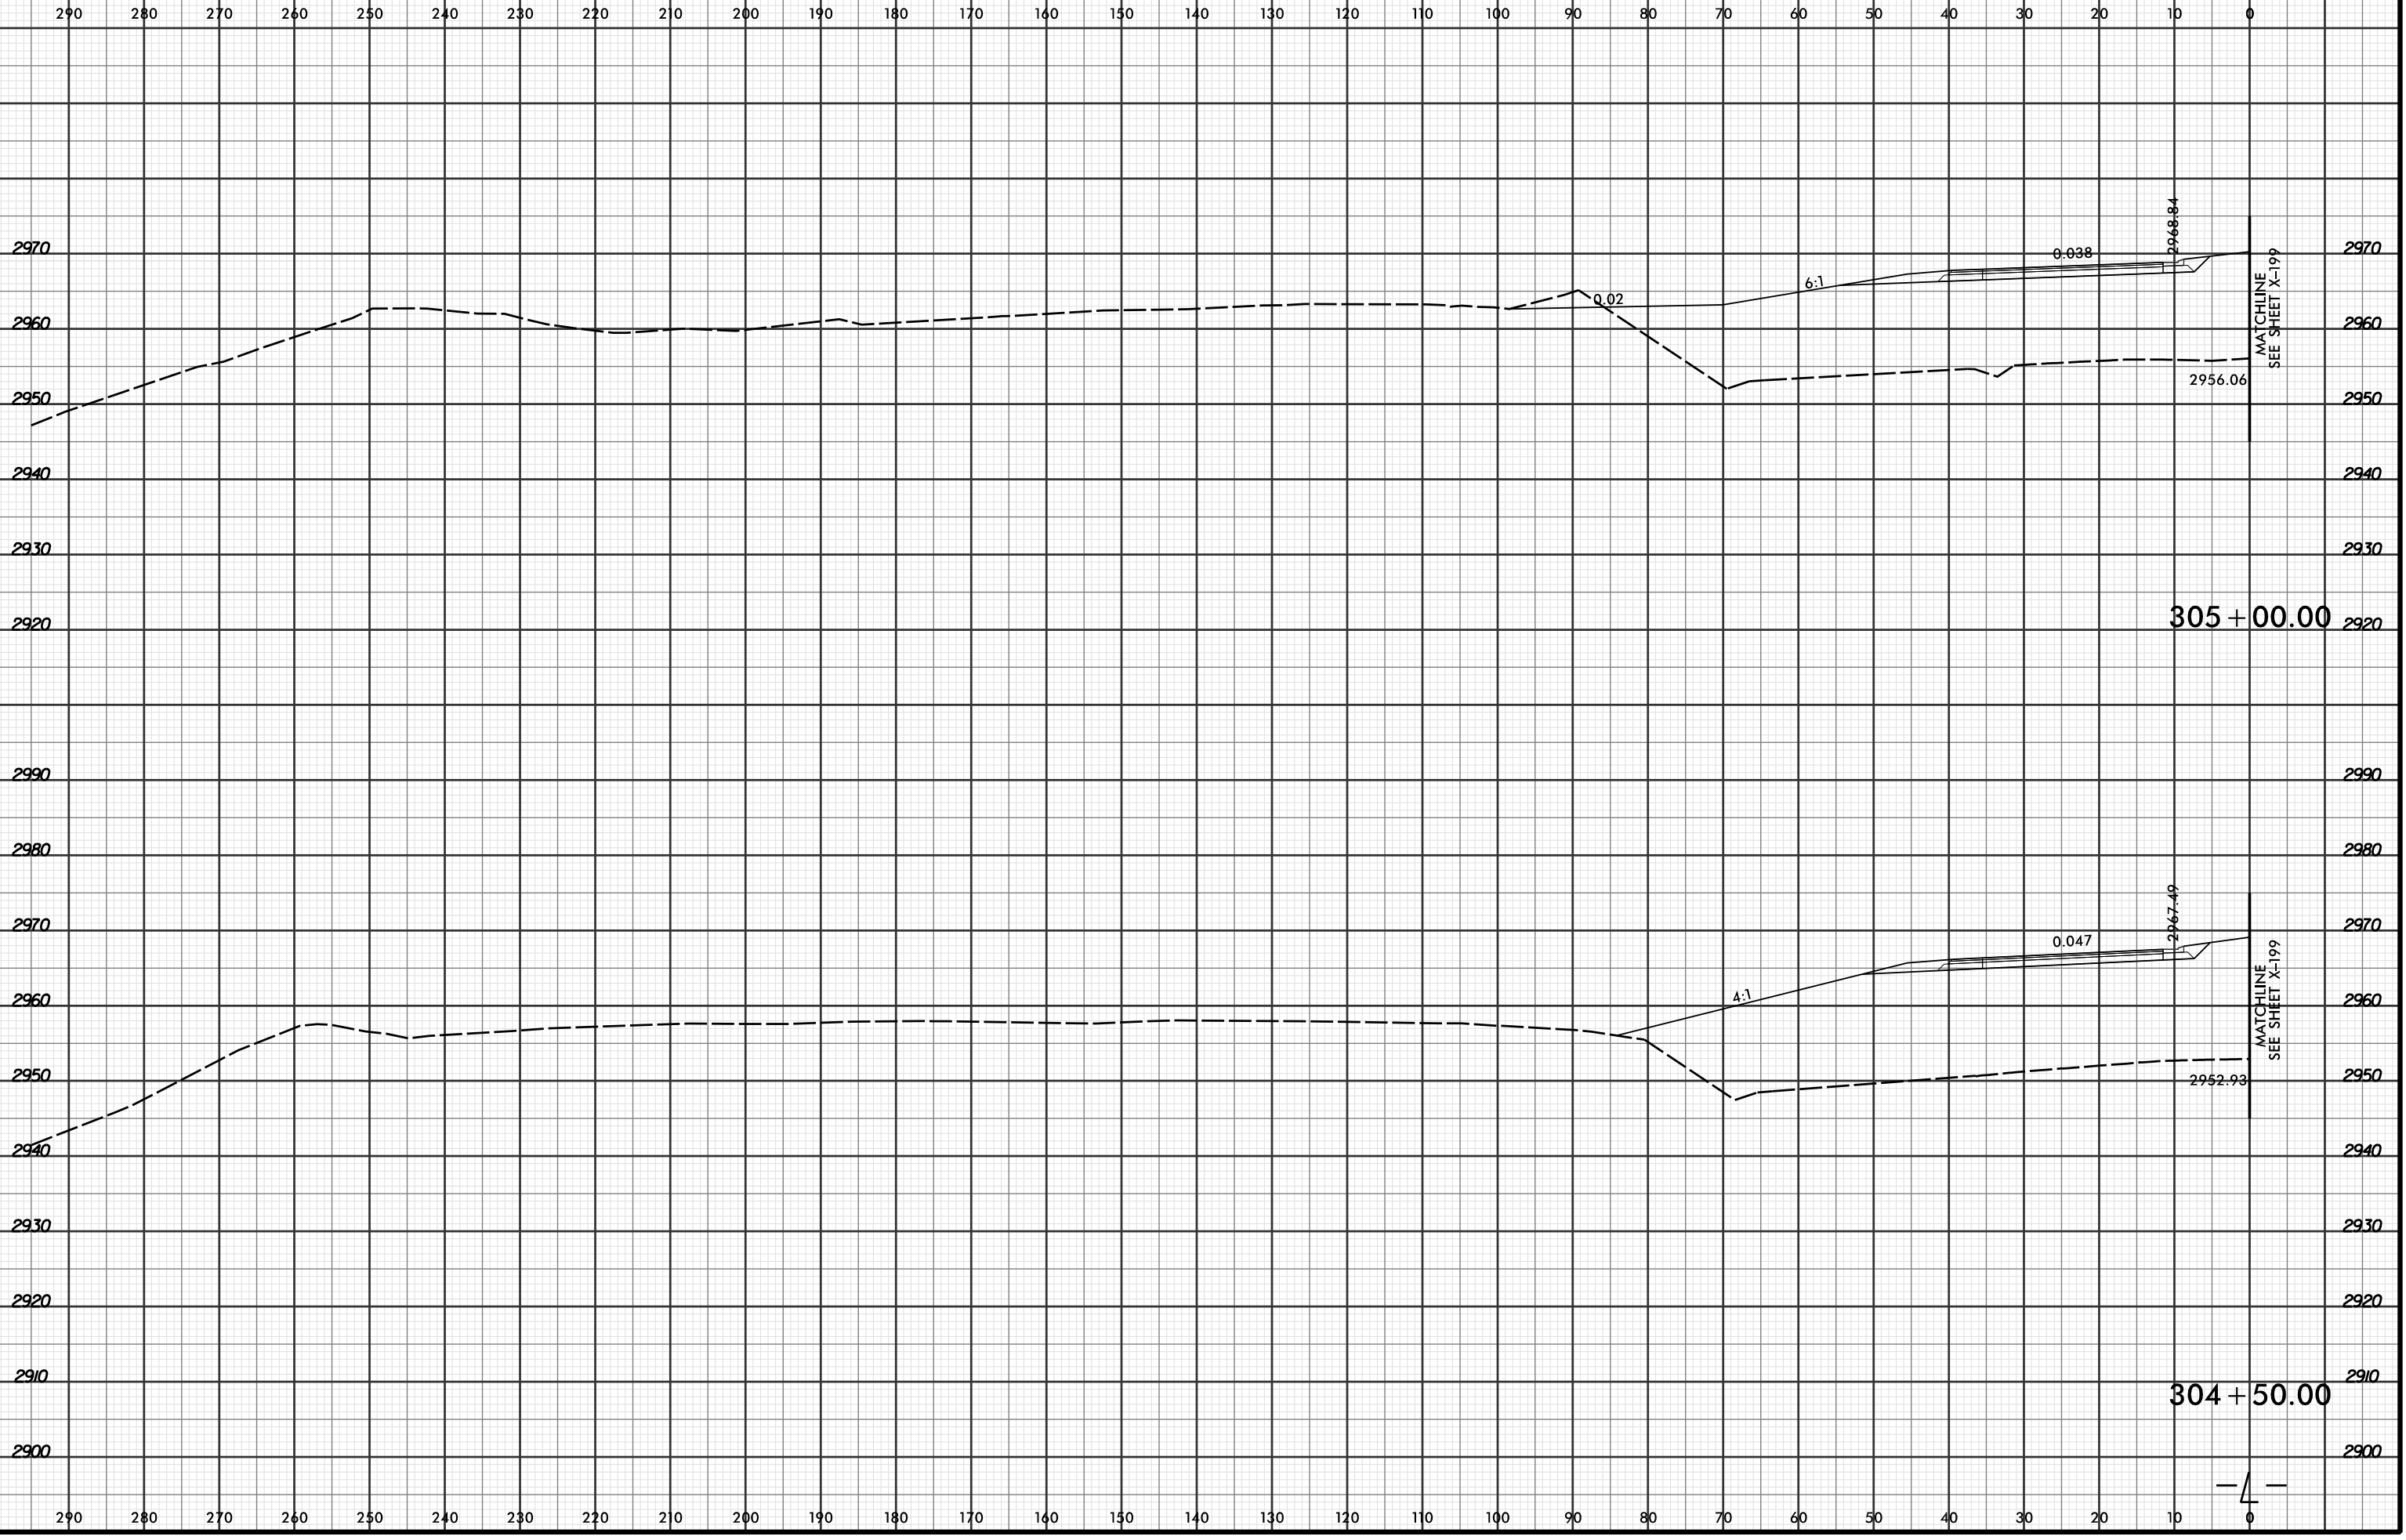

7/29/2016 9:00:33 AM  
 R:\Projects\2915C\XPL\R2915C\_r.dwg\_xpl.L...dgn  
 LOCHNER

