


8/23/99



PROJ. REFERENCE NO.  
R-2915C

SHEET NO.  
X-130

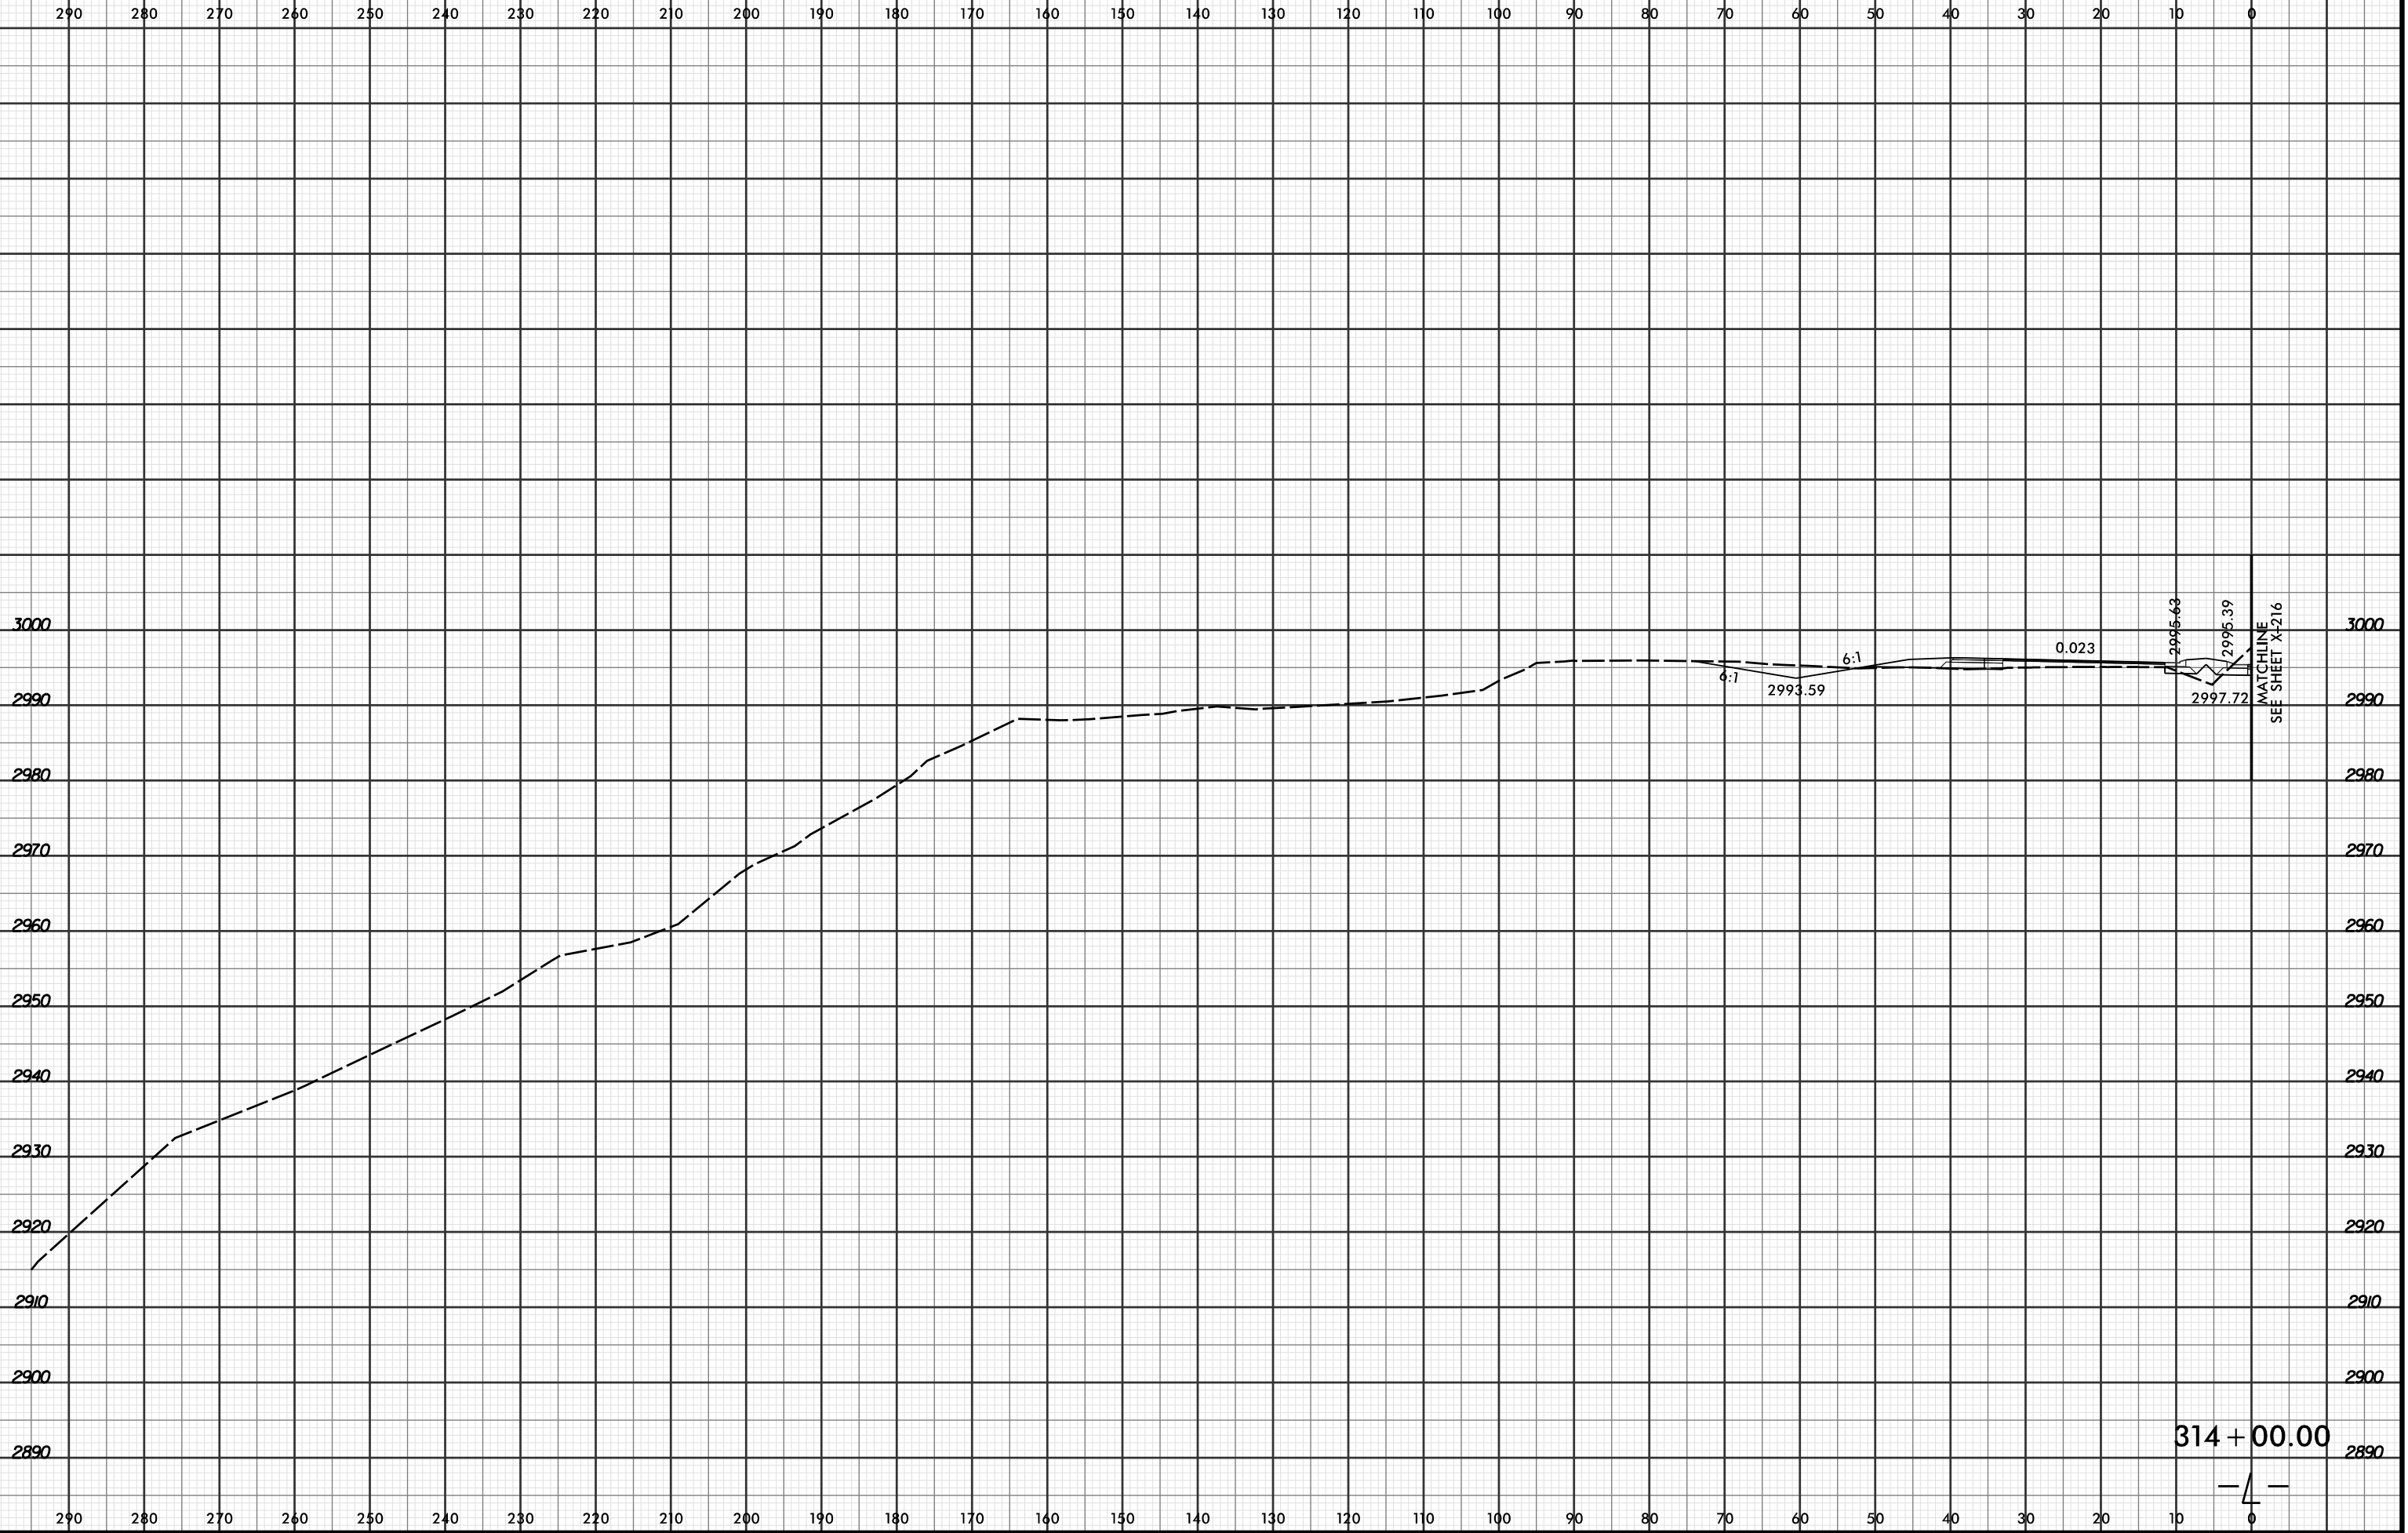

4/19/2016 2:50:59 PM  
R:\Projects\03\XSC\XPL\R2915C\_r.dwg\_xpl...dgn  
LOCHNER

MATCHLINE  
SEE SHEET X-216

