


8/23/99

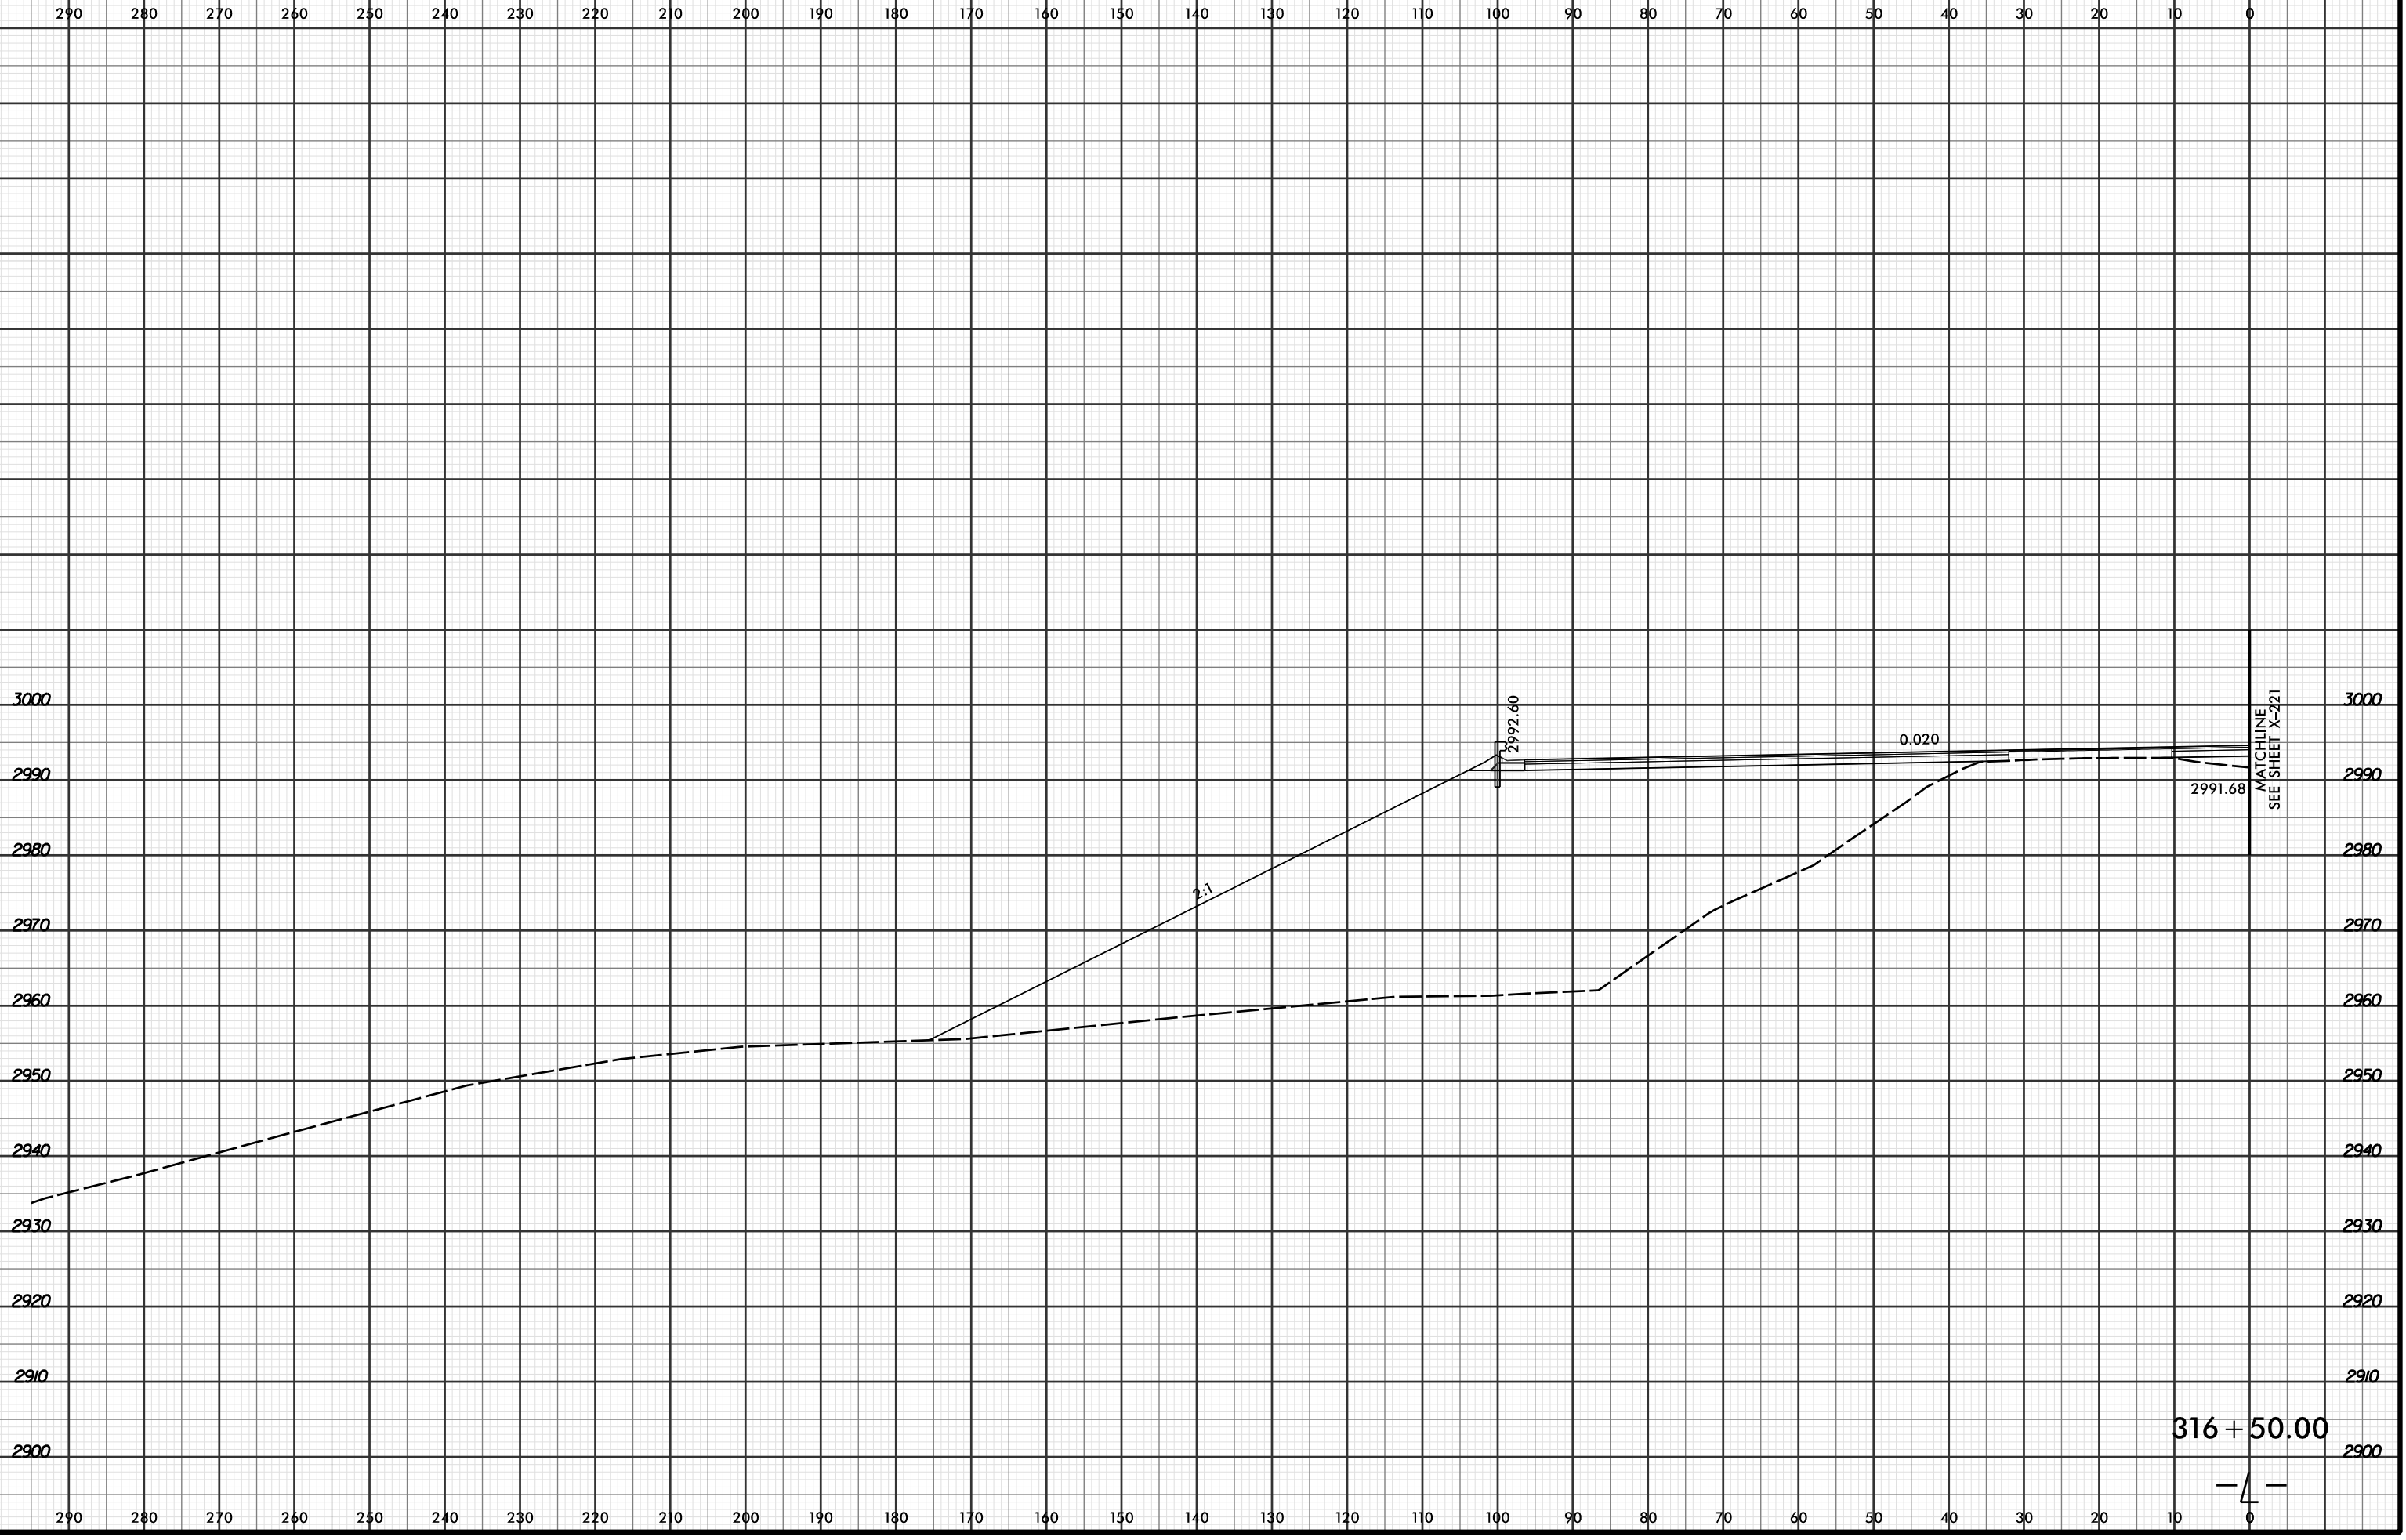

PROJ. REFERENCE NO. R-2915C	SHEET NO. X-135
--------------------------------	--------------------



8/22/2016
RAYMOND
LOCHNER