




PROJ. REFERENCE NO.	SHEET NO.
R-2915C	X-142

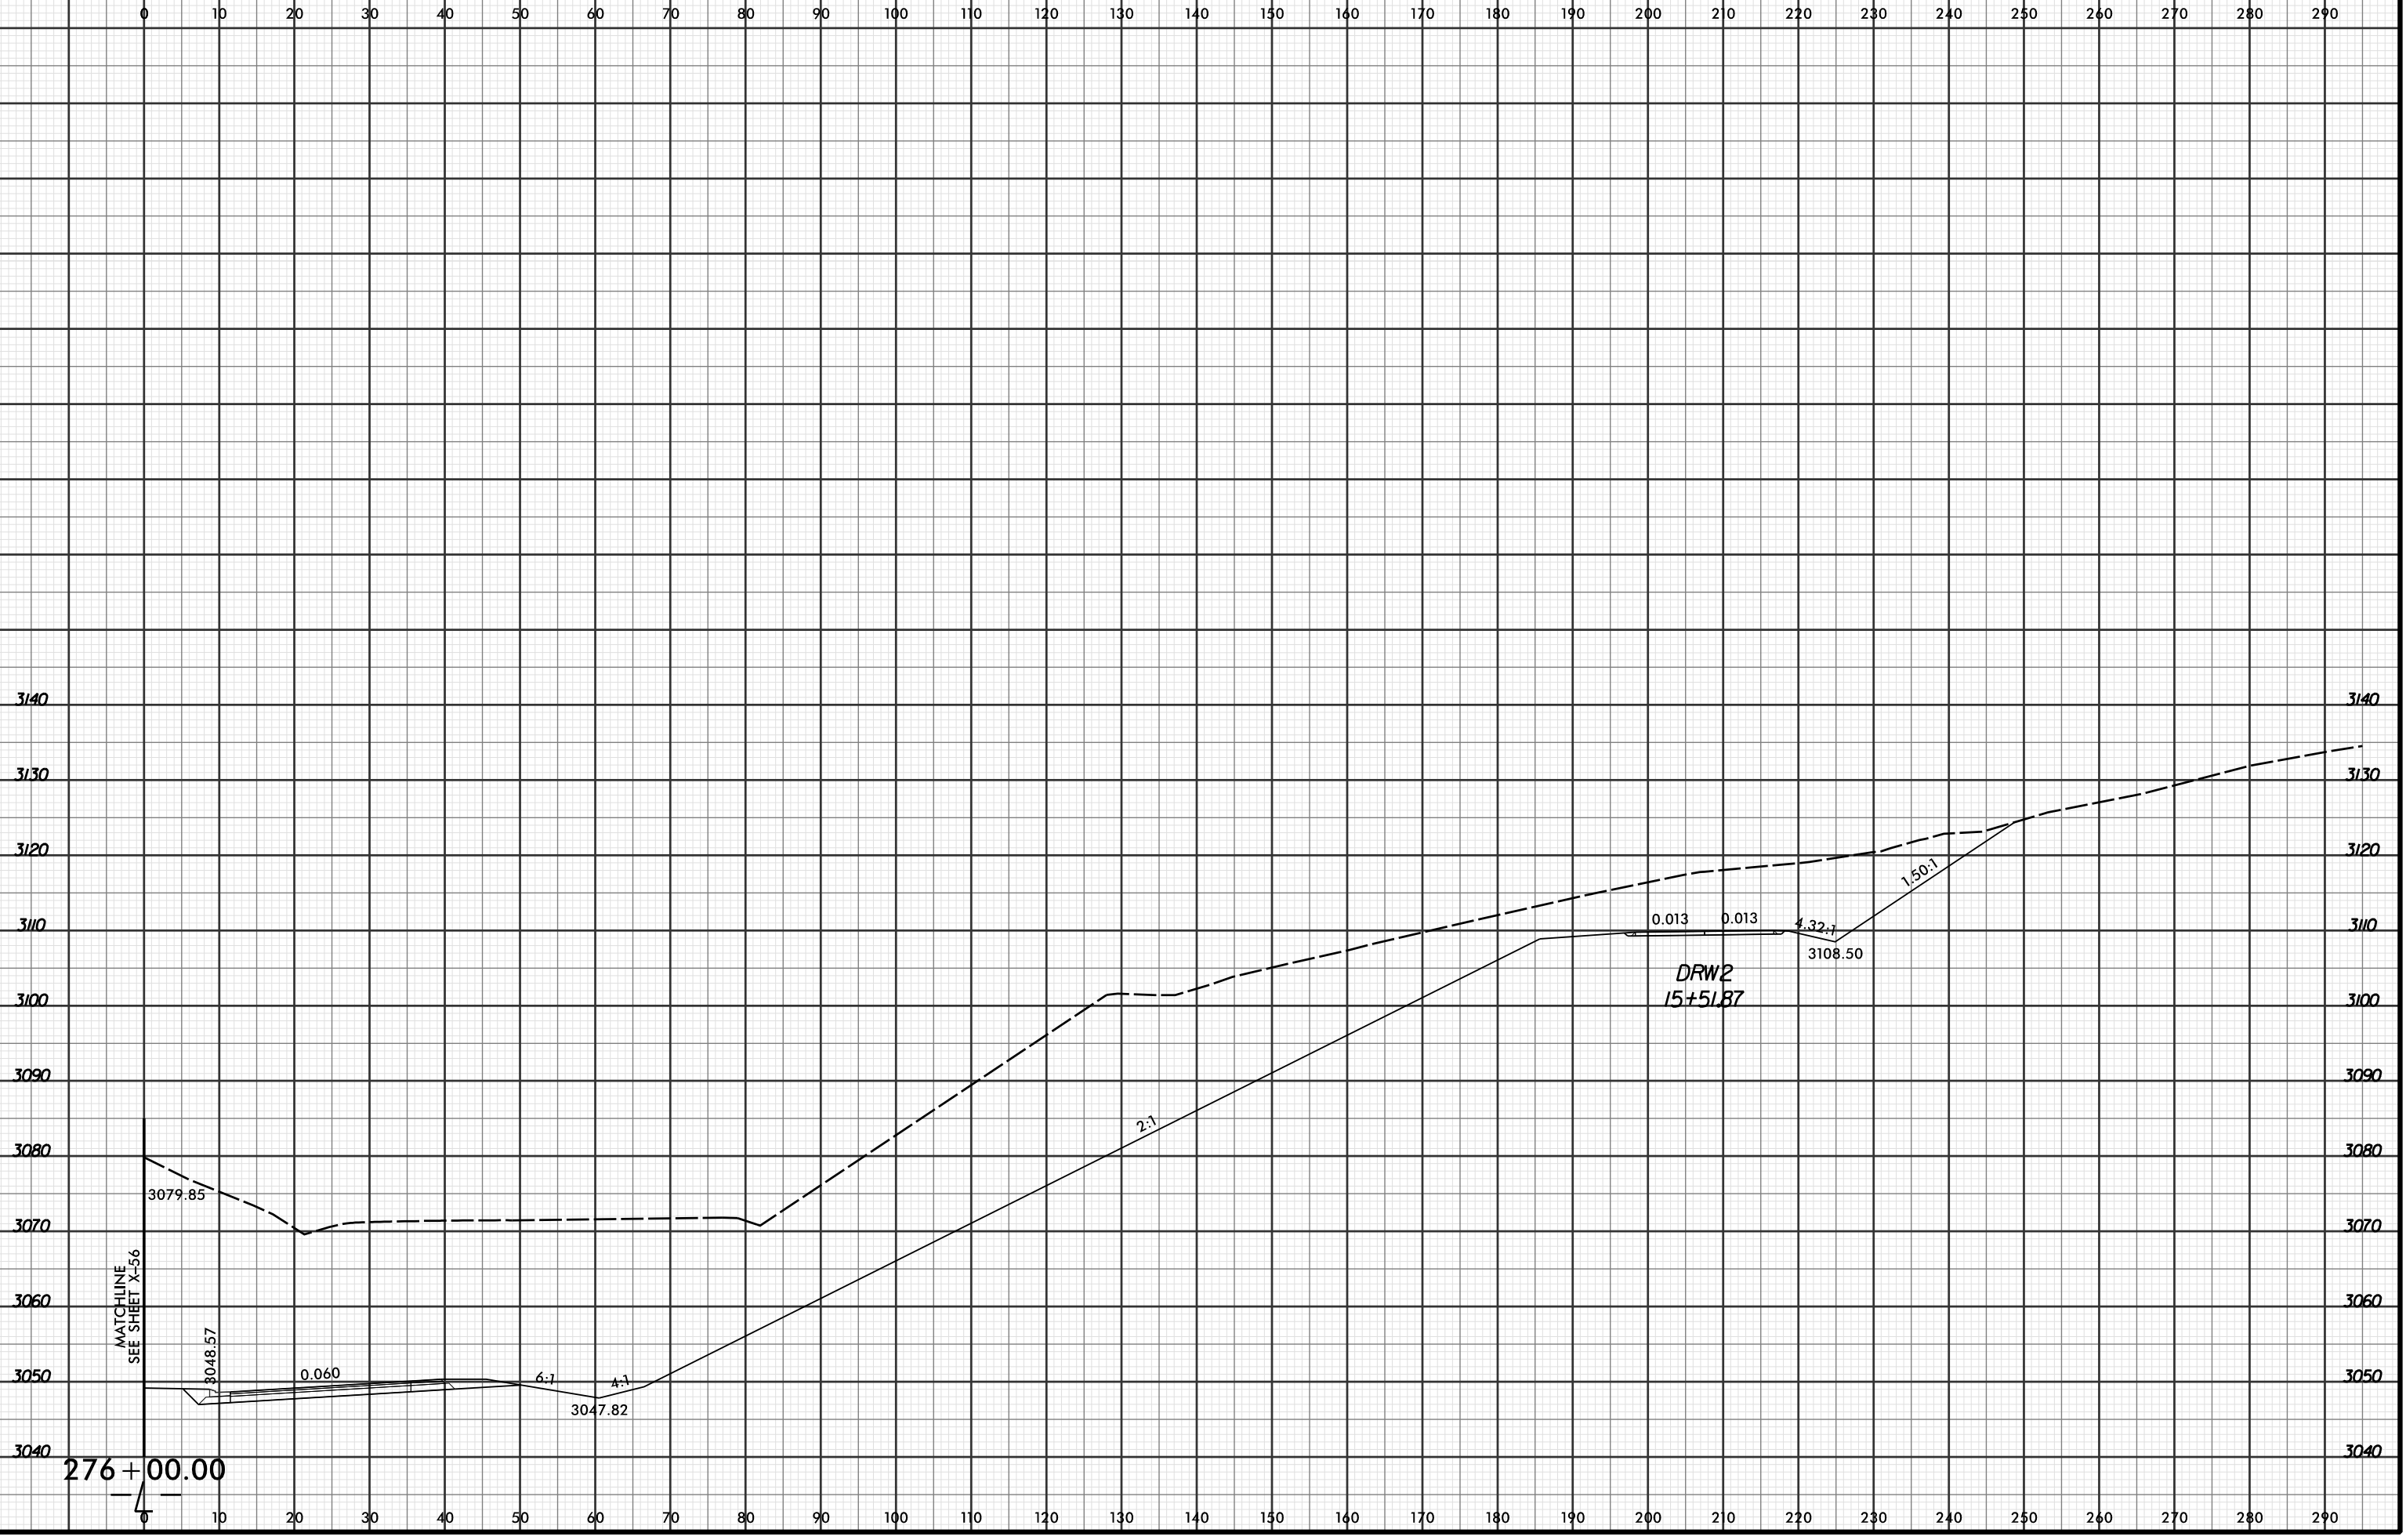

276 + 00.00

DRW2
 15+51.87