




PROJ. REFERENCE NO.	SHEET NO.
R-2915C	X-143

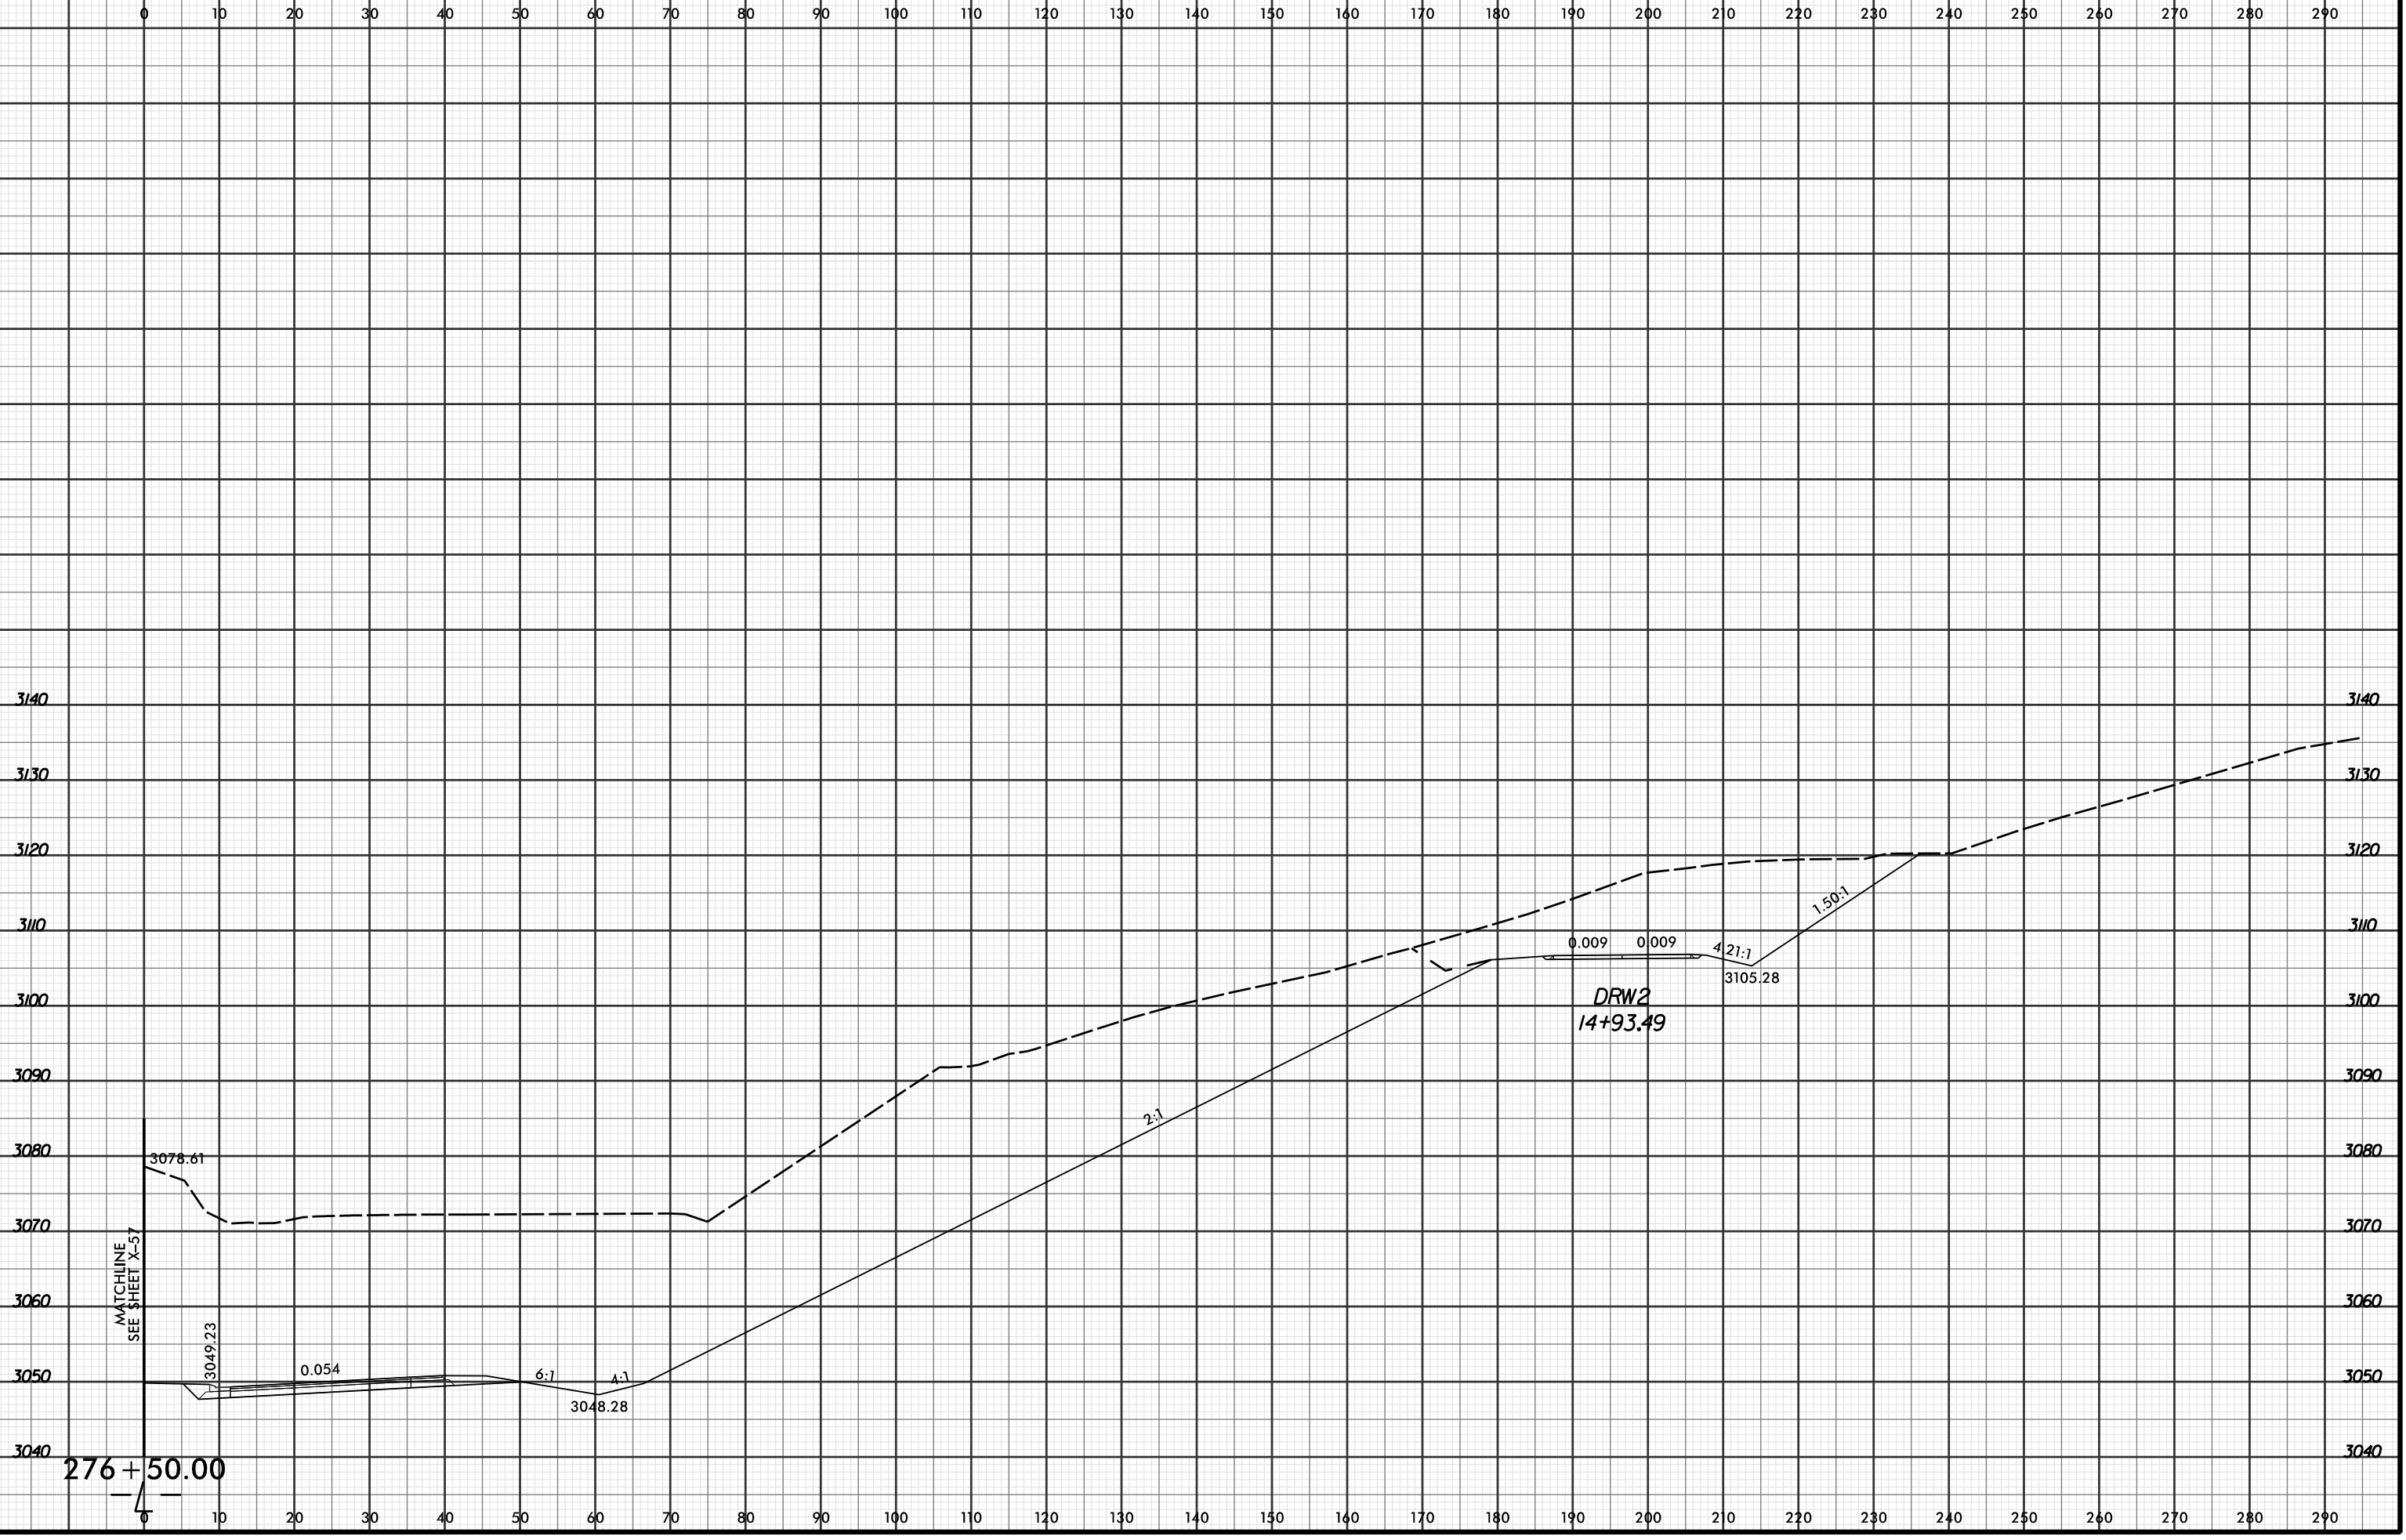

7/29/2016 9:02:03 AM  
 R:\Projects\03\W5C\XPL\R2915C\_r.dwg\_xpl.L...dgn  
 LOCHNER

276 + 50.00

DRW2  
14+93.49

MATCHLINE  
SEE SHEET X-57