




PROJ. REFERENCE NO.	SHEET NO.
R-2915C	X-144

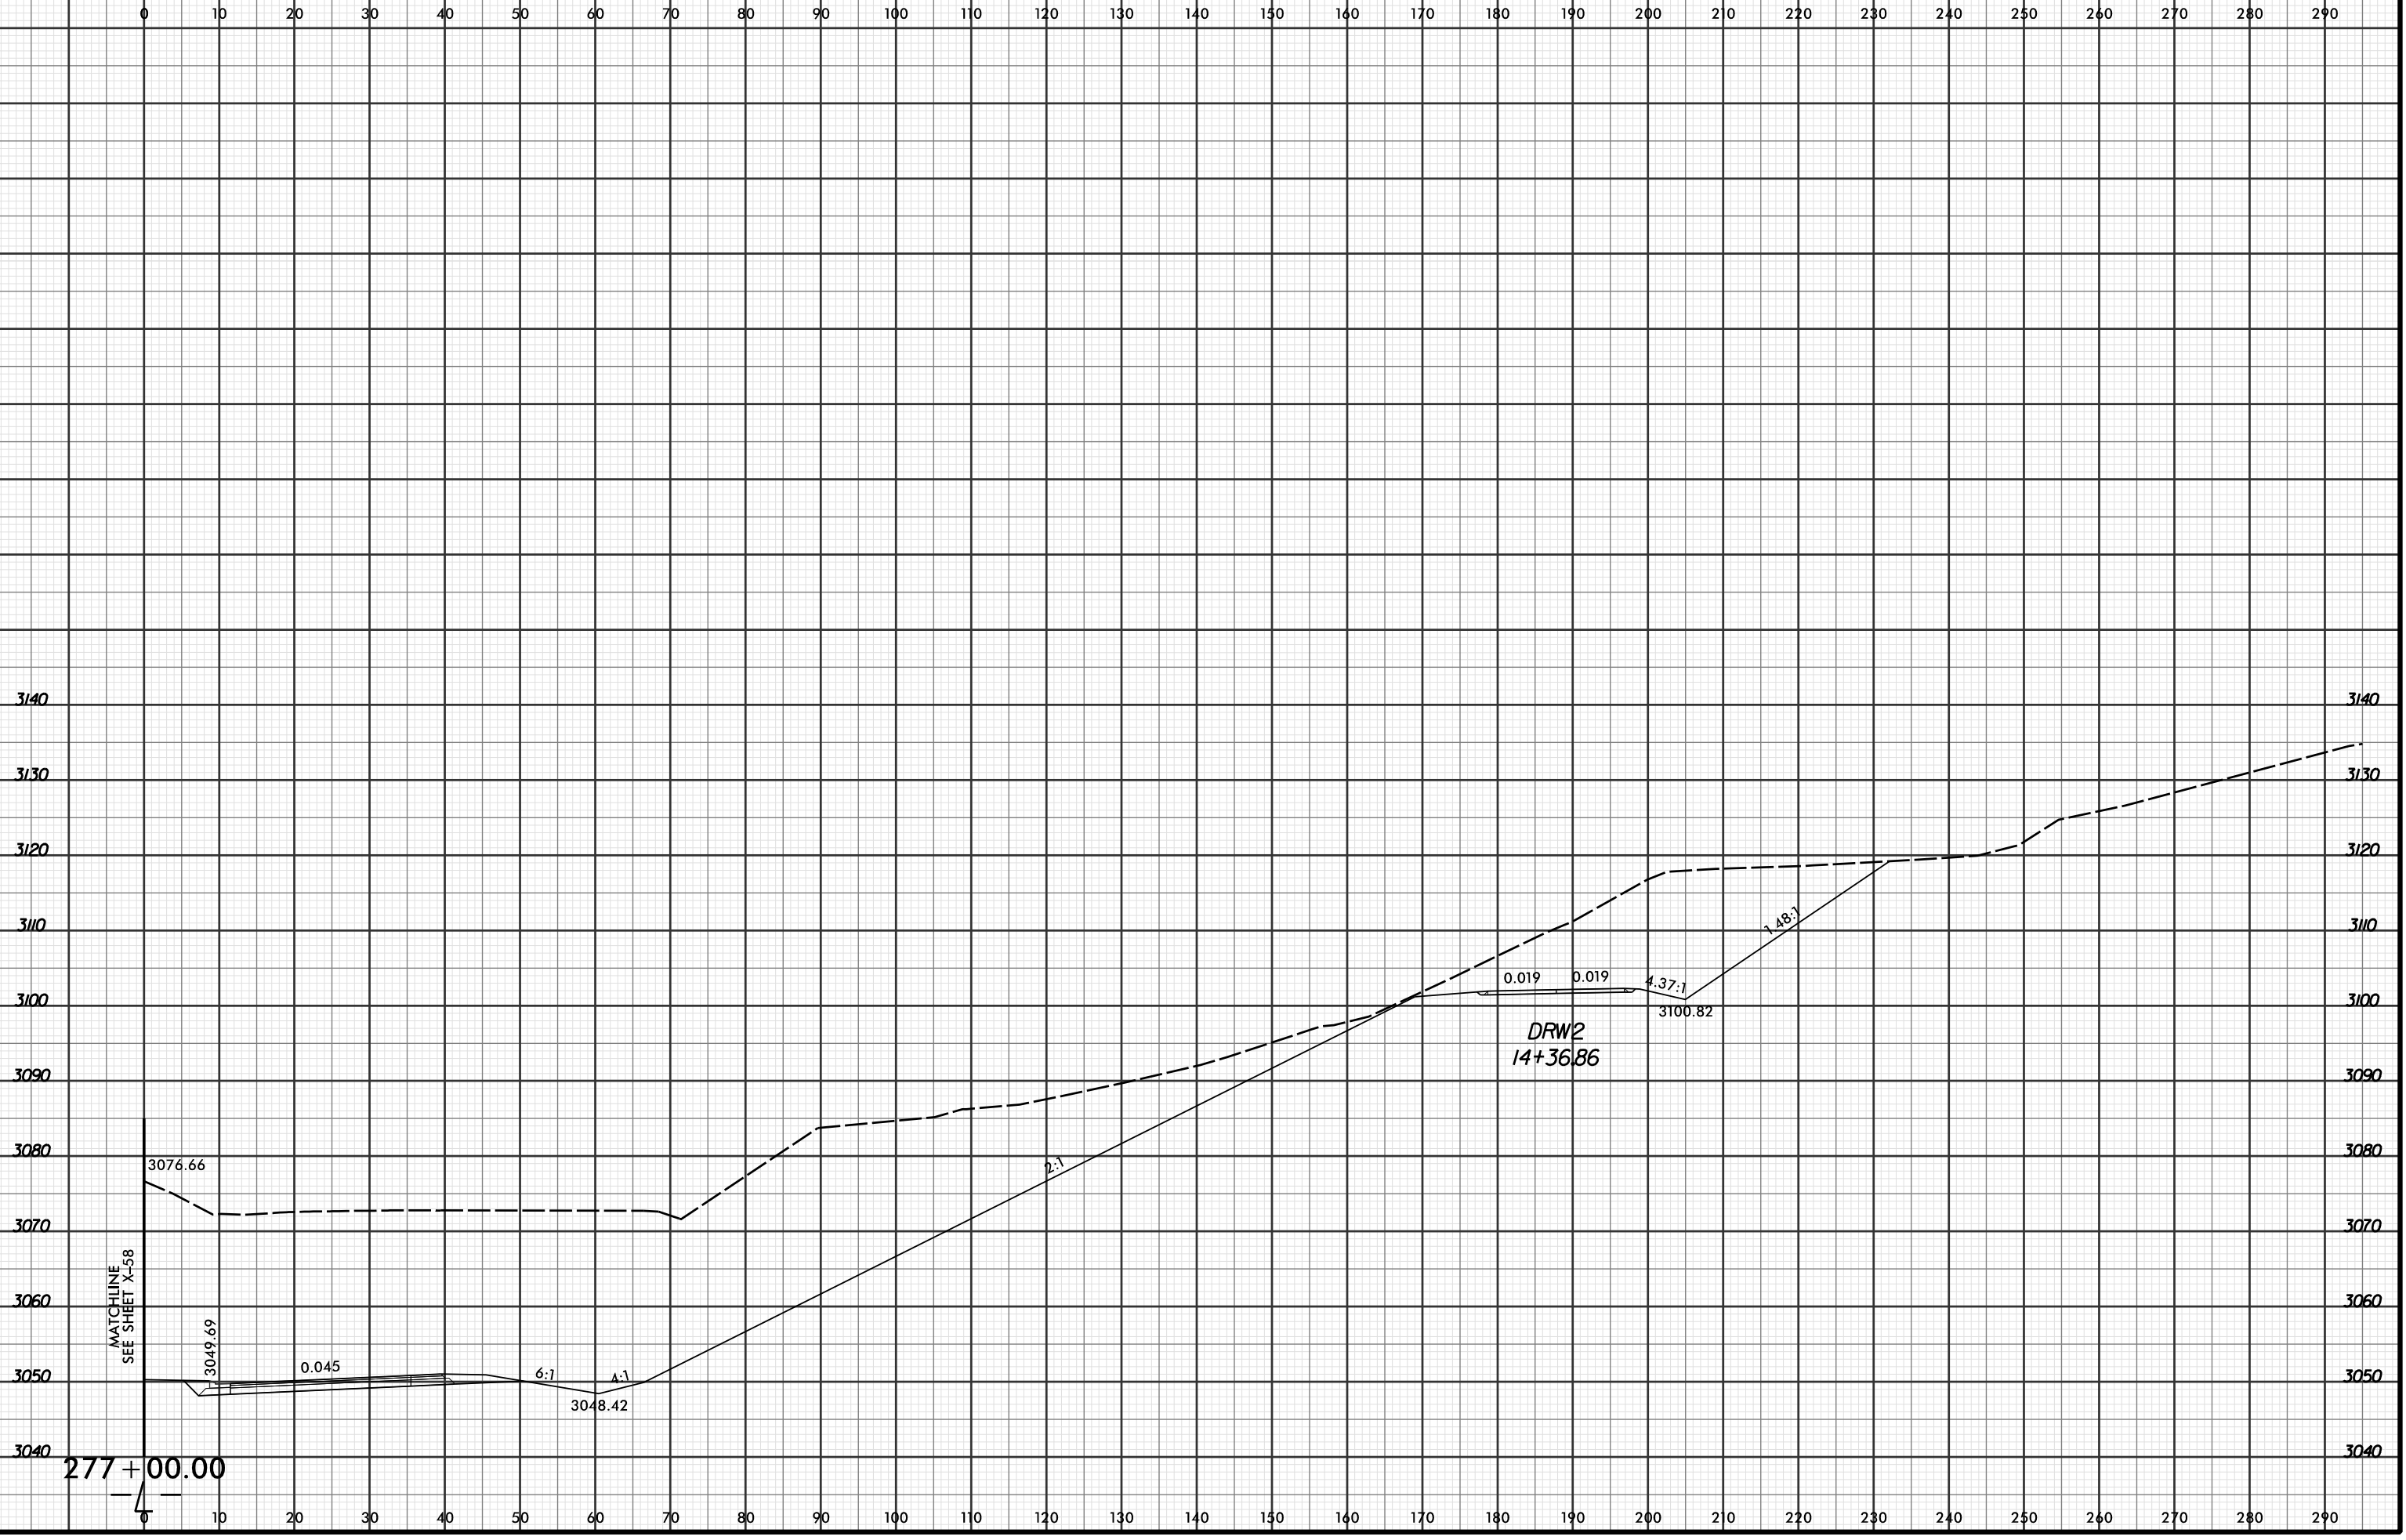

7/29/2016 9:02:03 AM  
R:\PROJECTS\2915C\XPL\R2915C\_r.dwg\_xpl.L...dgn  
LOCHNER

277+00.00

