


8/23/99

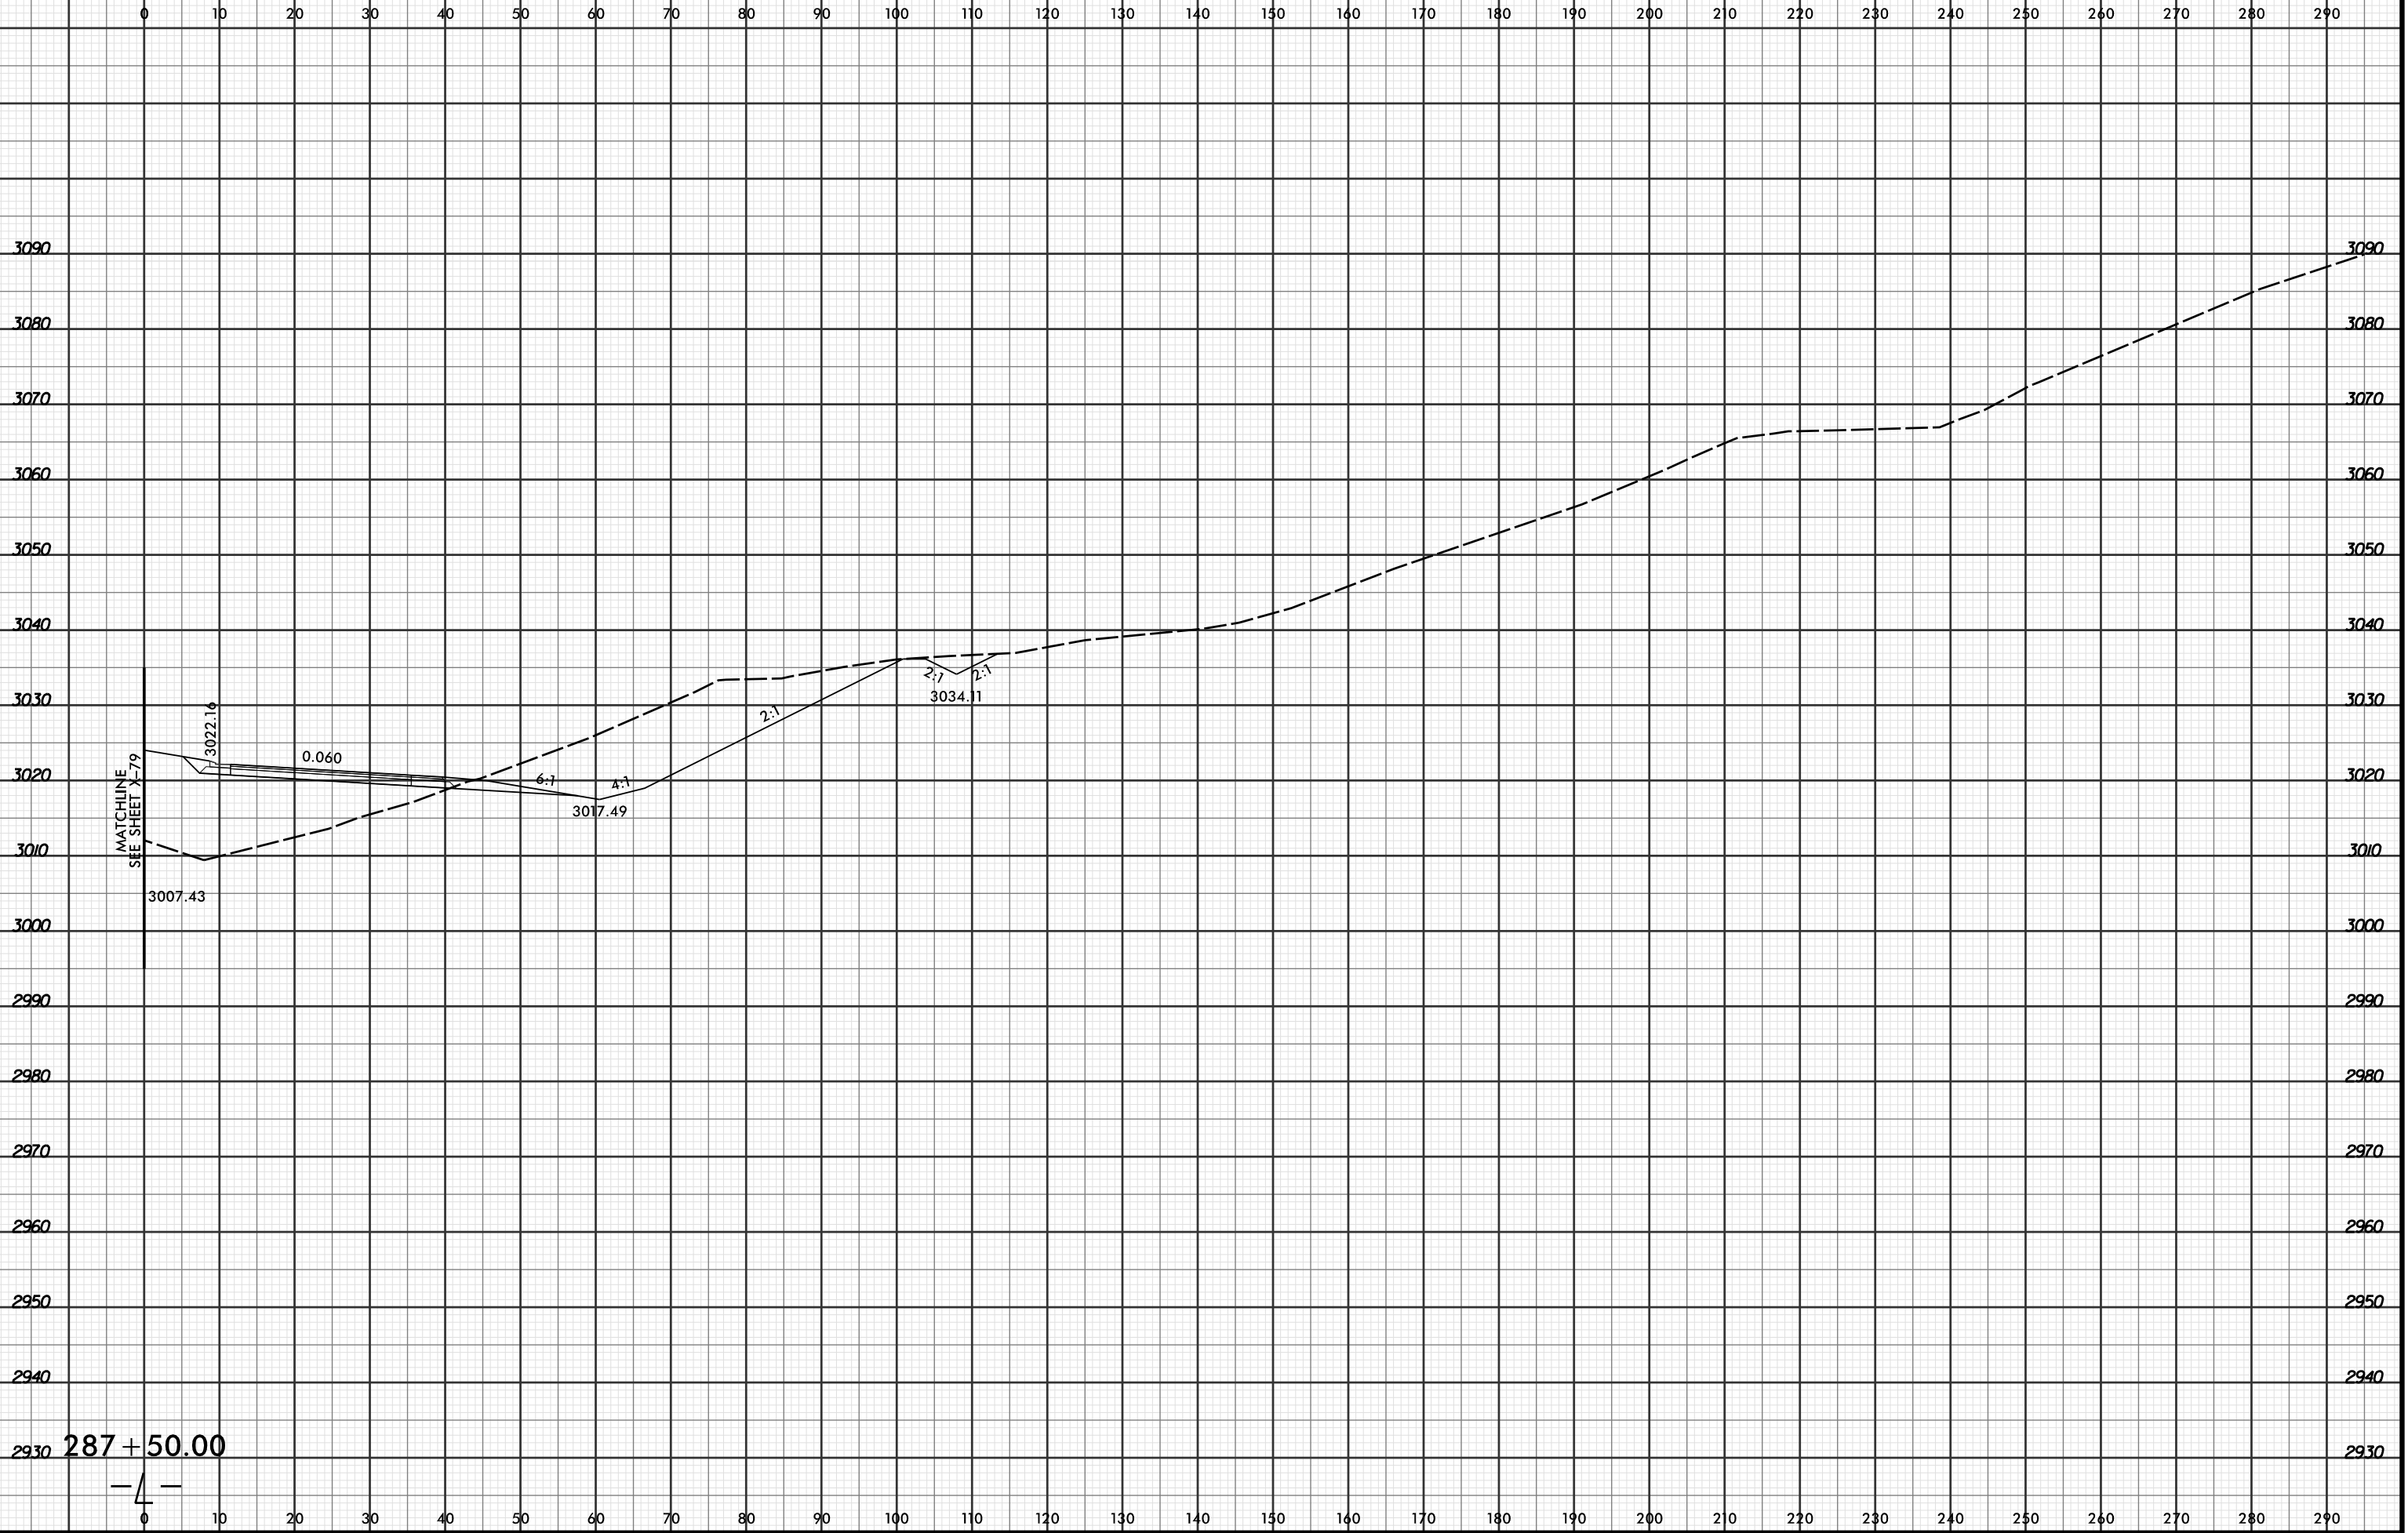

7/29/2016 9:02:17 AM
R:\Projects\2016\2915C\XPL\2915C_r.dwg_xpl...dgn
LOCHNER

287 + 50.00

4