


8/23/99



PROJ. REFERENCE NO.	SHEET NO.
R-2915C	X-170

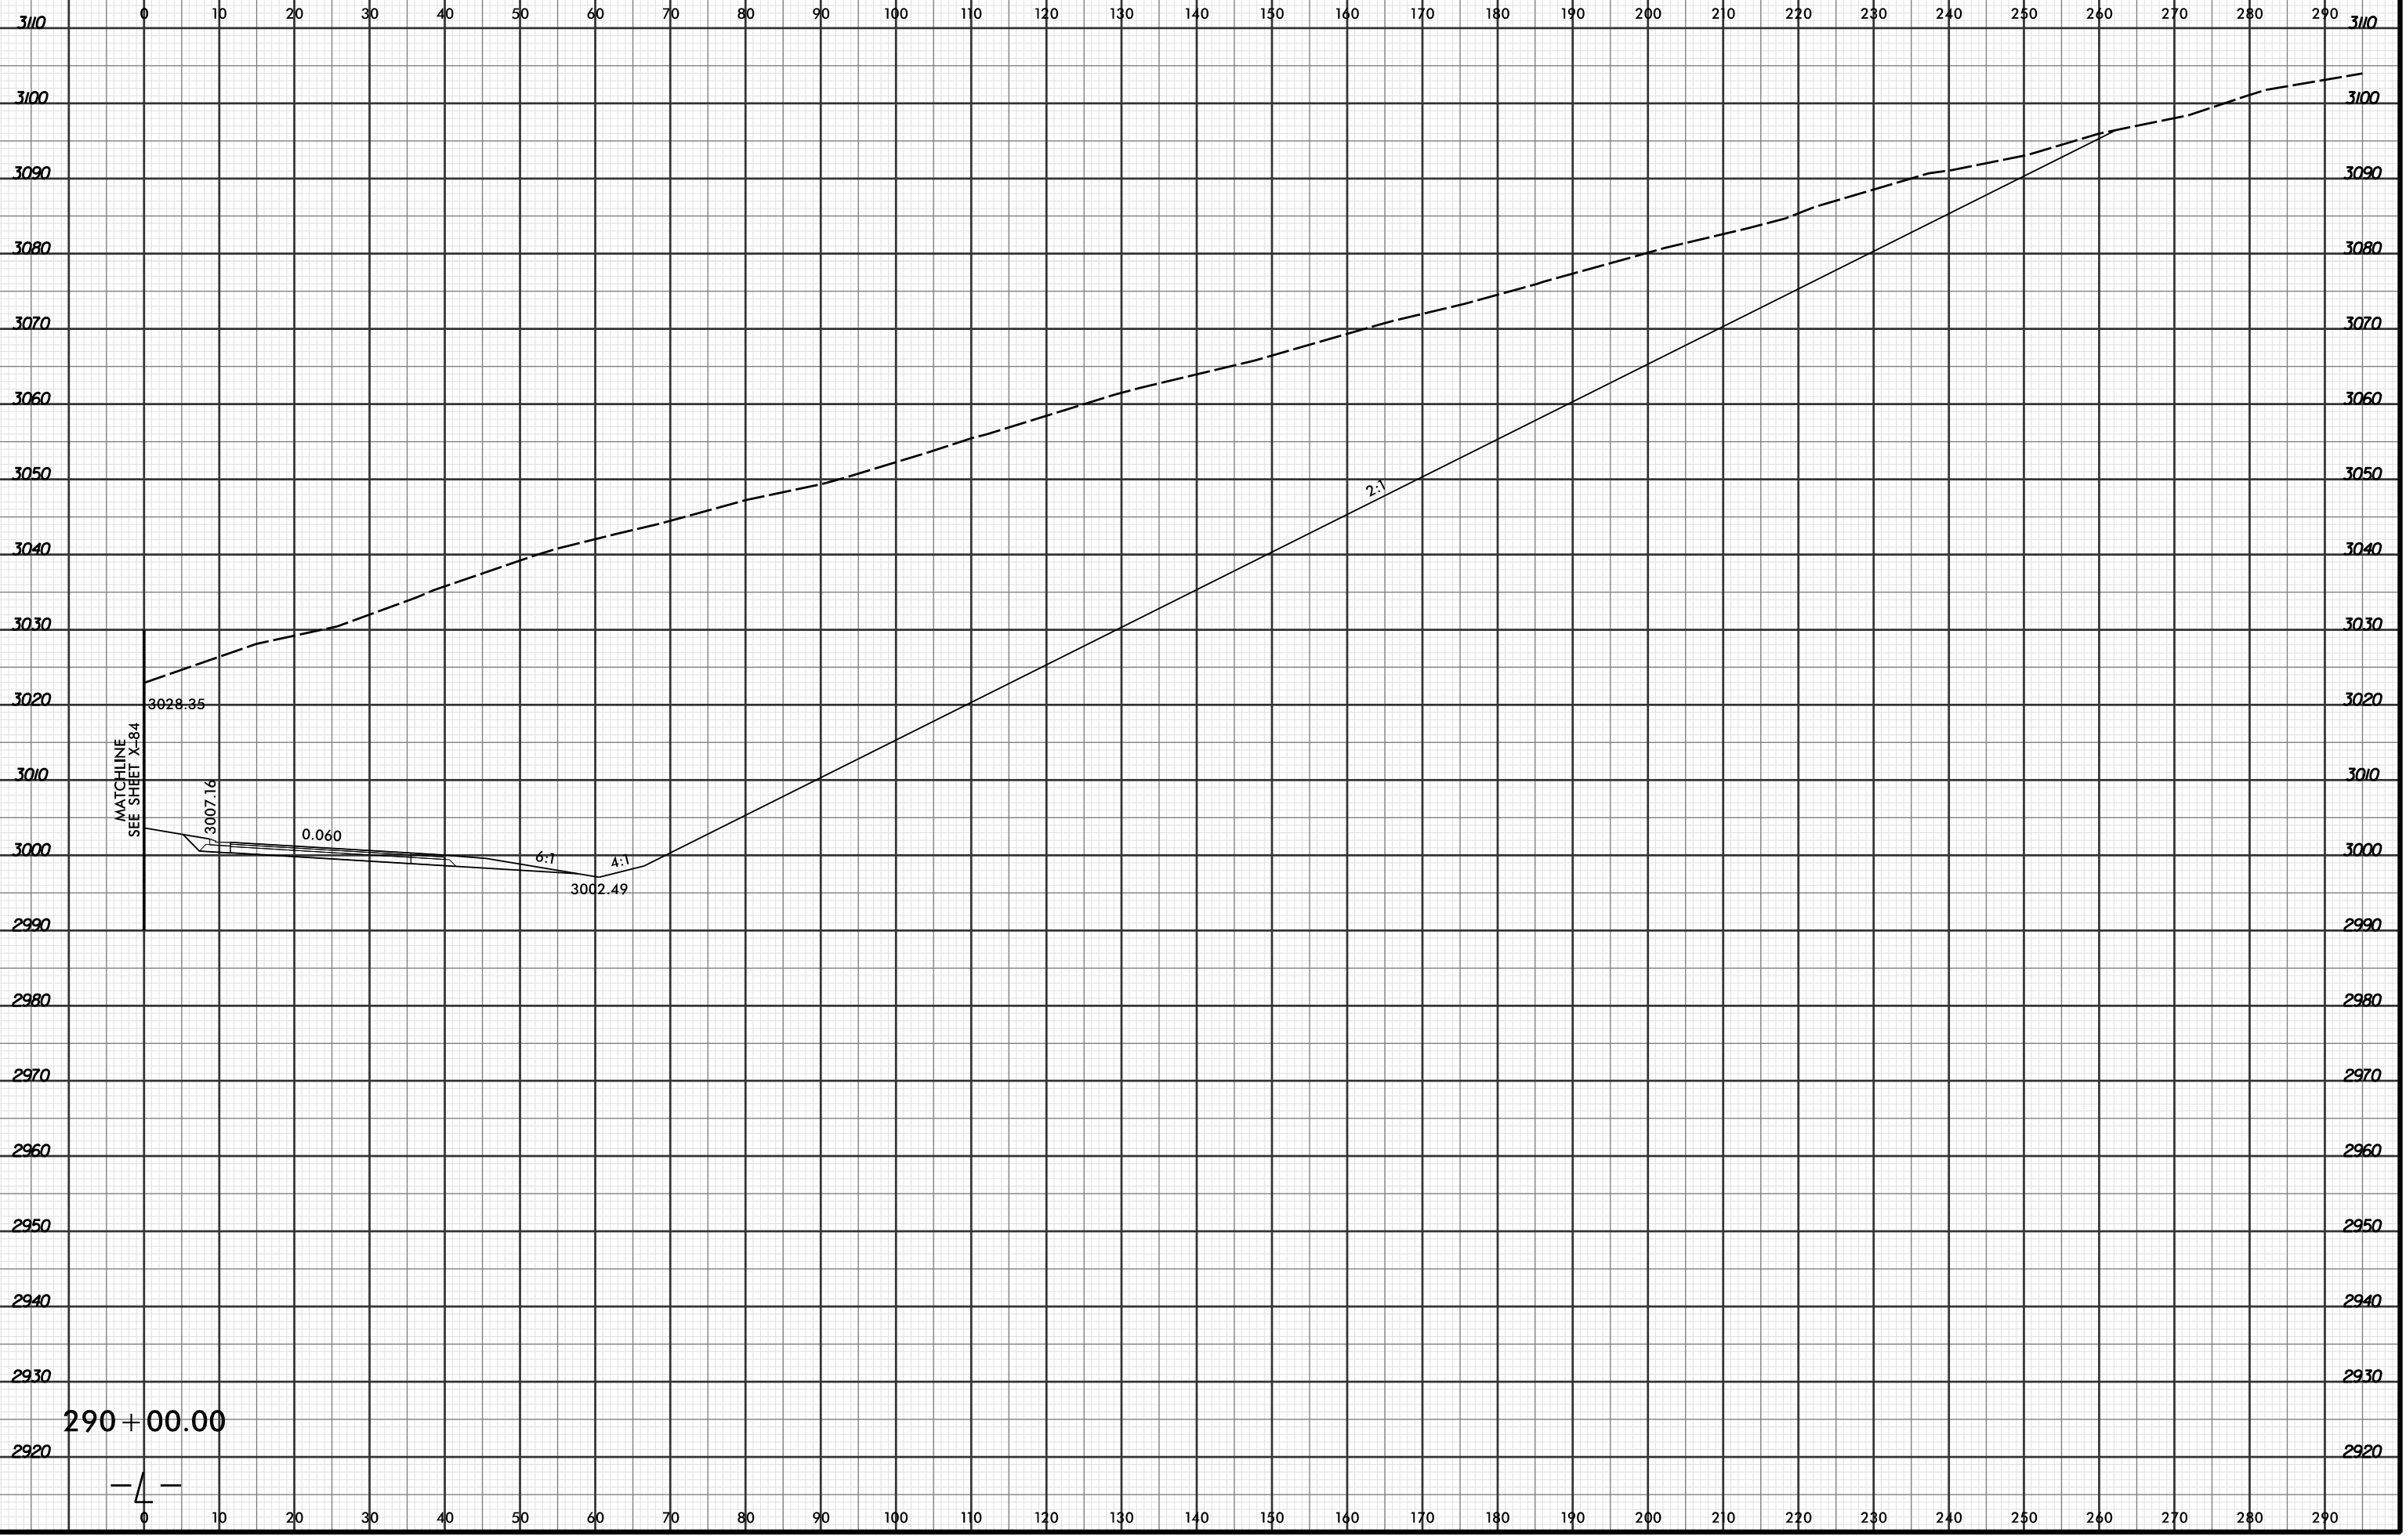

MATCH-LINE
SEE SHEET X-84

290 + 00.00

— 4 —

4/19/2016 2:54:21PM
R:\Projects\03\XSC\XPL\R2915C_r.dwg_xpl...dgn
LOCHNER