




PROJ. REFERENCE NO.	SHEET NO.
R-2915C	X-173

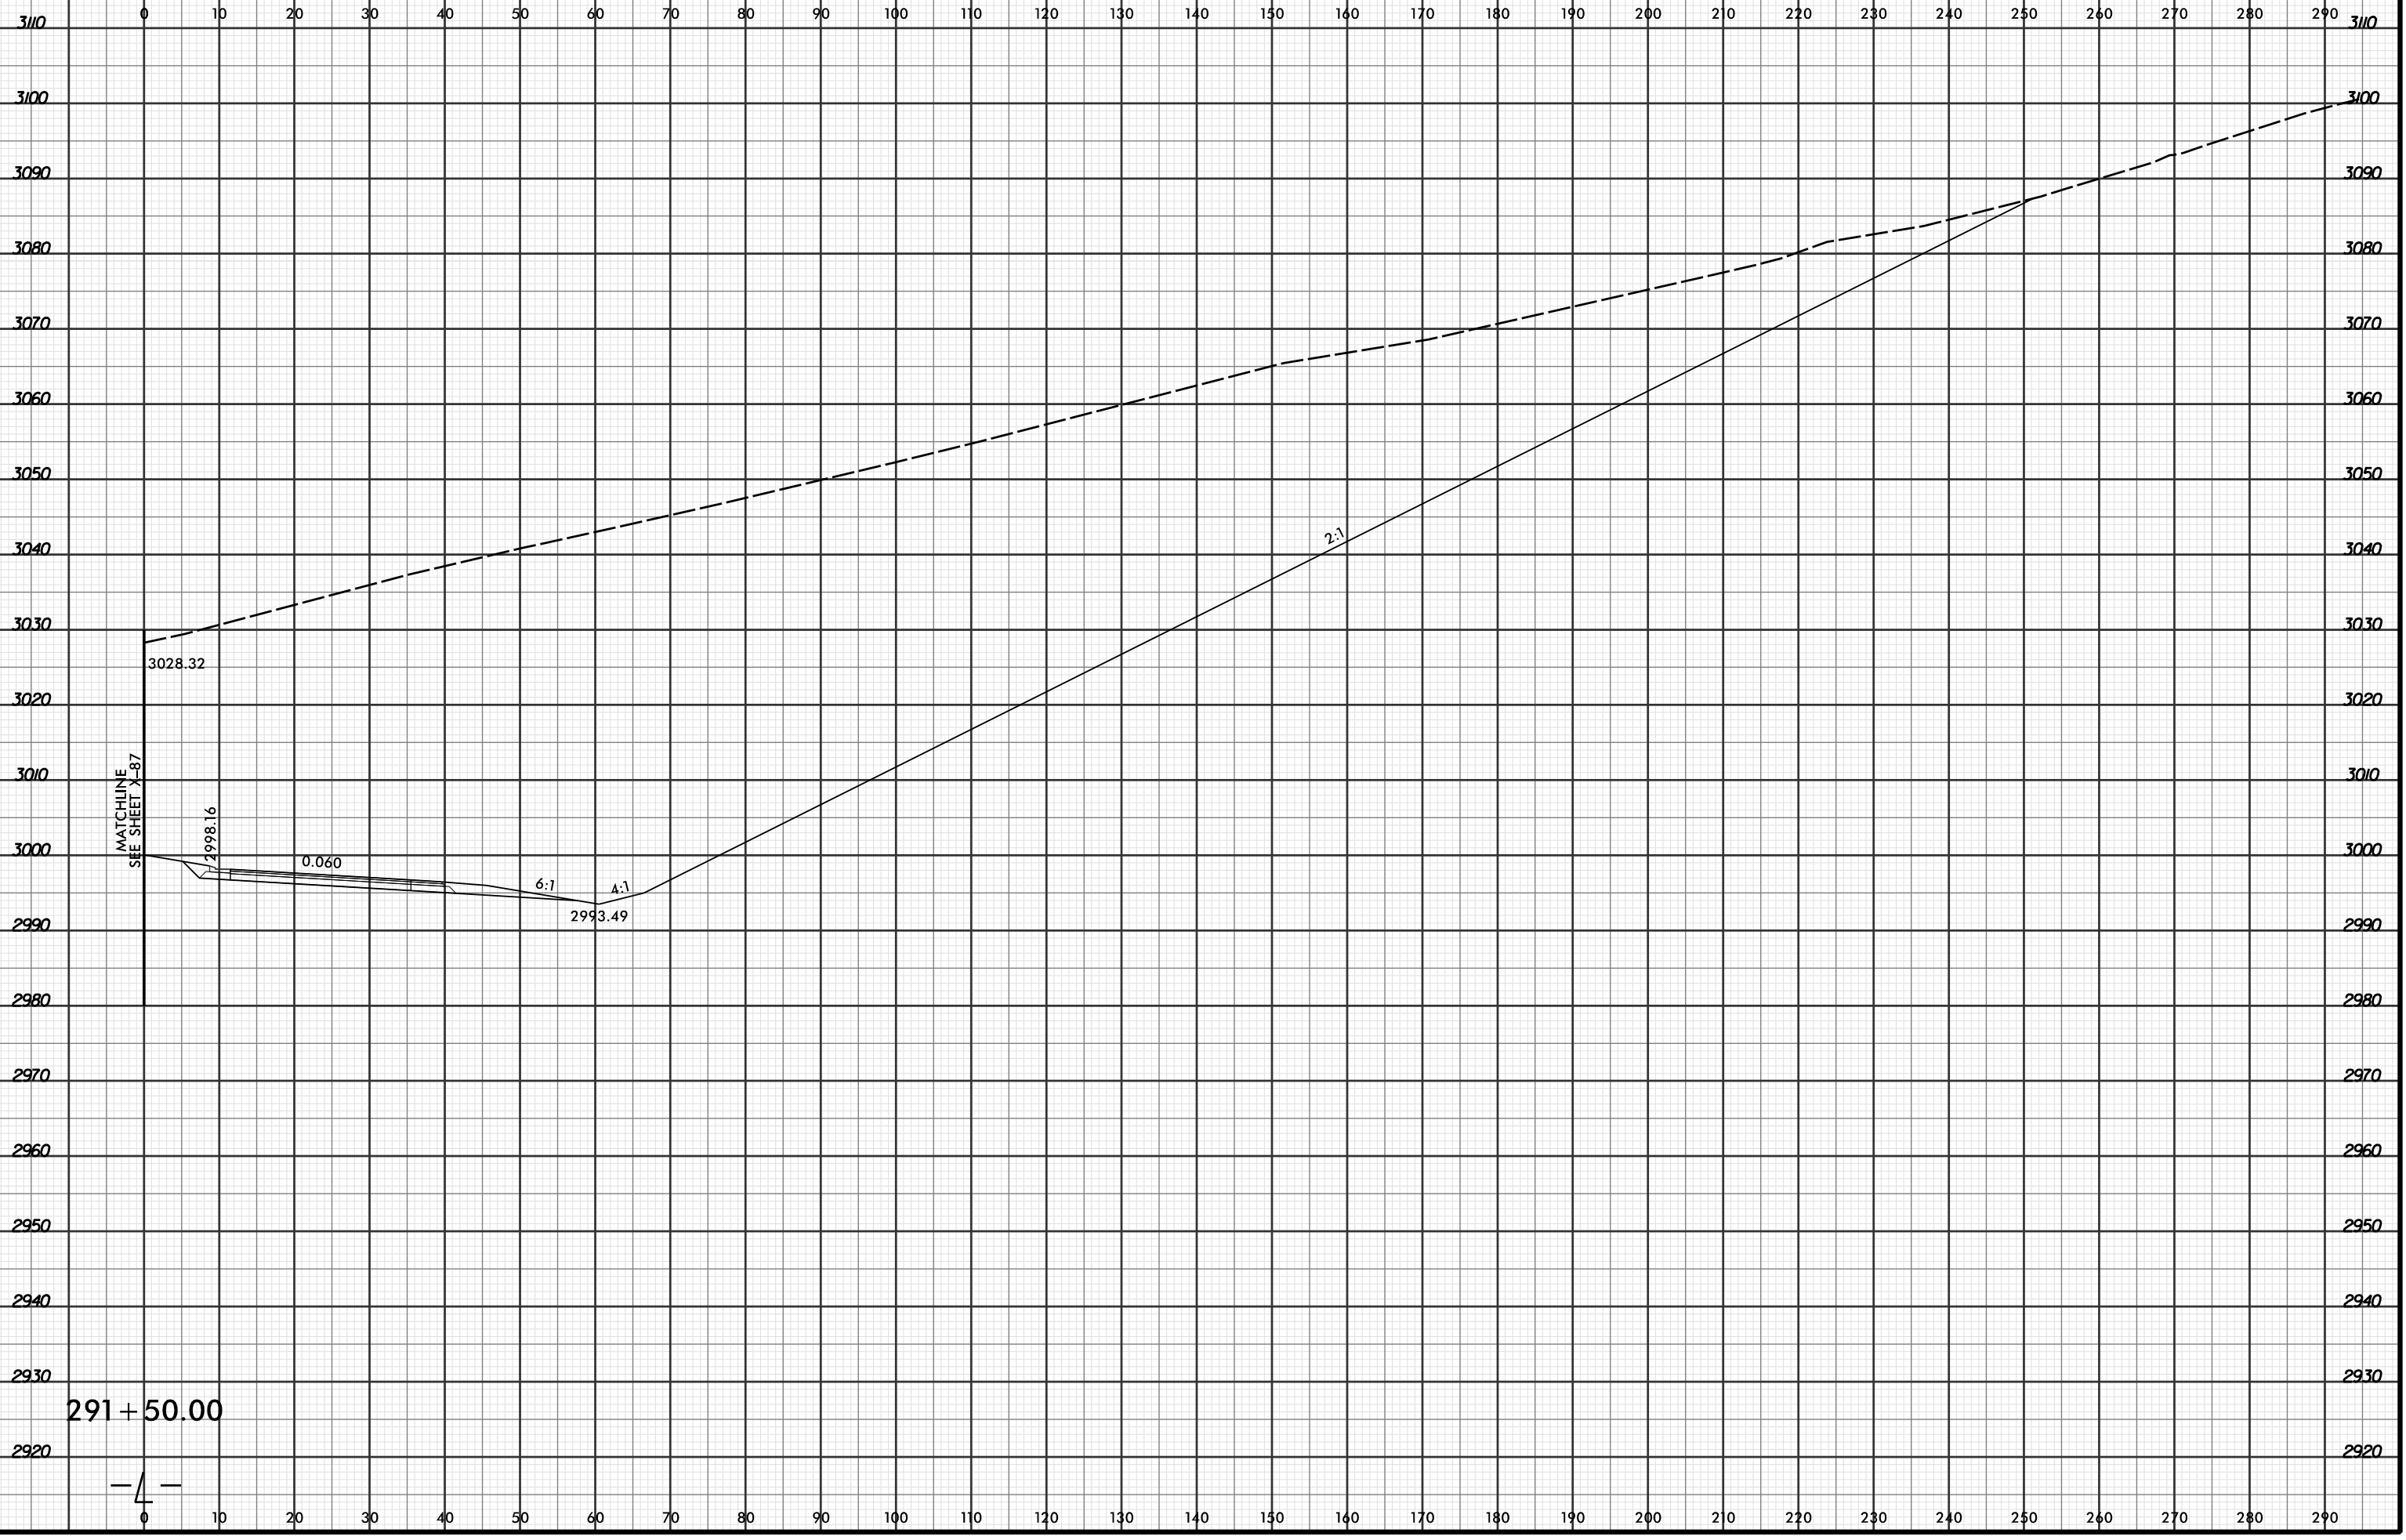

291 + 50.00

-4-