




PROJ. REFERENCE NO.	SHEET NO.
R-2915C	X-196

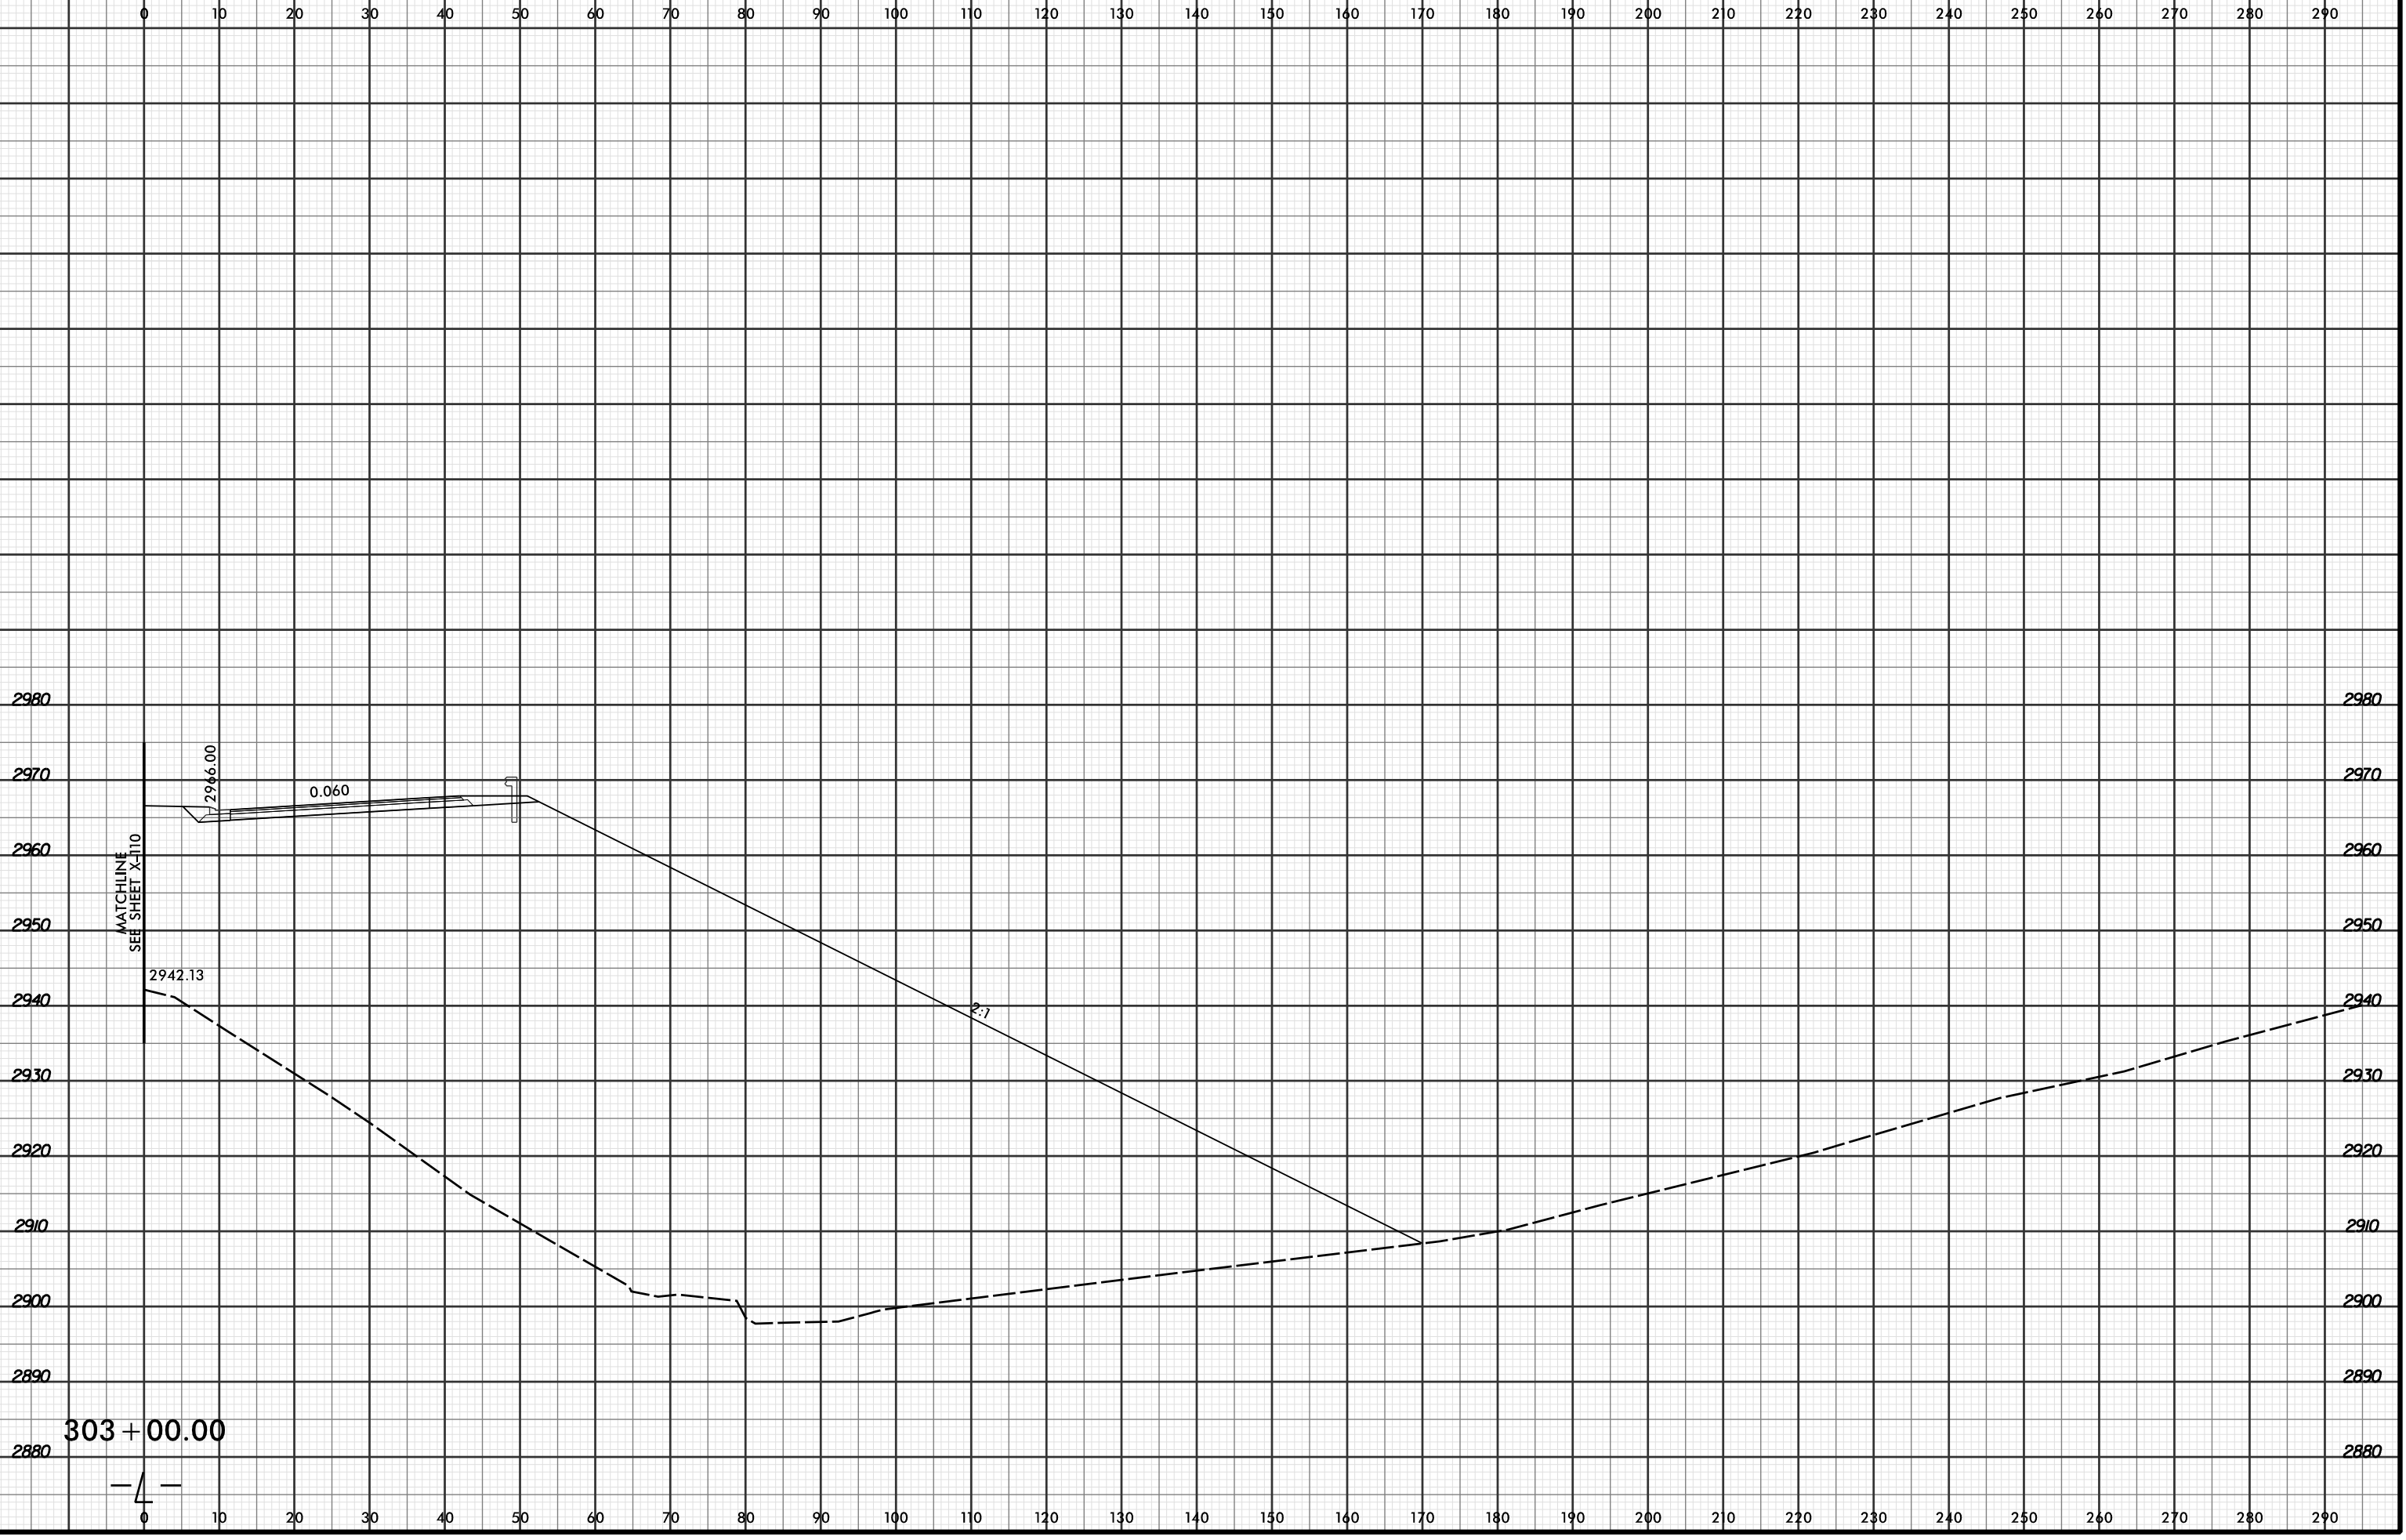

303 + 00.00

