


8/23/99




PROJ. REFERENCE NO. R-2915C	SHEET NO. X-230
---------------------------------------	---------------------------

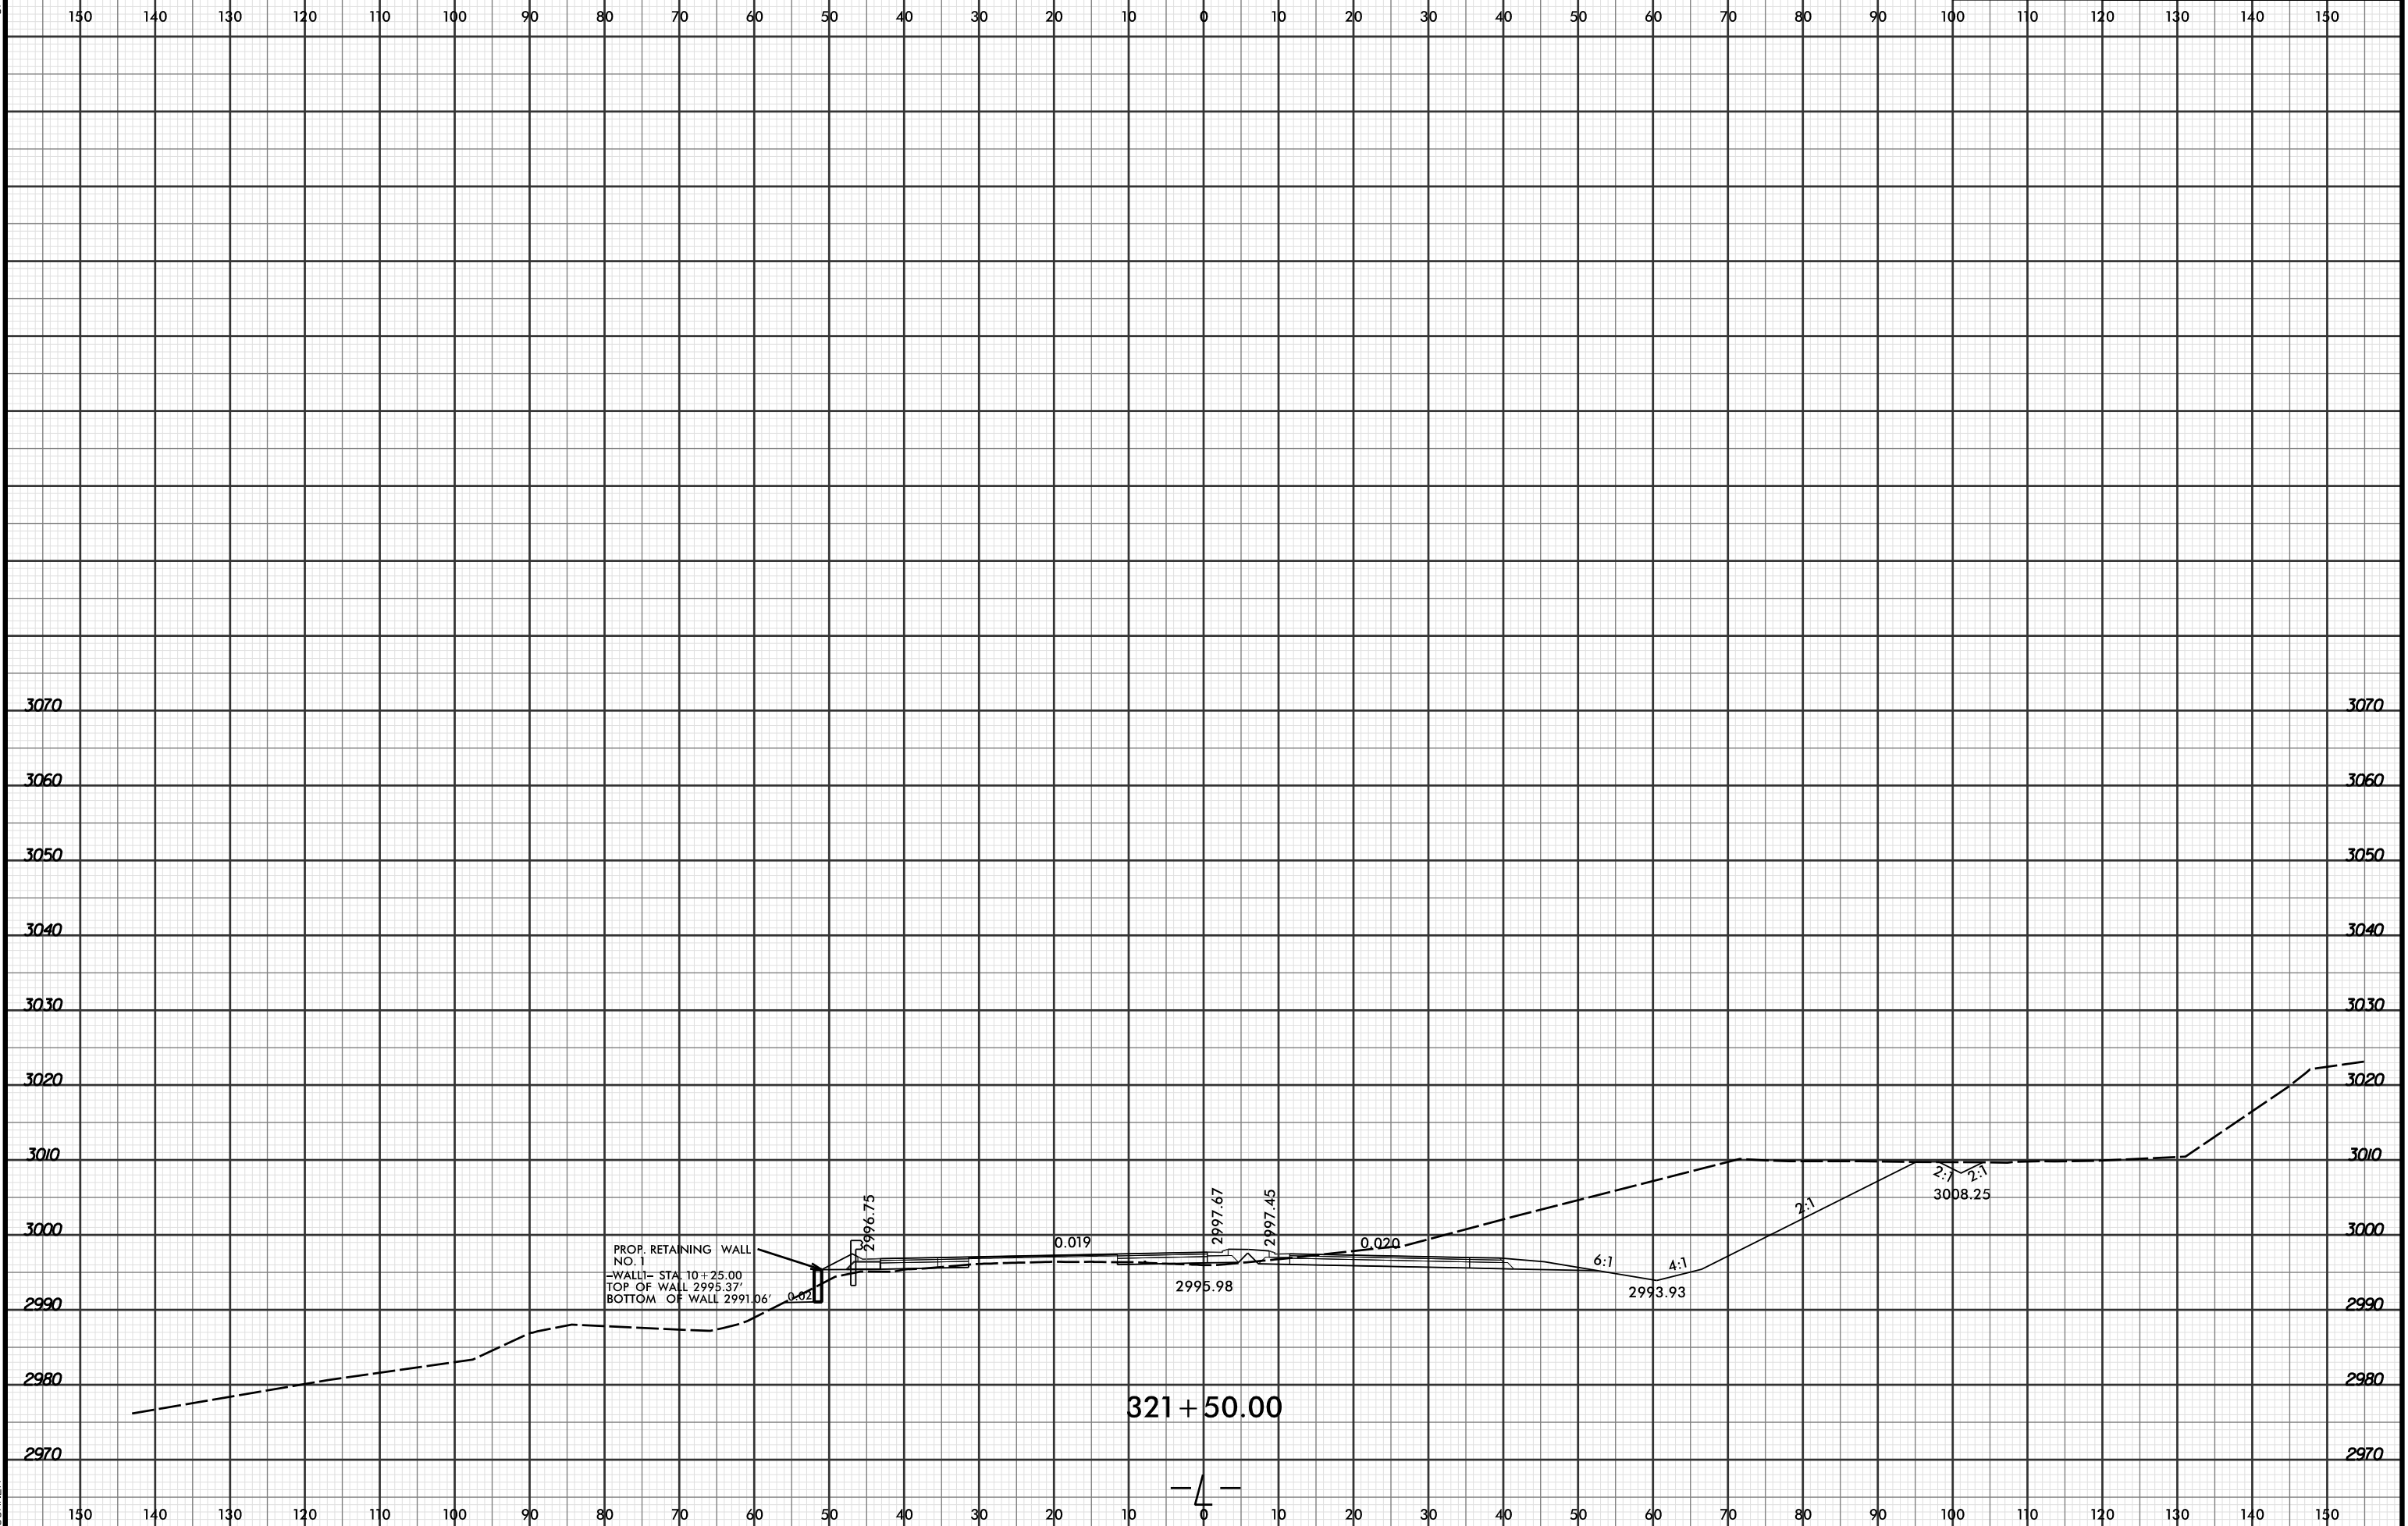

PROP. RETAINING WALL
NO. 1
--WALL-- STA. 10+25.00
TOP OF WALL 2995.37'
BOTTOM OF WALL 2991.06'

321+50.00

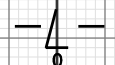

4/19/2016 2:52:08 PM
R:\Projects\01\2915C\XPL\R2915C_r.dwg_xpl...dgn
LOCHNER