


8/23/99



PROJ. REFERENCE NO.	SHEET NO.
R-2915C	X-231

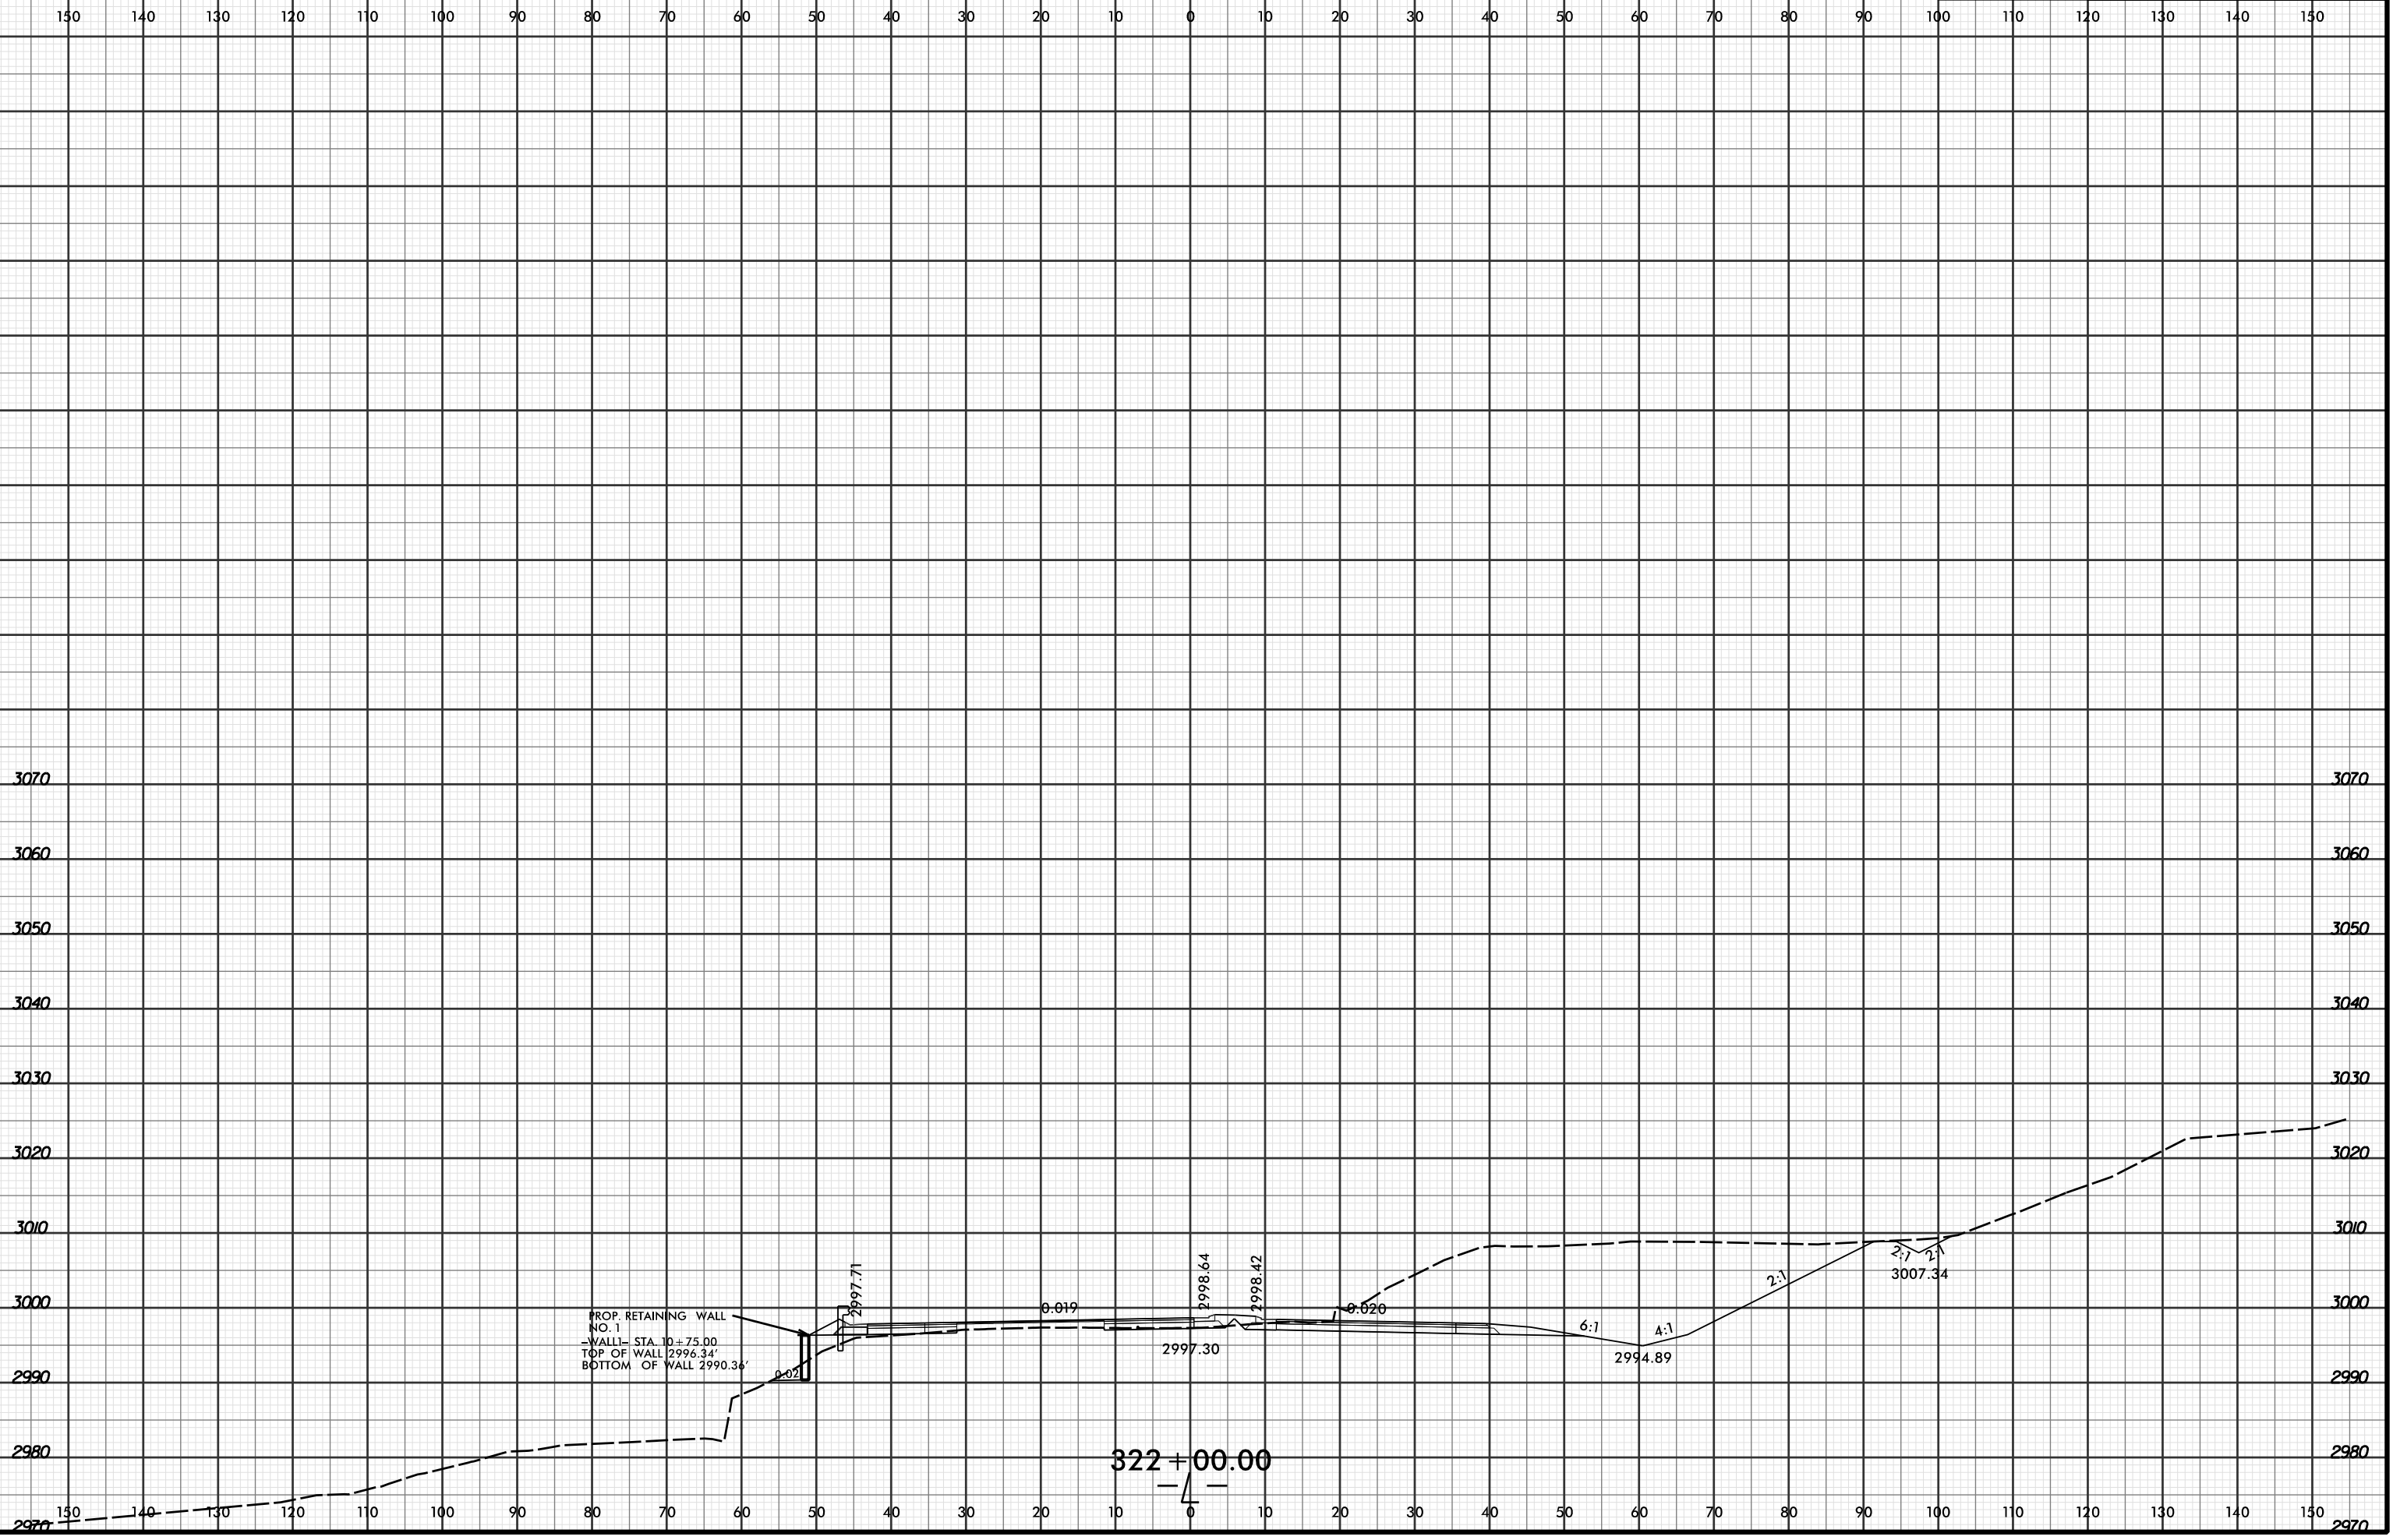

PROP. RETAINING WALL
NO. 1
- WALL - STA. 10 + 75.00
TOP OF WALL 2996.34'
BOTTOM OF WALL 2990.36'

322 + 00.00

4/19/2016 2:52:08 PM
R:\PROJECTS\2915C\XPL\2915C_r.dwg_xpl.L...dgn
LOCHNER