



8/23/99

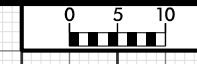

PROJ. REFERENCE NO.	SHEET NO.
R-2915C	X-232

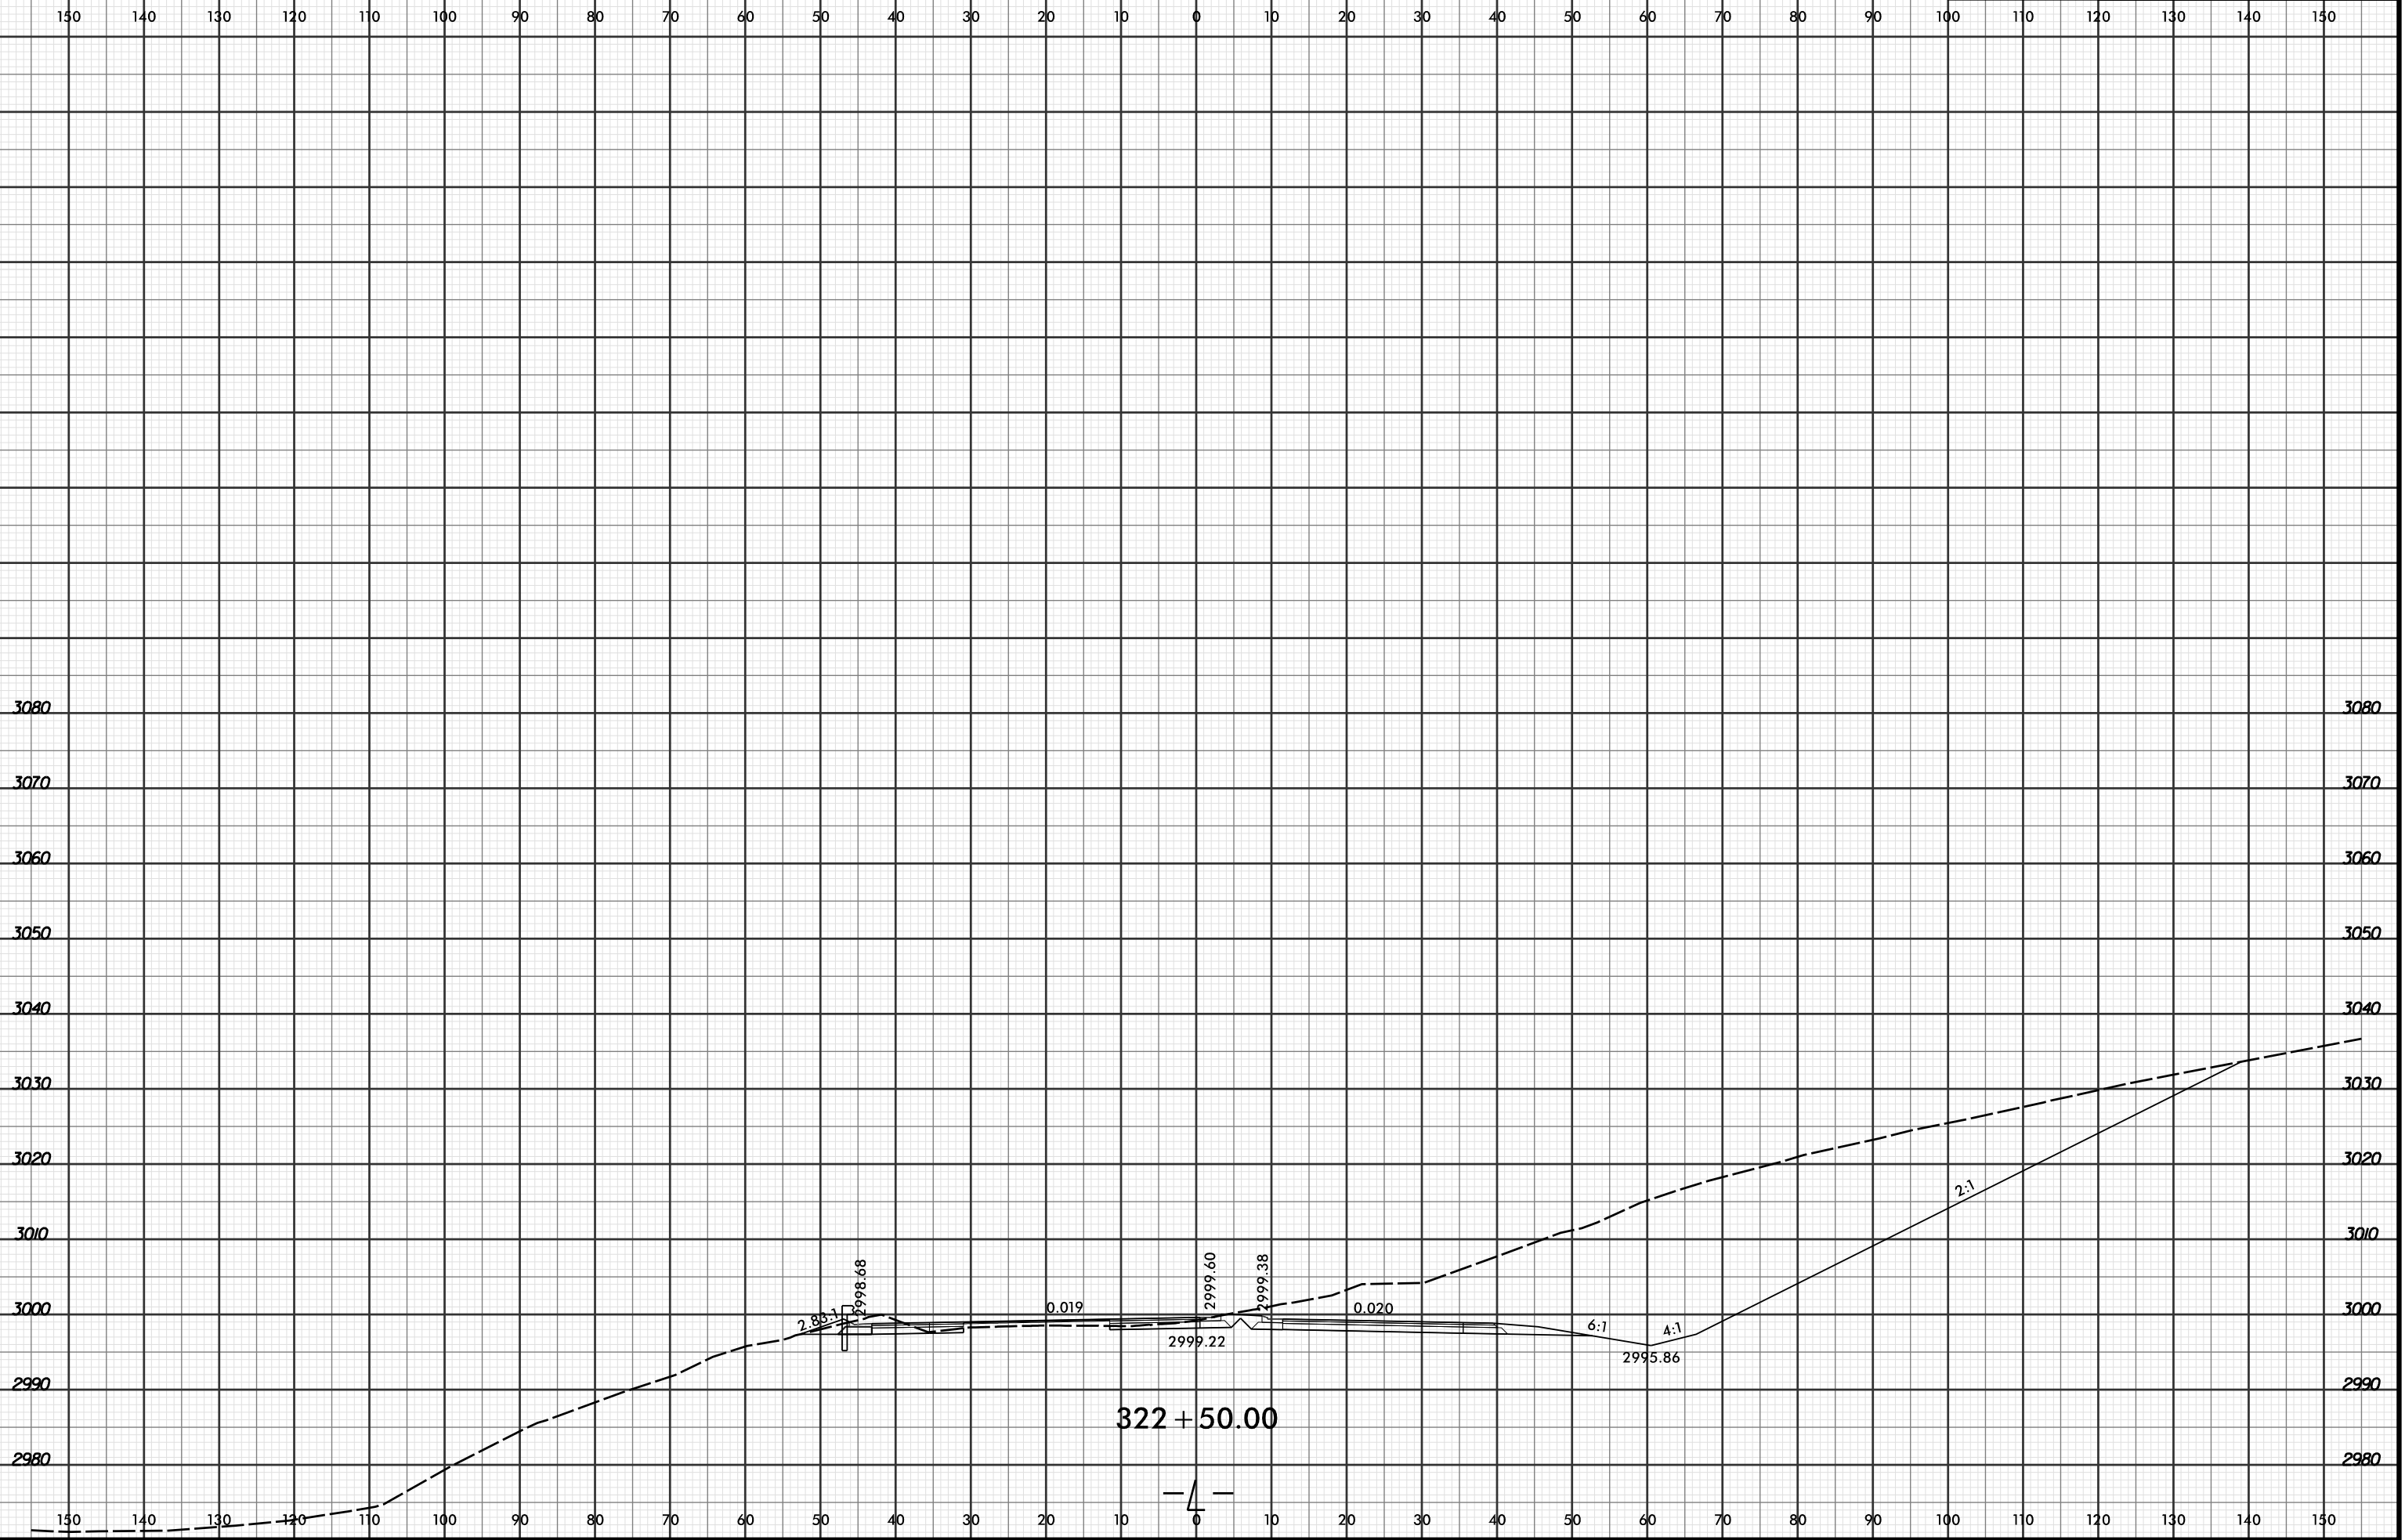

3080
3070
3060
3050
3040
3030
3020
3010
3000
2990
2980

3080
3070
3060
3050
3040
3030
3020
3010
3000
2990
2980

150 140 130 120 110 100 90 80 70 60 50 40 30 20 10 0 10 20 30 40 50 60 70 80 90 100 110 120 130 140 150

4/19/2016 2:52:08 PM
R:\Projects\03\XPL\R2915C.rdg_xpl.L.dgn
LOCHNER

2.88
2.998.68
0.019
2999.22
2999.60
2999.38
0.020
6:1
4:1
2995.86

322 + 50.00

— 4 —