


8/23/99



PROJ. REFERENCE NO. R-2915C	SHEET NO. X-244
--------------------------------	--------------------

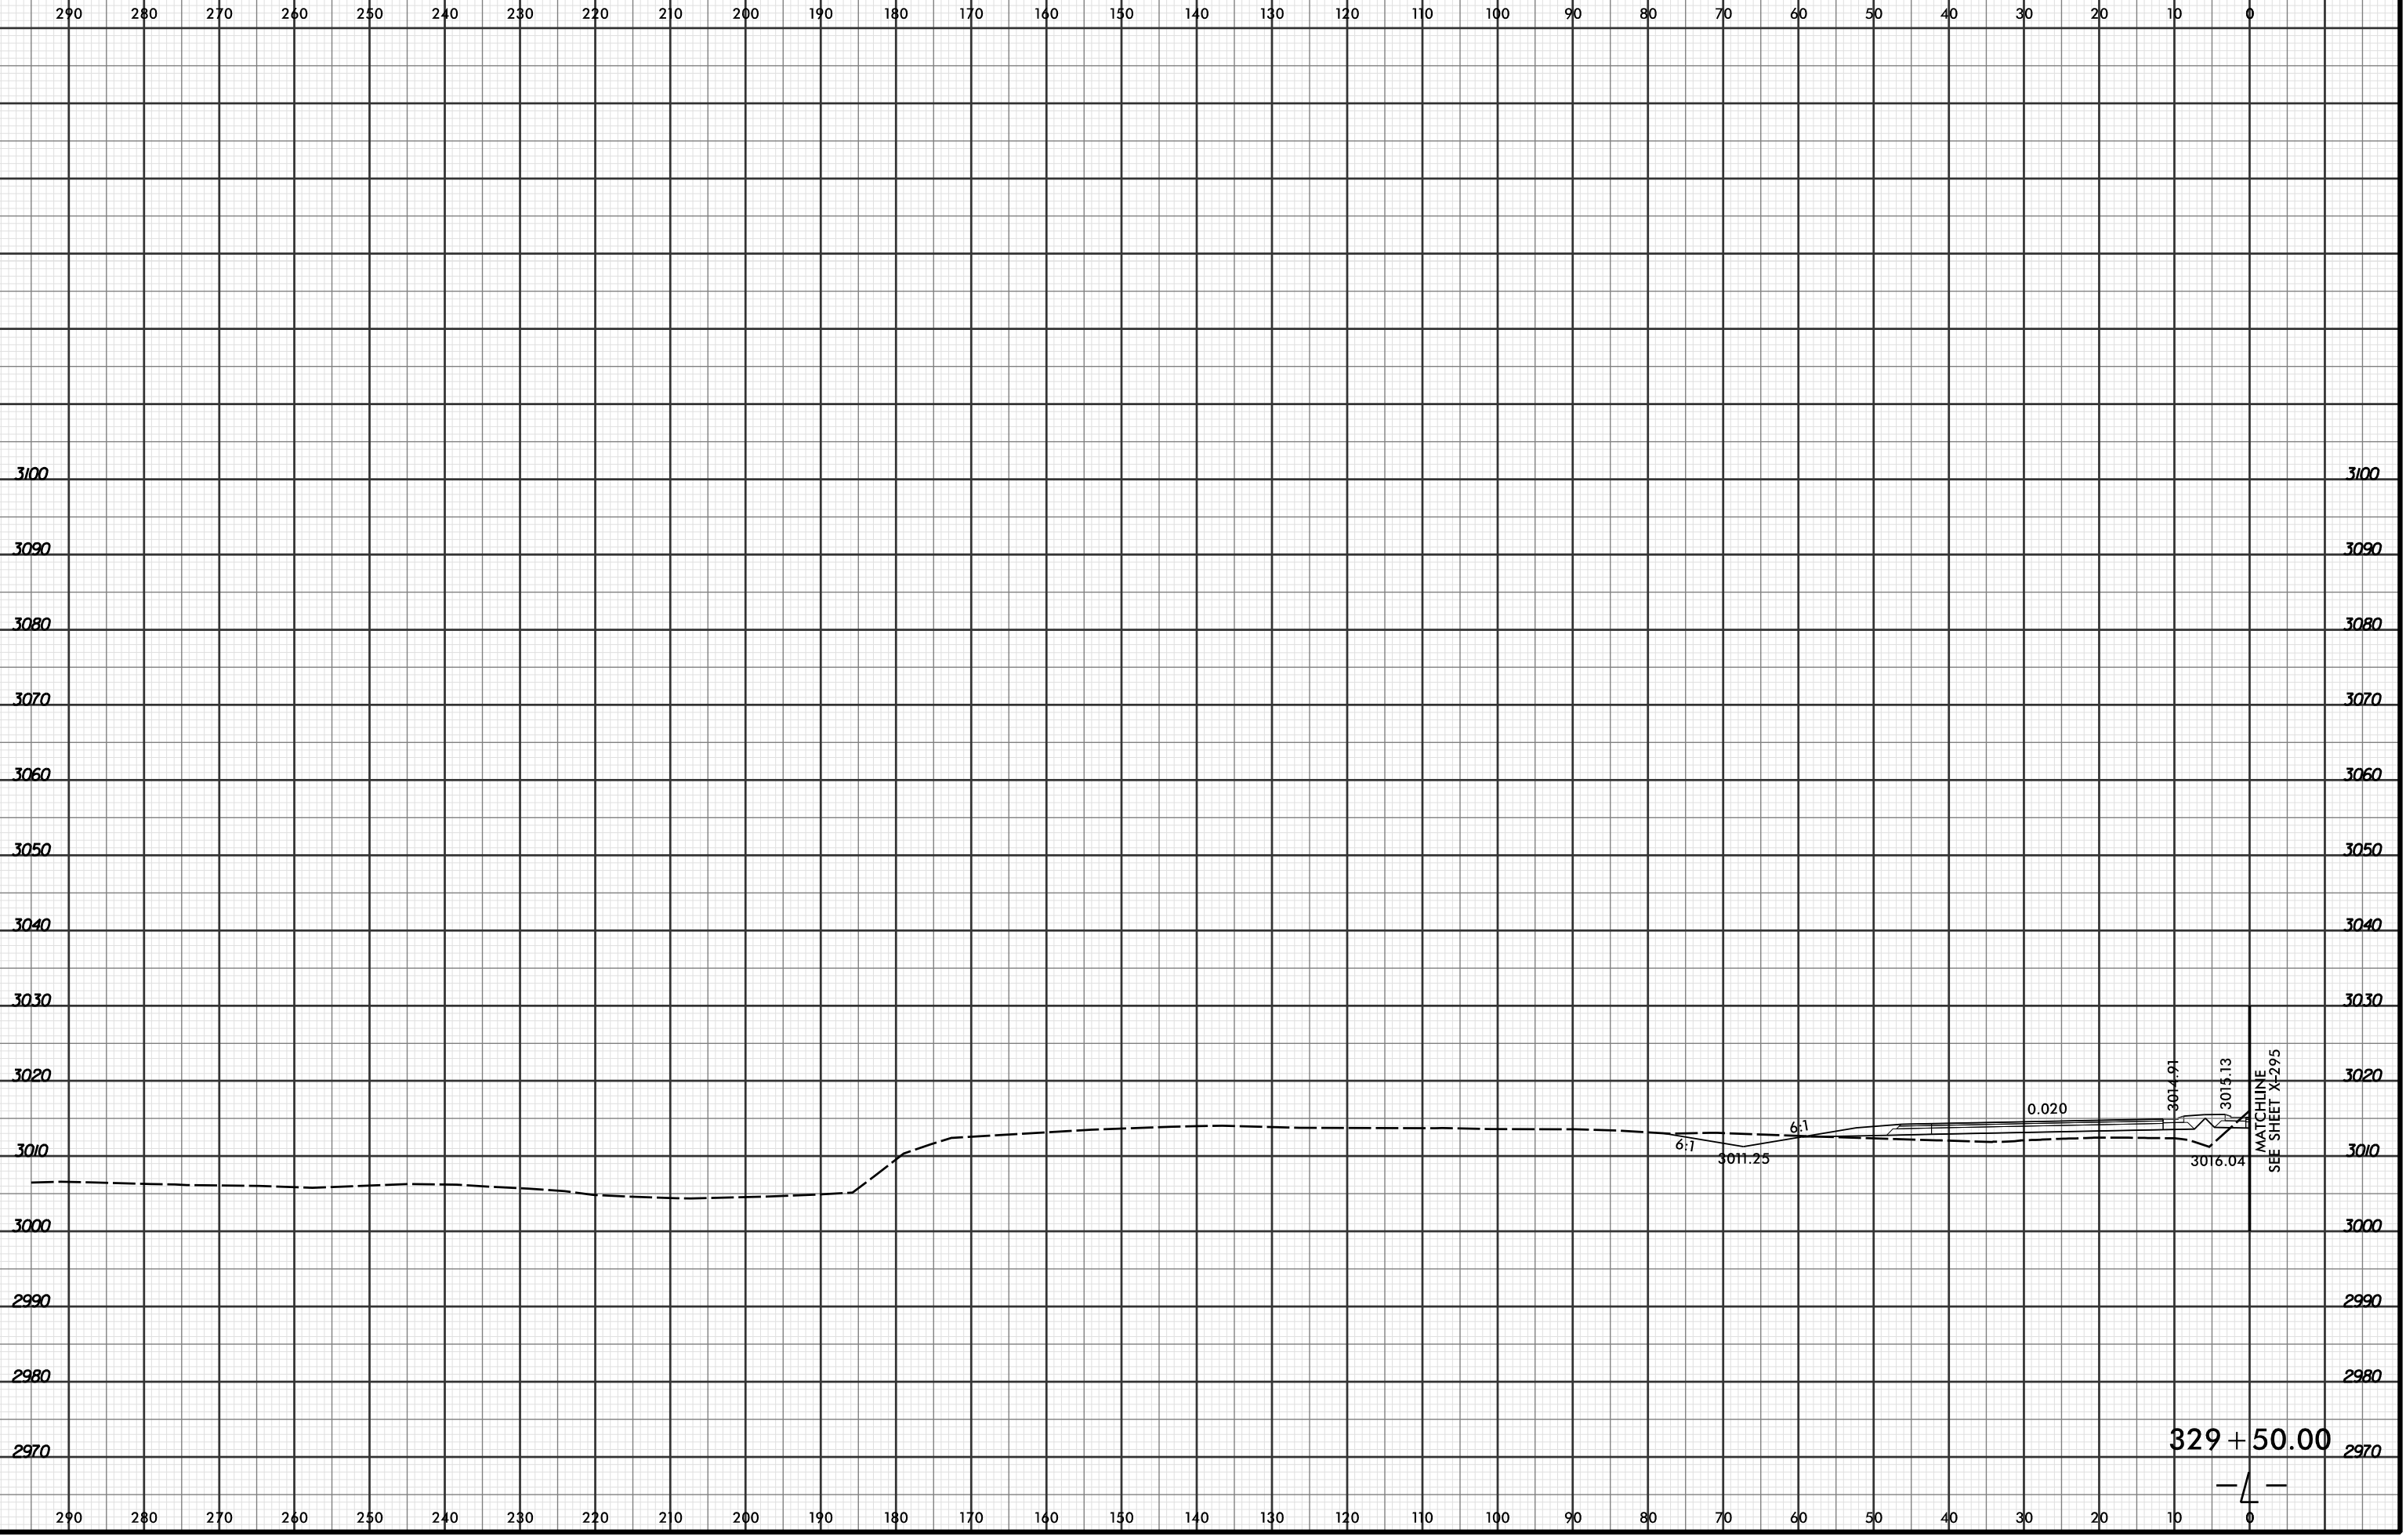

4/19/2016 2:52:46 PM
 R:\PROJECTS\2915C.XPL\R2915C_r.dwg_xpl...dgn
 LOCHNER

329 + 50.00
 MATCHLINE
 SEE SHEET X-295