


8/23/99



PROJ. REFERENCE NO. R-2915C	SHEET NO. X-259
--------------------------------	--------------------

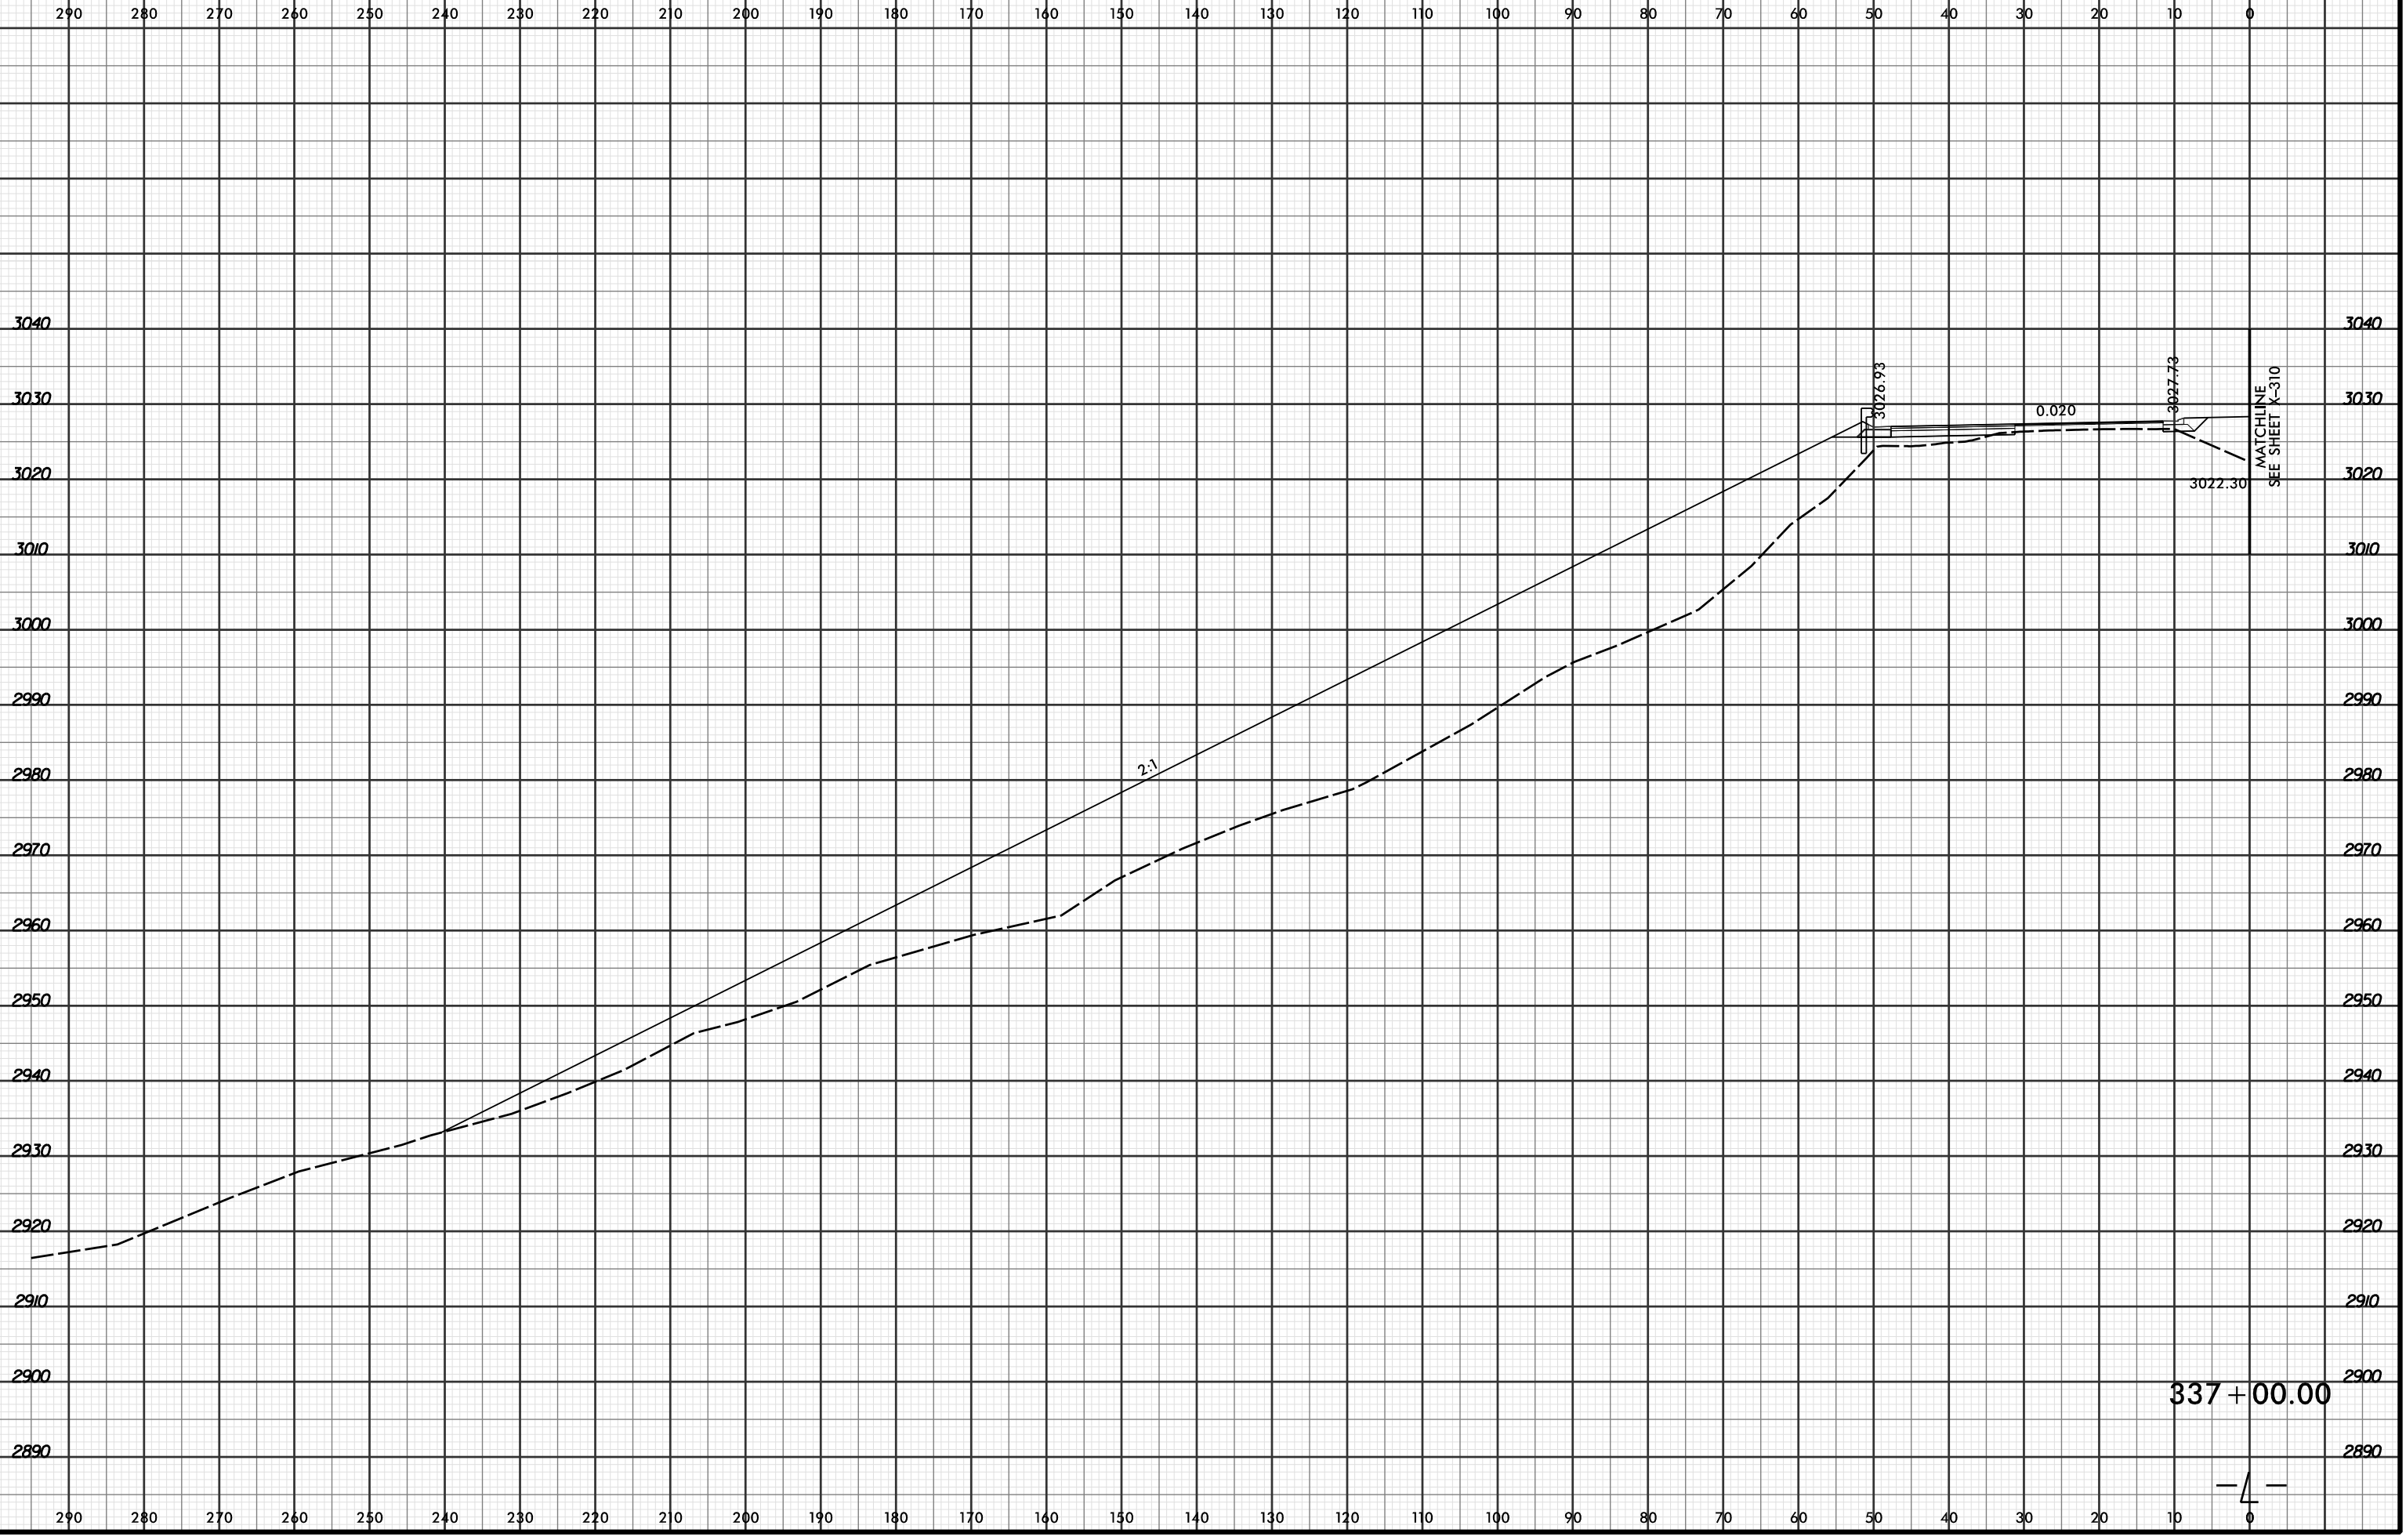

4/19/2016 2:52:24 PM
 R:\PROJECTS\2915C\XPL\R2915C_r.dwg_xpl...dgn
 LÖCHNER

