


8/23/99




PROJ. REFERENCE NO. R-2915C	SHEET NO. X-260
--------------------------------	--------------------

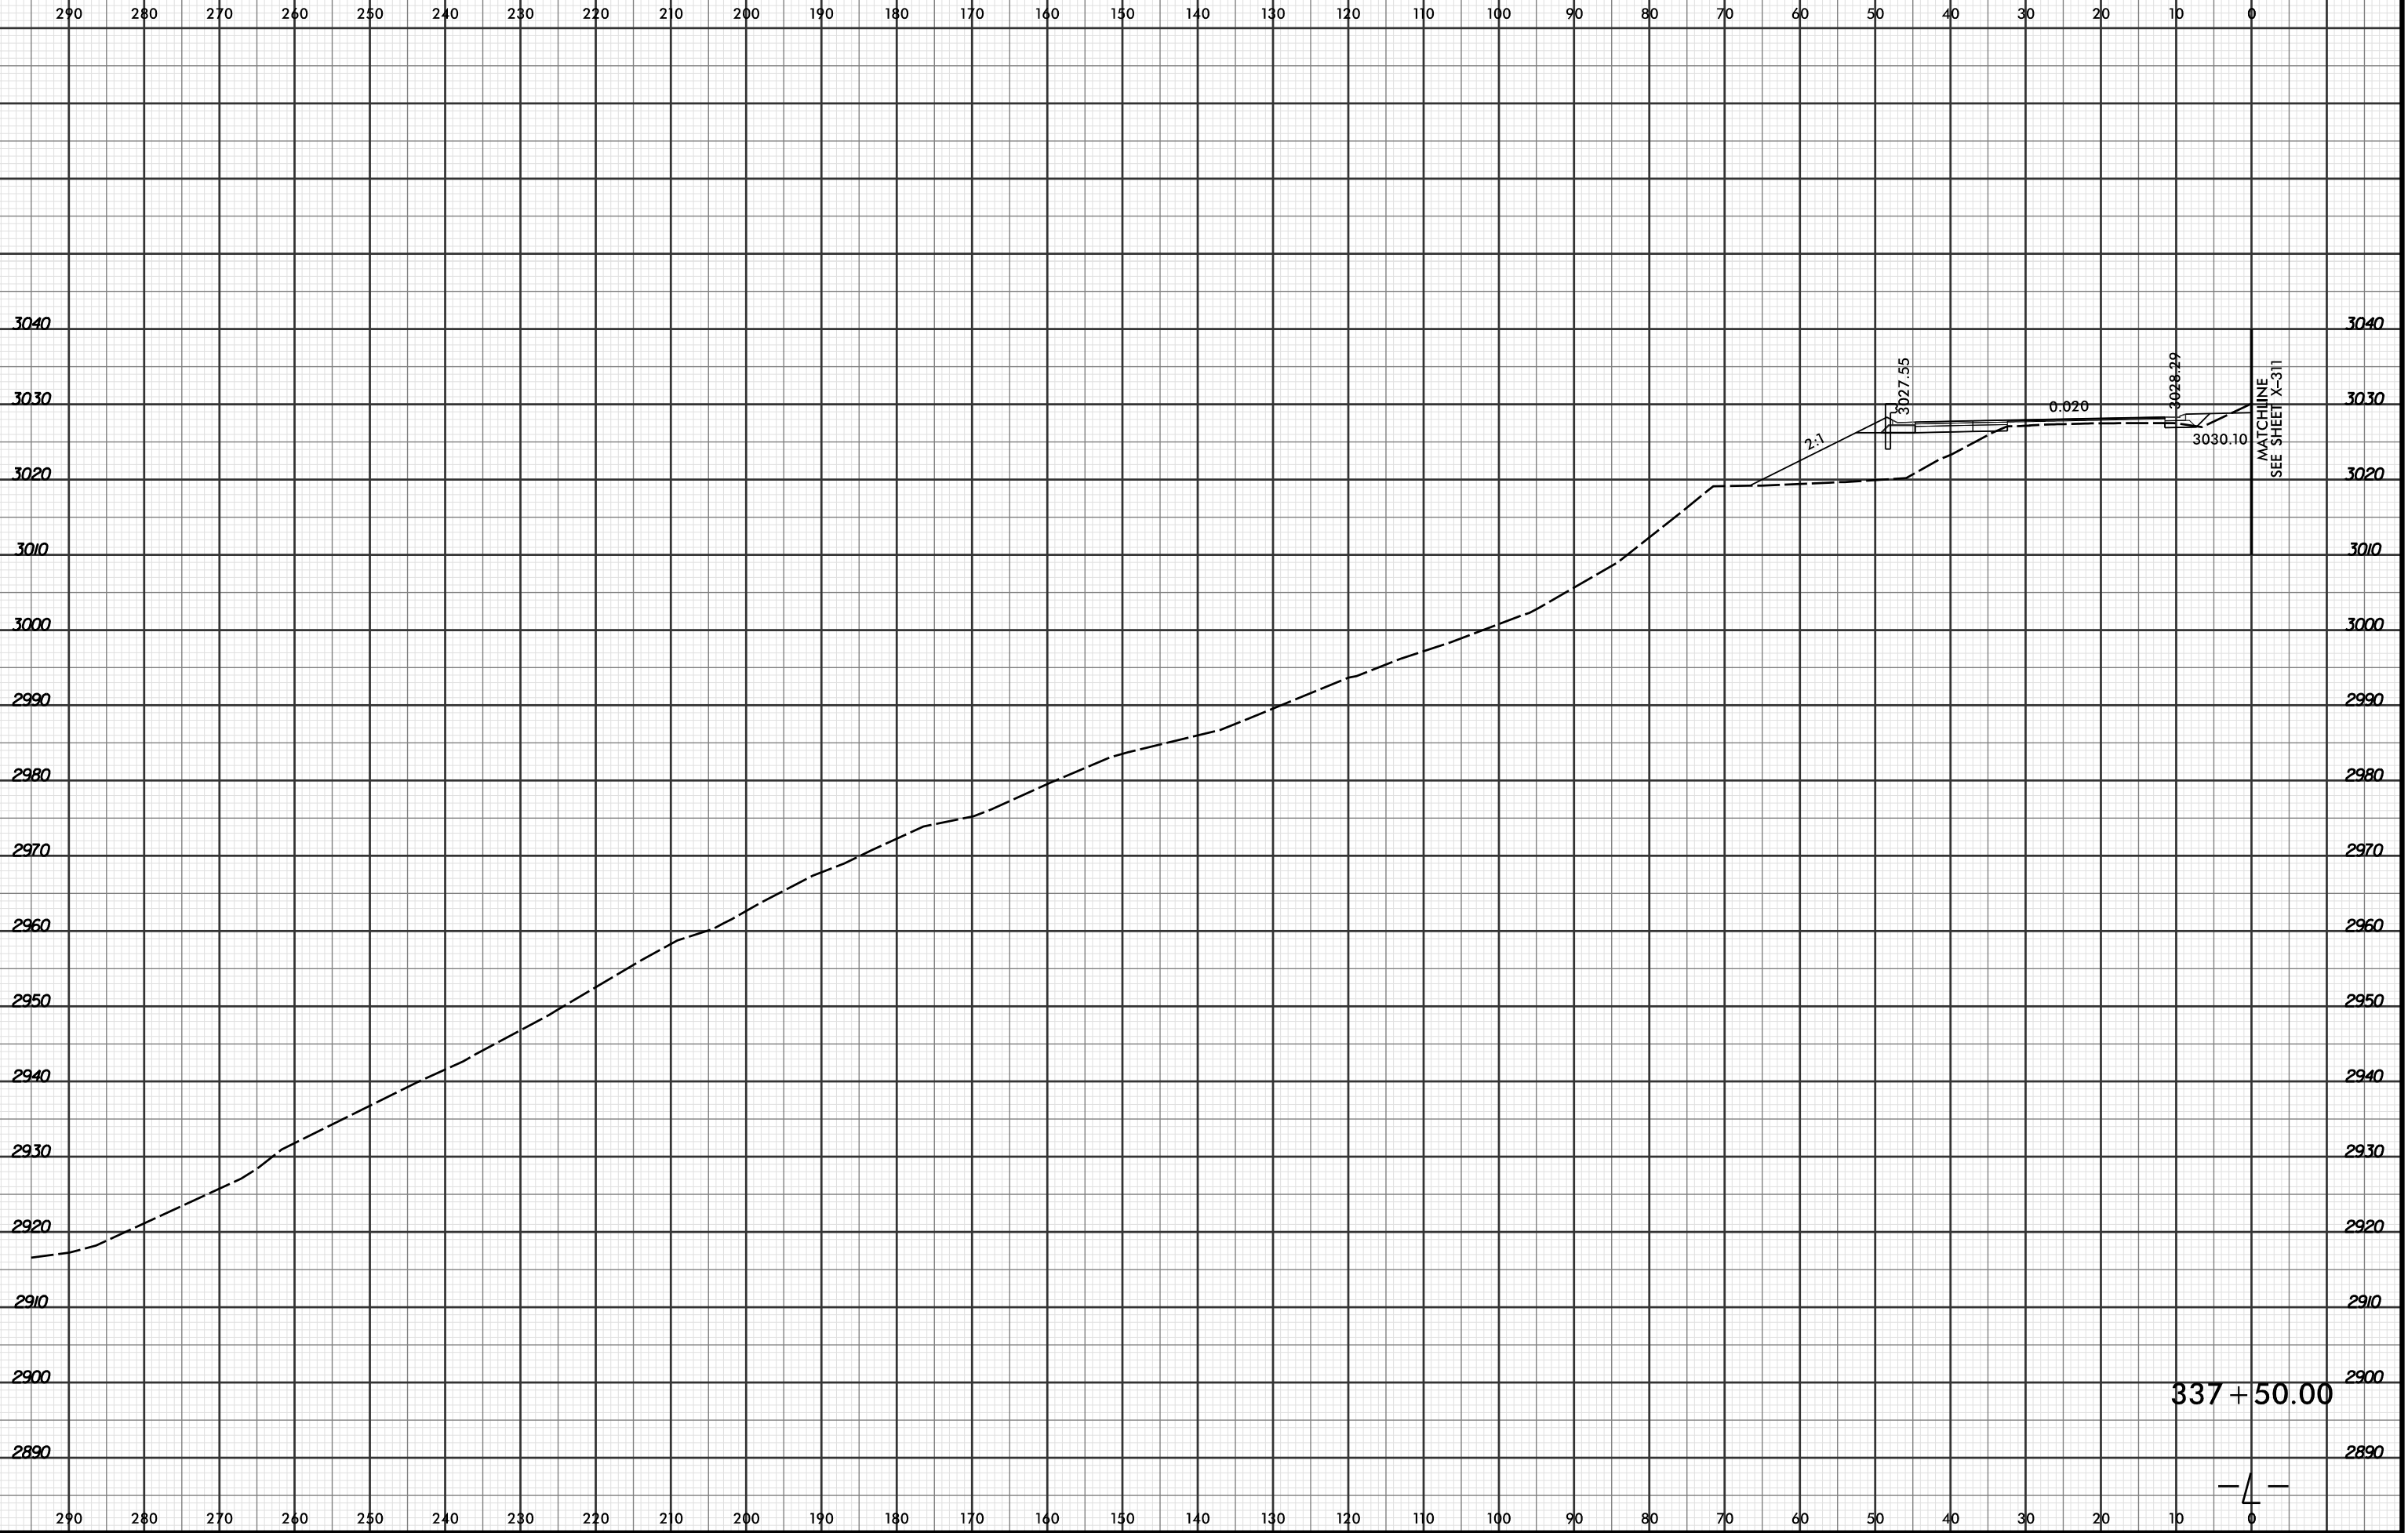

MATCHLINE  
SEE SHEET X-311

337+50.00

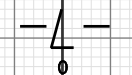

4/19/2016 2:52:24 PM  
R:\Projects\03\XPL\R2915C.r.dwg\_xpl...dgn  
LOCHNER