


8/23/99



PROJ. REFERENCE NO. R-2915C	SHEET NO. X-276
--------------------------------	--------------------

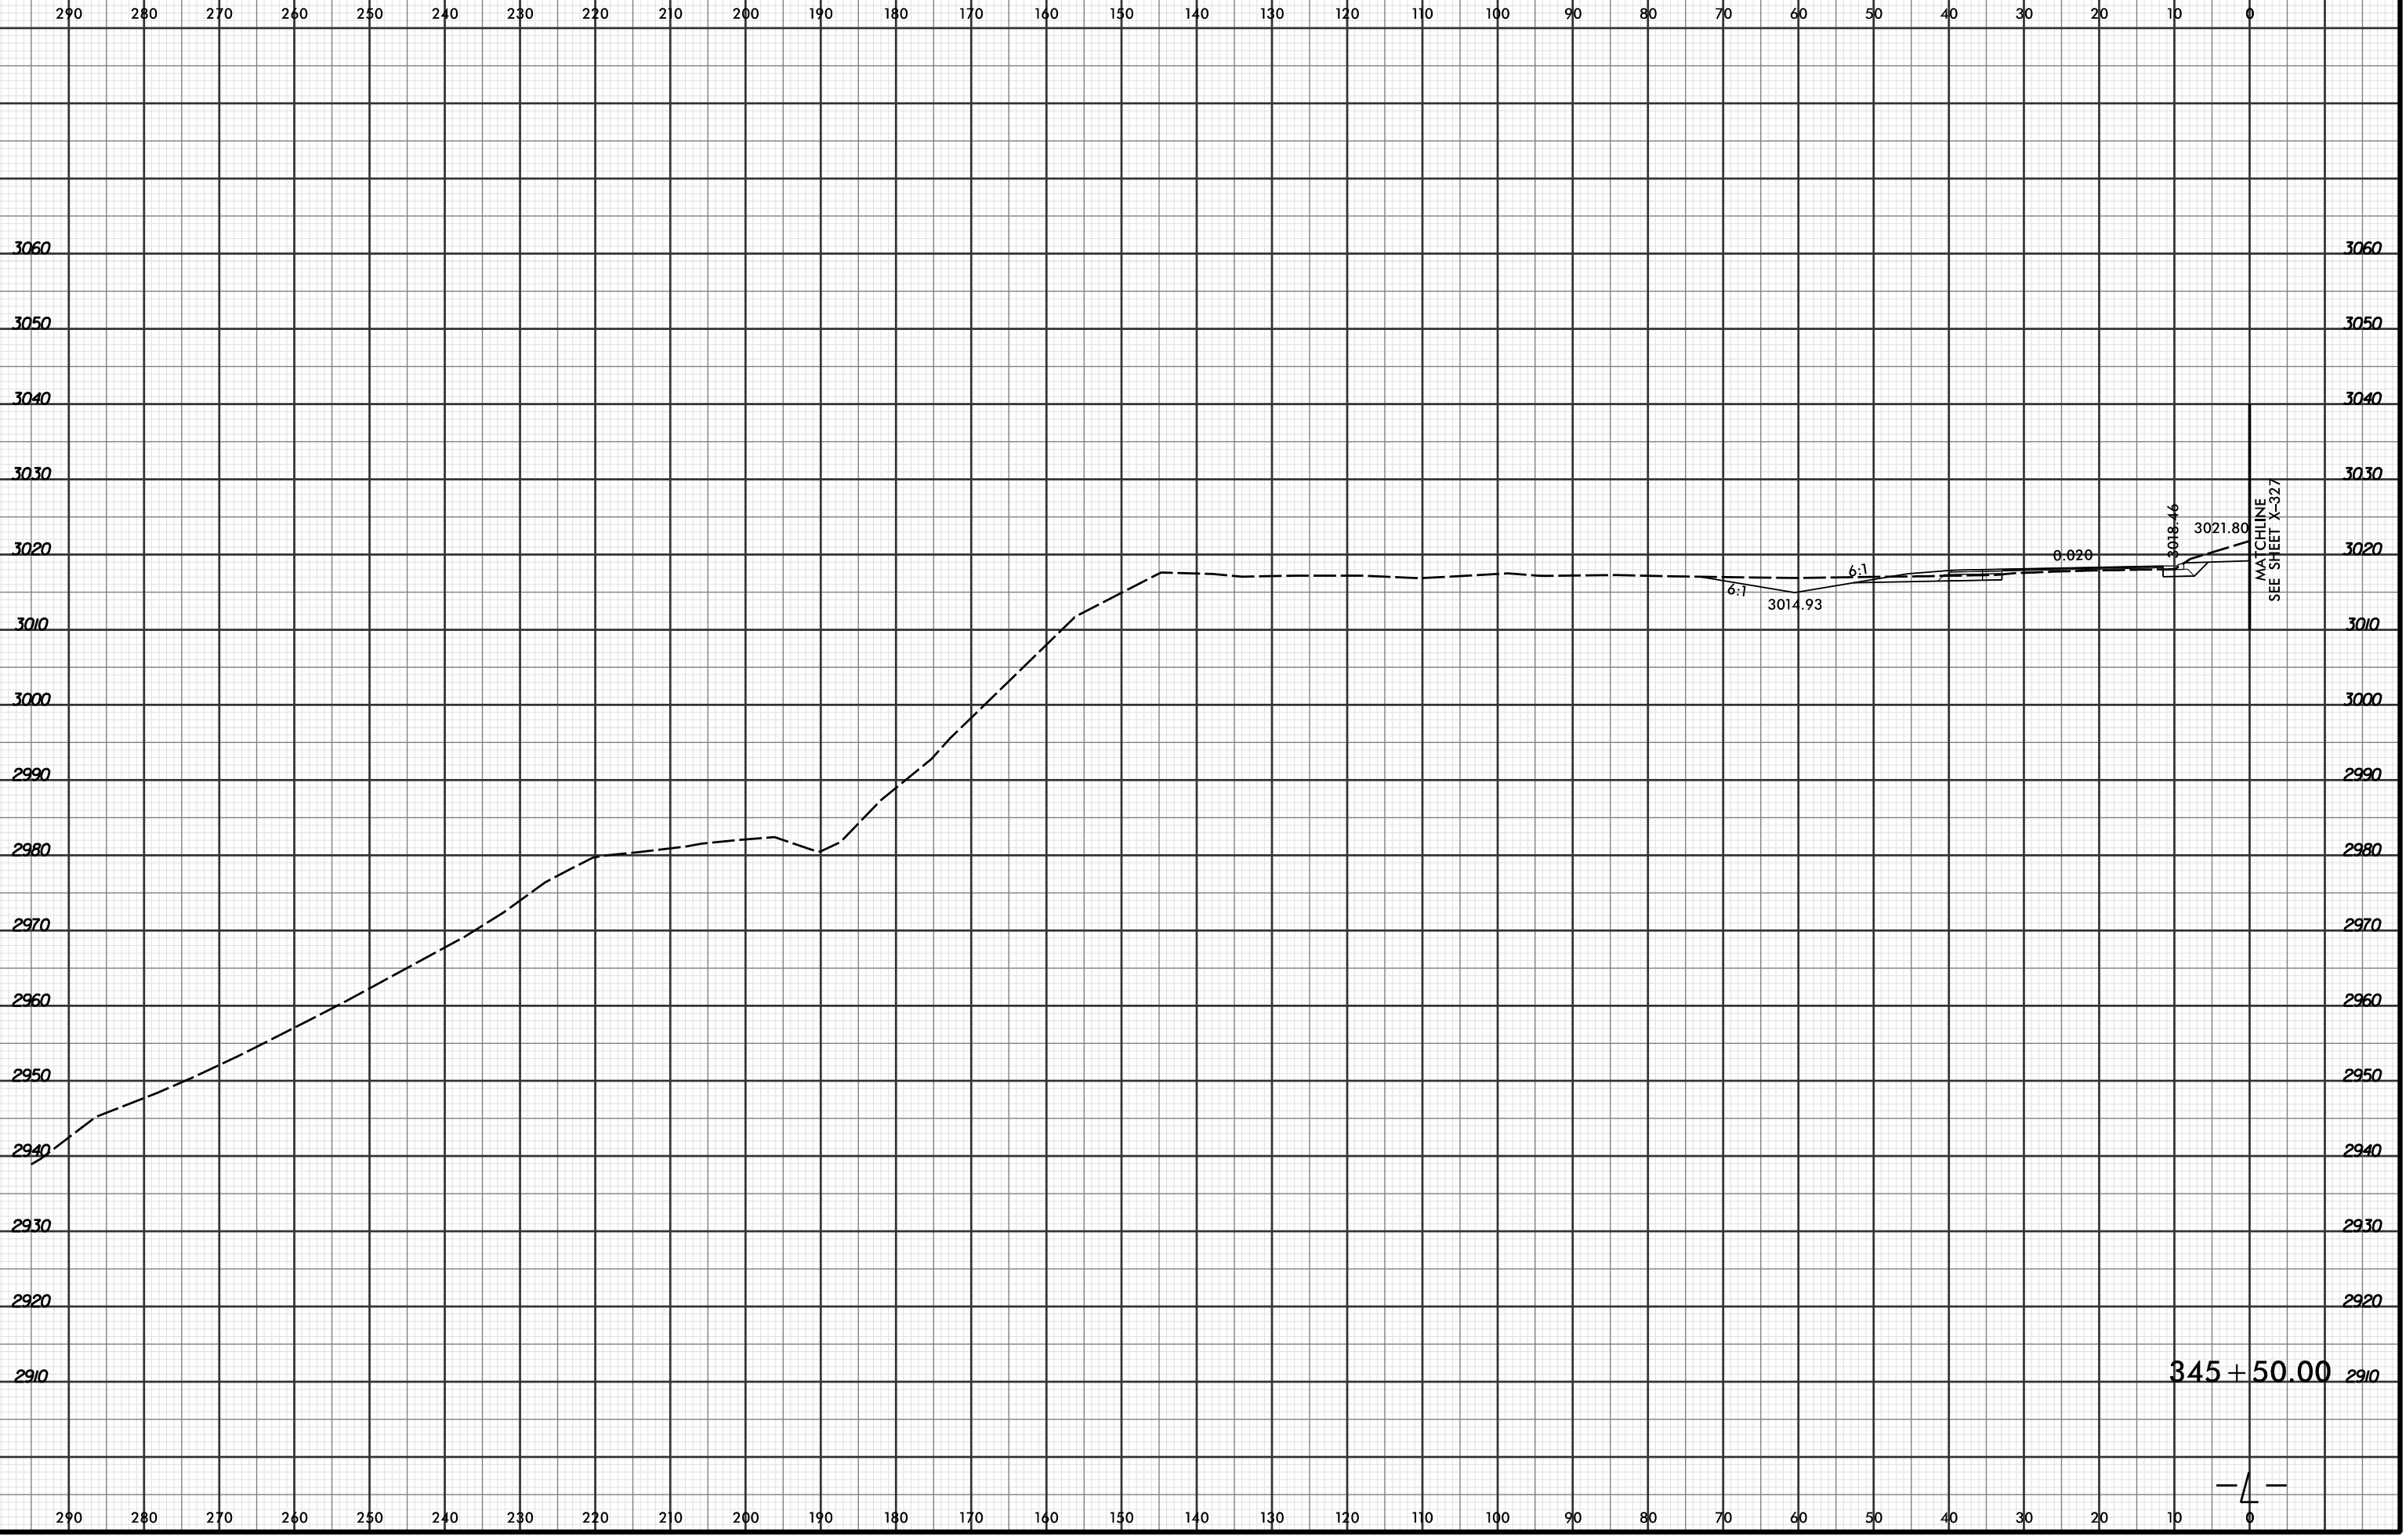

8/22/2016
 R:\Projects\03\XSC\XPL\R2915C_r.dwg_xpl.L...dgn
 LOCHNER

345+50.00 2910

MATCHLINE
 SEE SHEET X-327

— 4 —