


8/23/99



PROJ. REFERENCE NO.	SHEET NO.
R-2915C	X-281

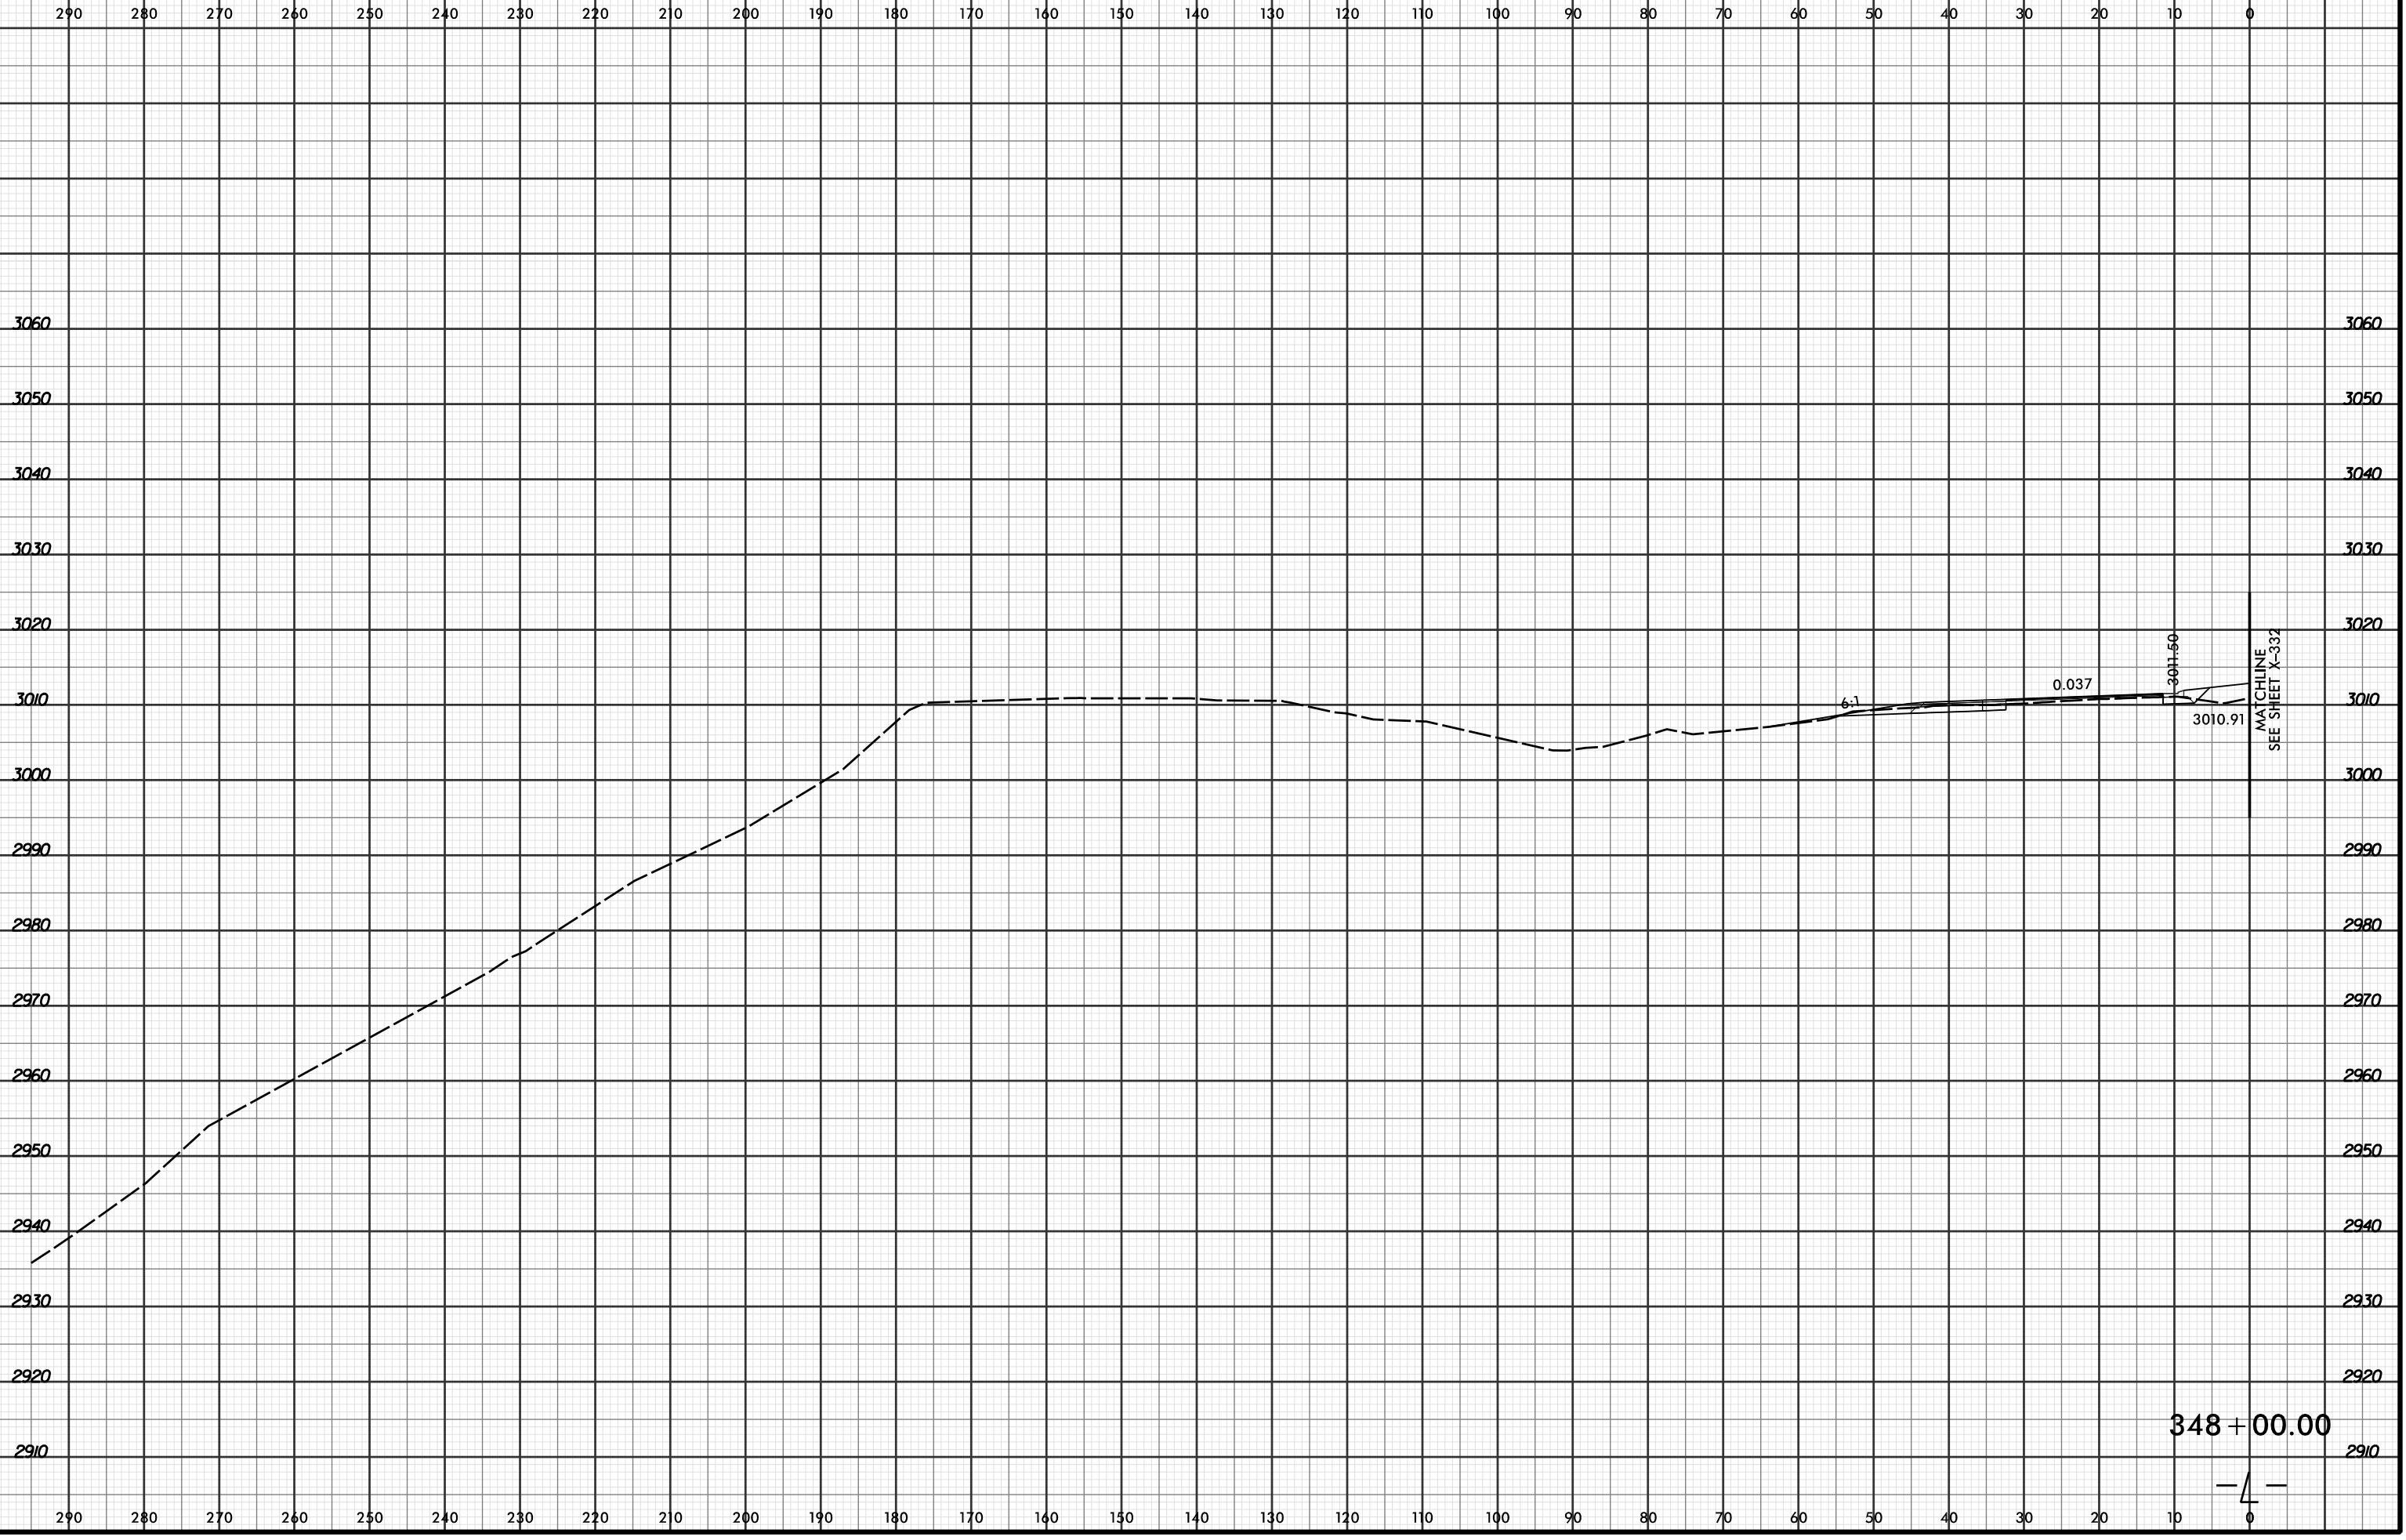

4/19/2016 2:52:36 PM
 R:\Projects\01\2915C\XPL\2915C_r.dwg_xpl...dgn
 LOCHNER

3011.50
 3010.91
 6:1
 0.037
 MATCHLINE
 SEE SHEET X-332

