



8/23/99



PROJ. REFERENCE NO. R-2915C	SHEET NO. X-283
--------------------------------	--------------------

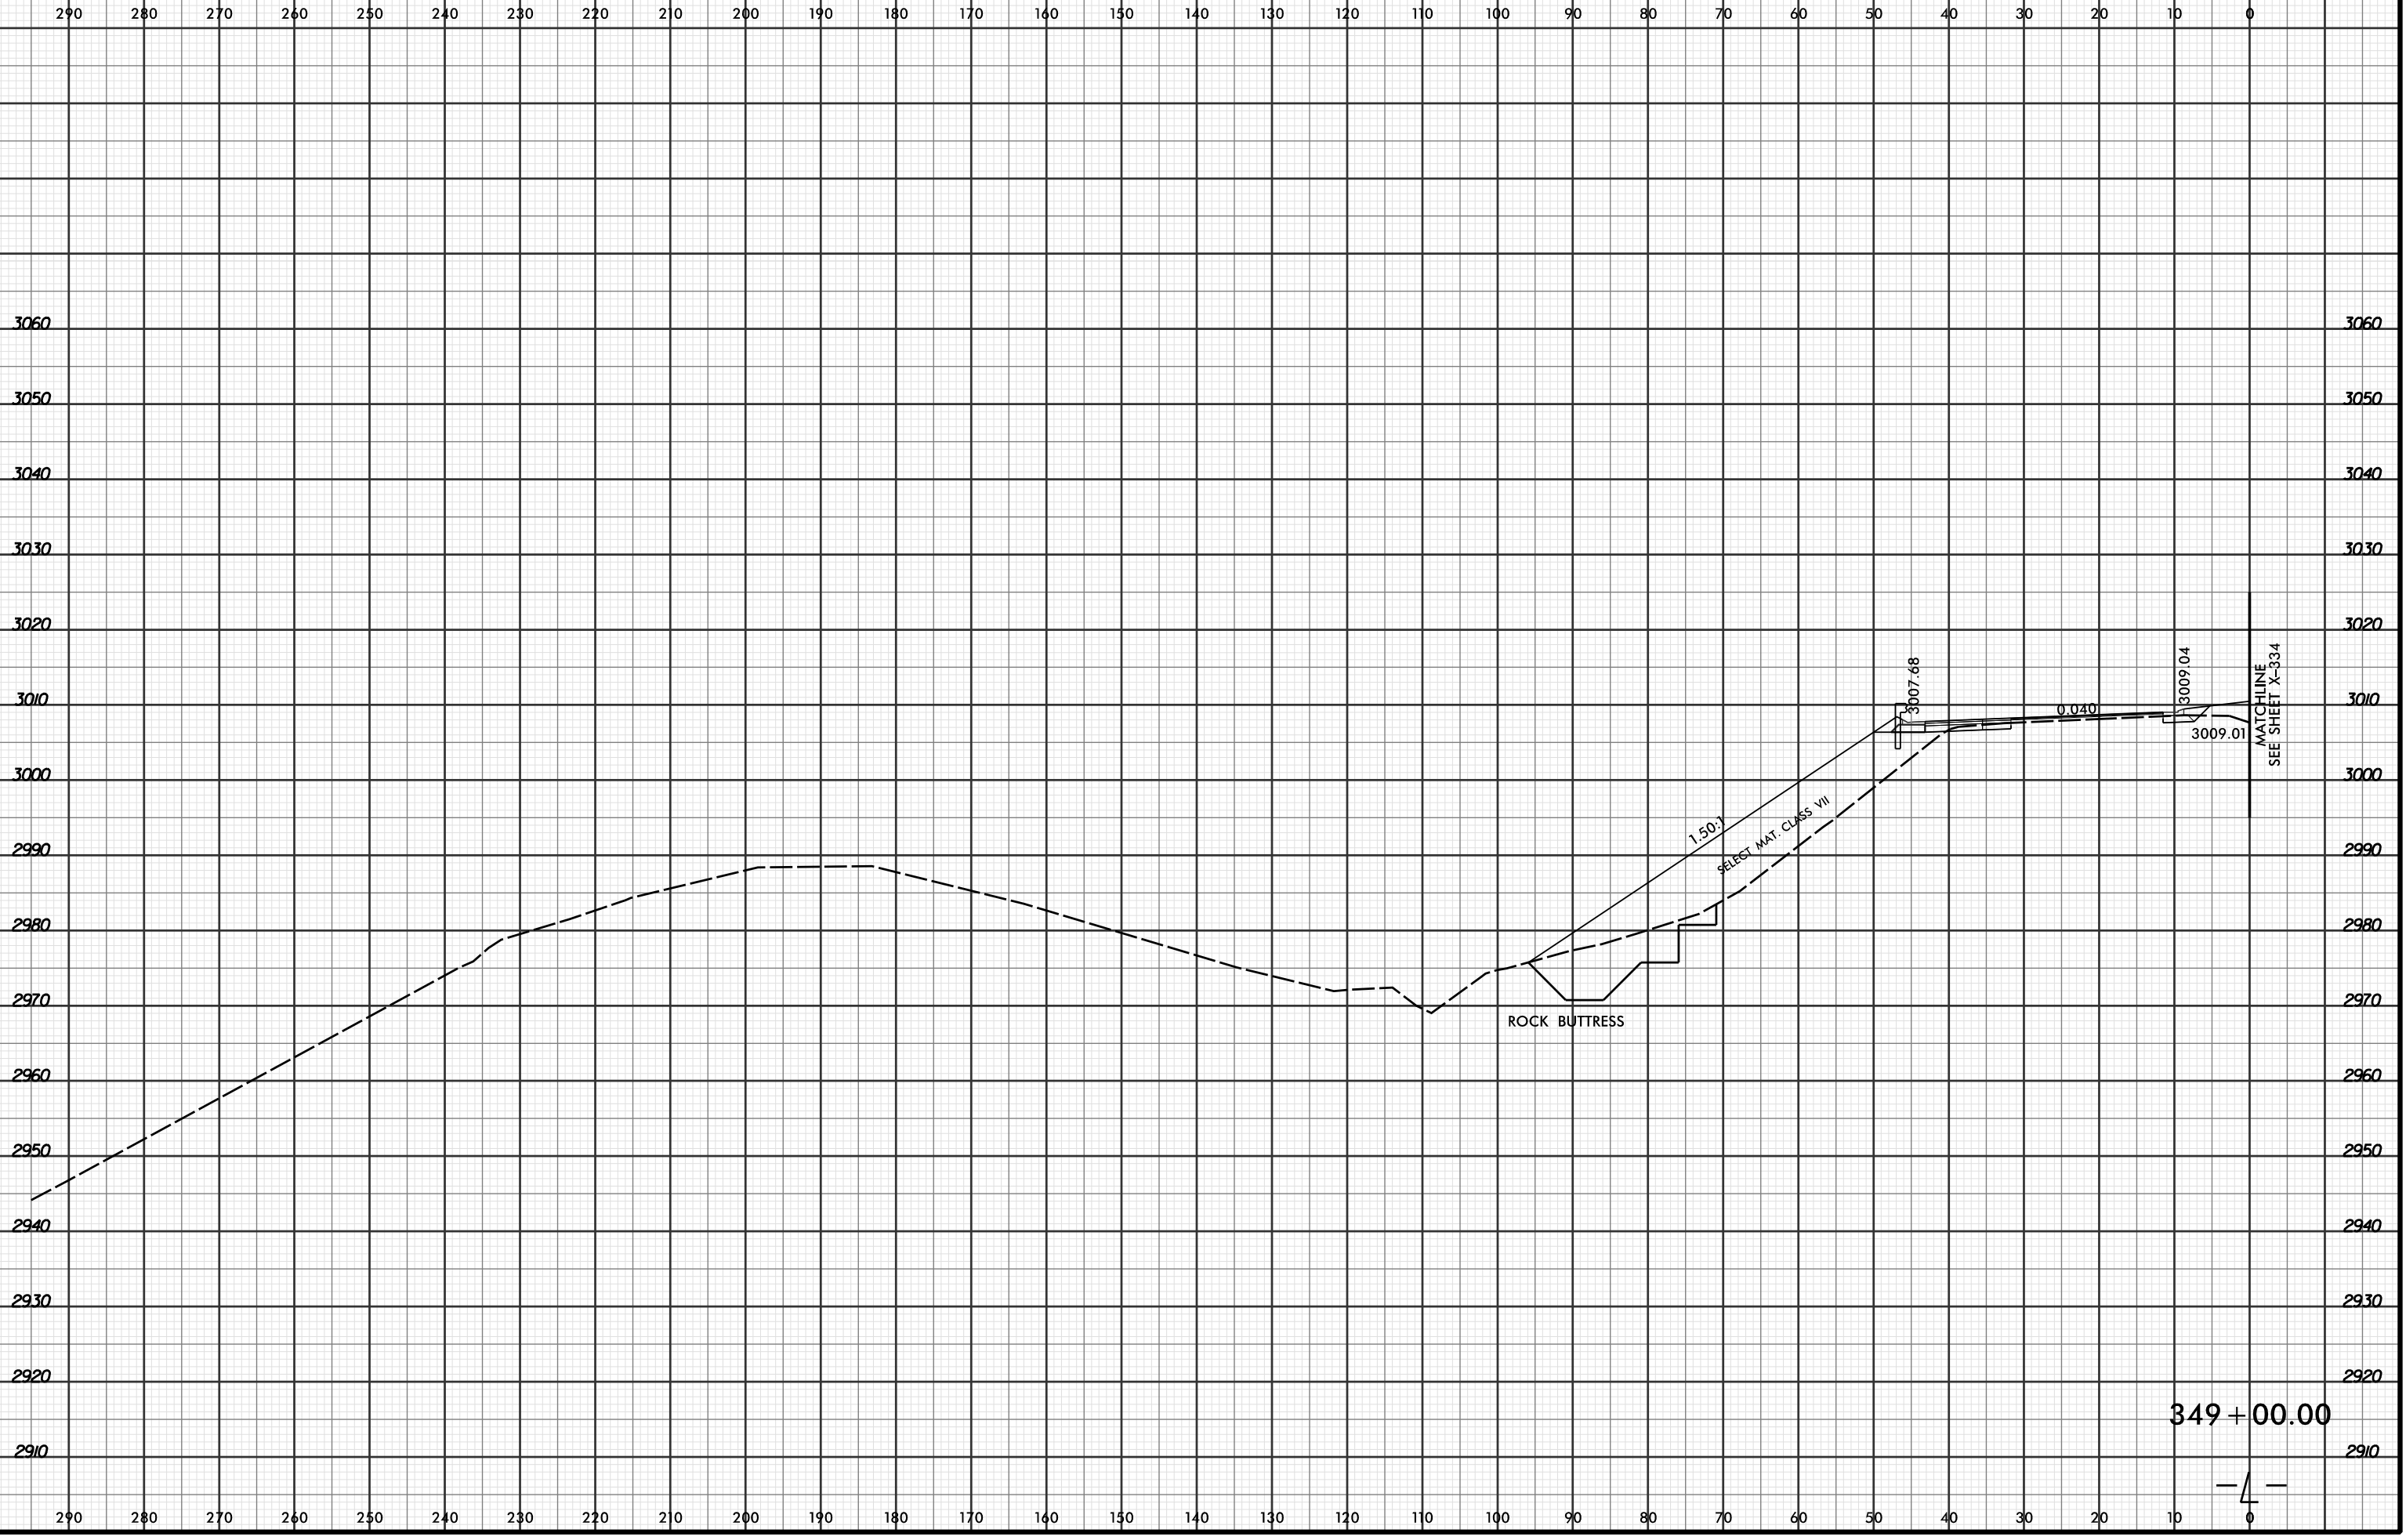

349 + 00.00

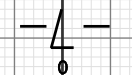

8/15/2016
RAY
LOCHNER