


8/23/99



PROJ. REFERENCE NO.	SHEET NO.
R-2915C	X-304

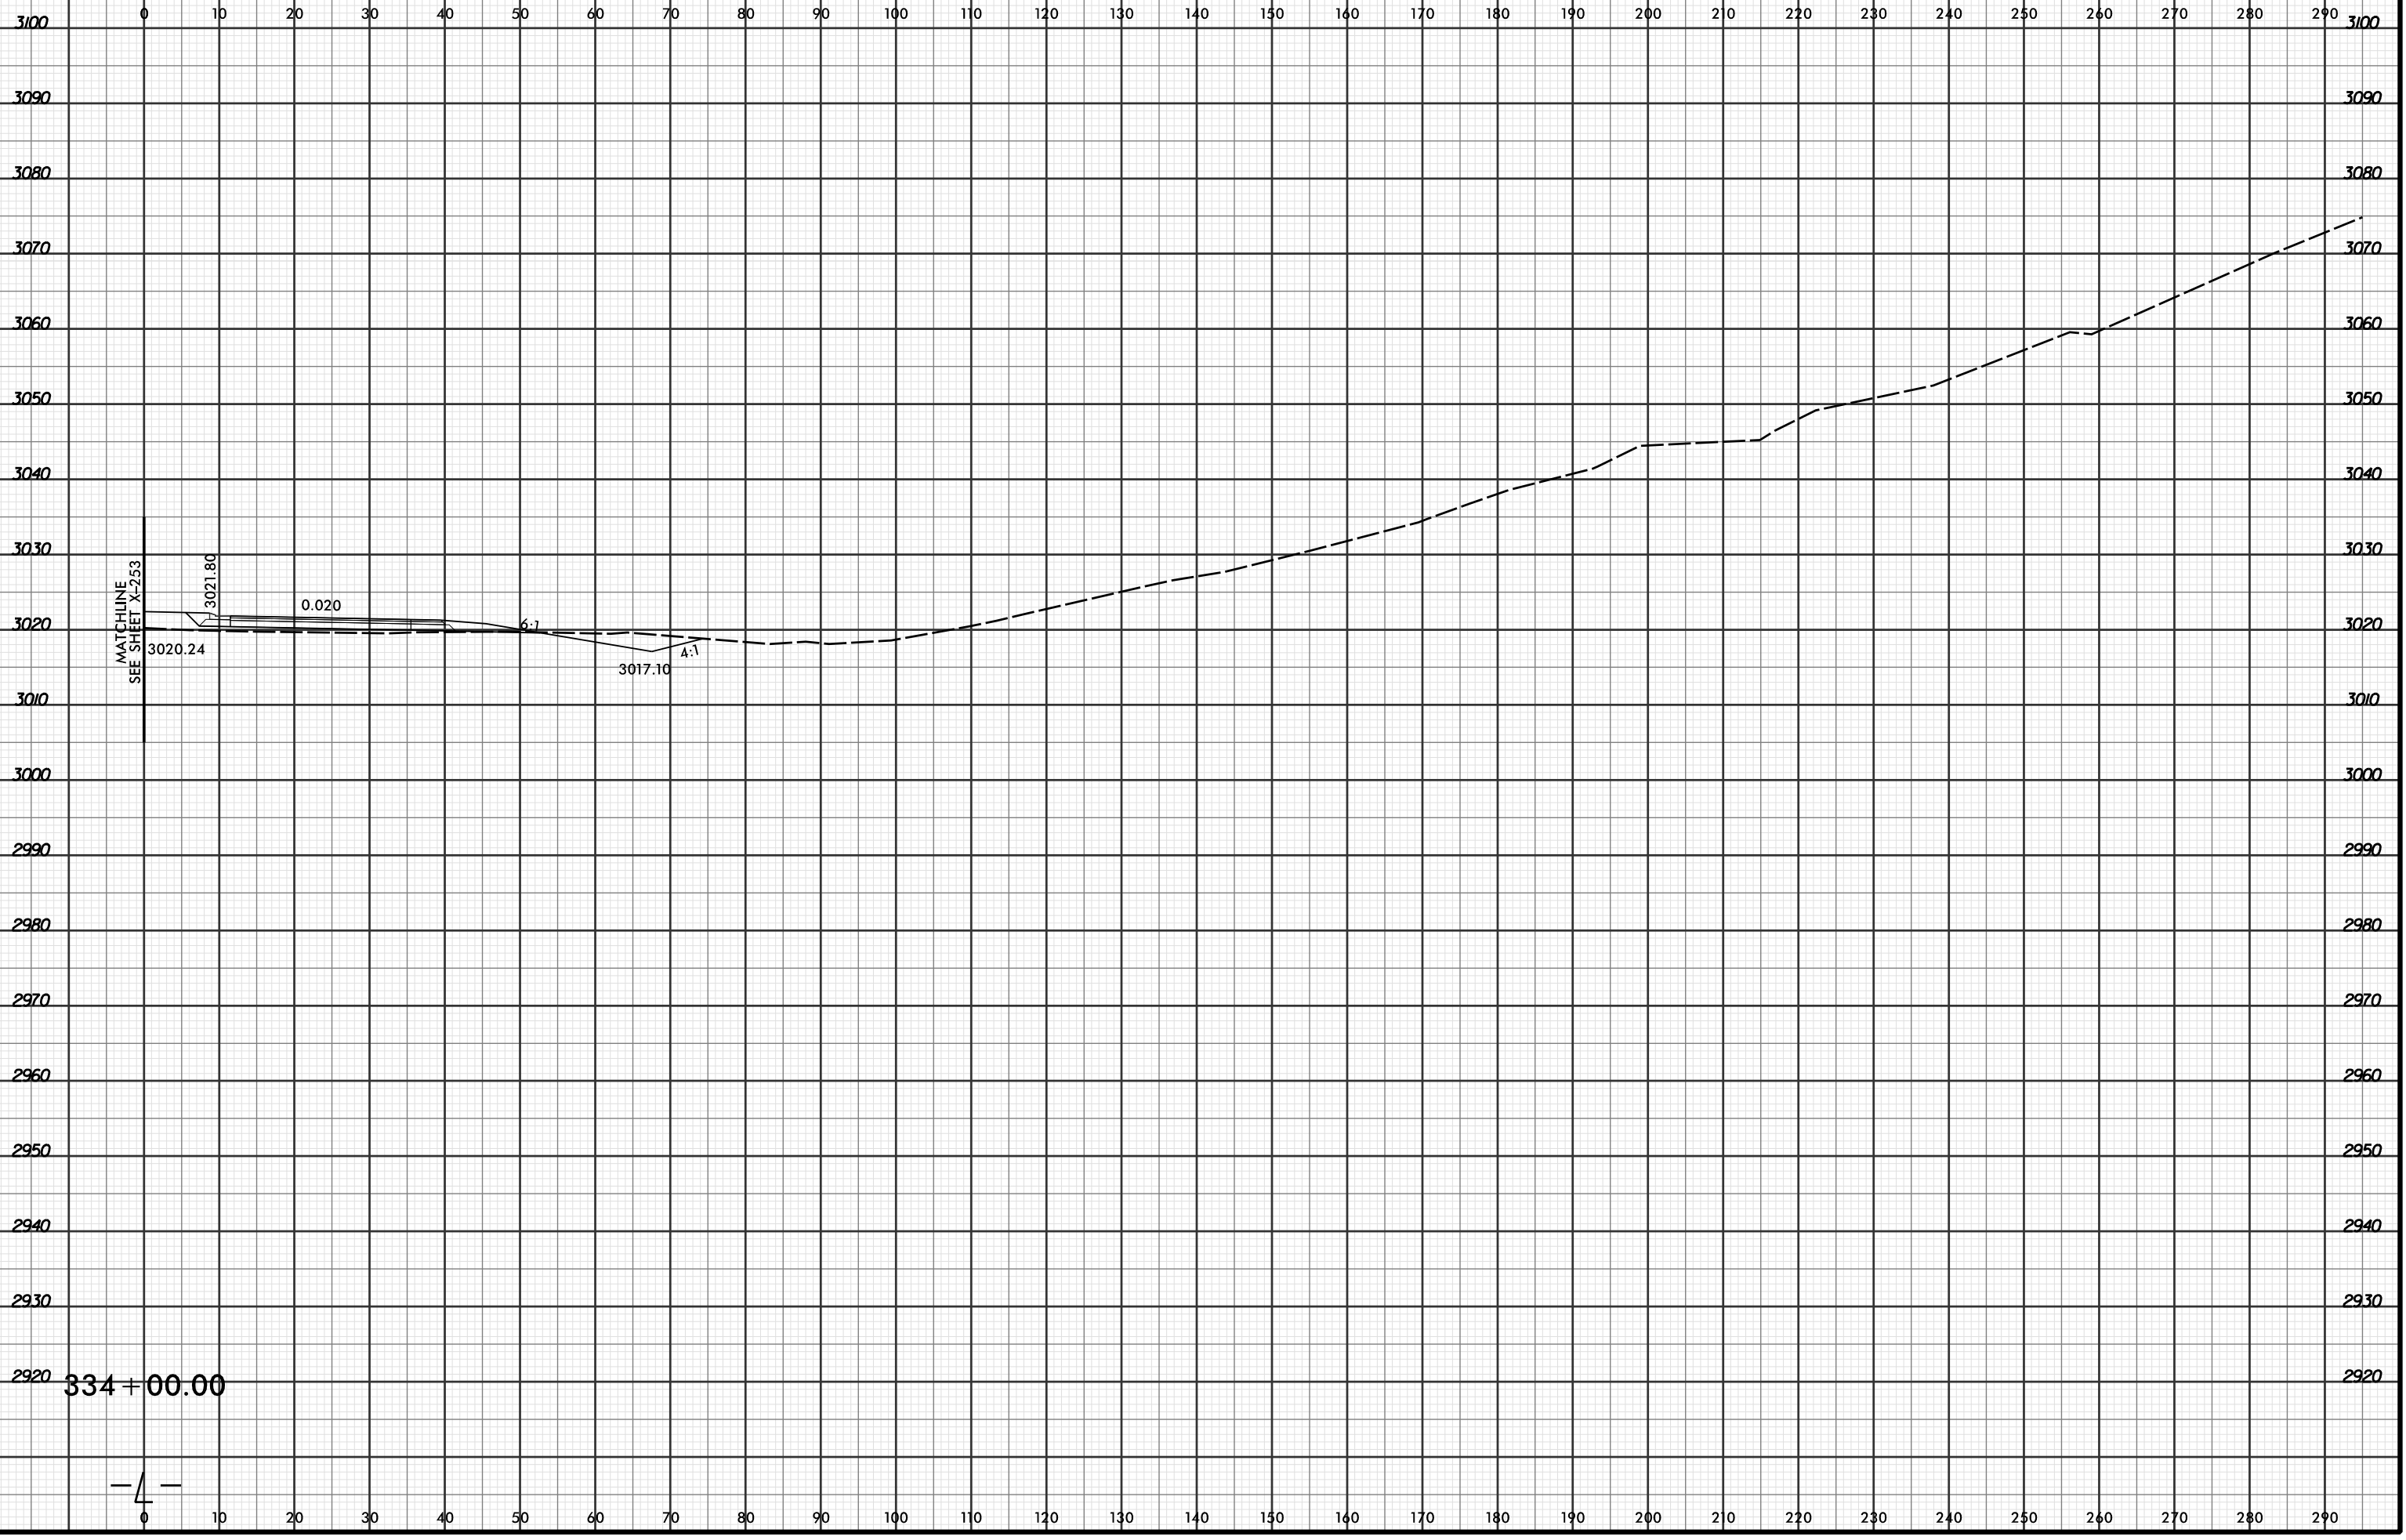

MATCHLINE  
SEE SHEET X-253

334 + 00.00

4

4/19/2016 2:53:03 PM  
R:\Projects\2915C\XPL\R2915C\_r.dwg\_xpl...dgn  
LOCHNER