


8/23/99



PROJ. REFERENCE NO.	SHEET NO.
R-2915C	X-306

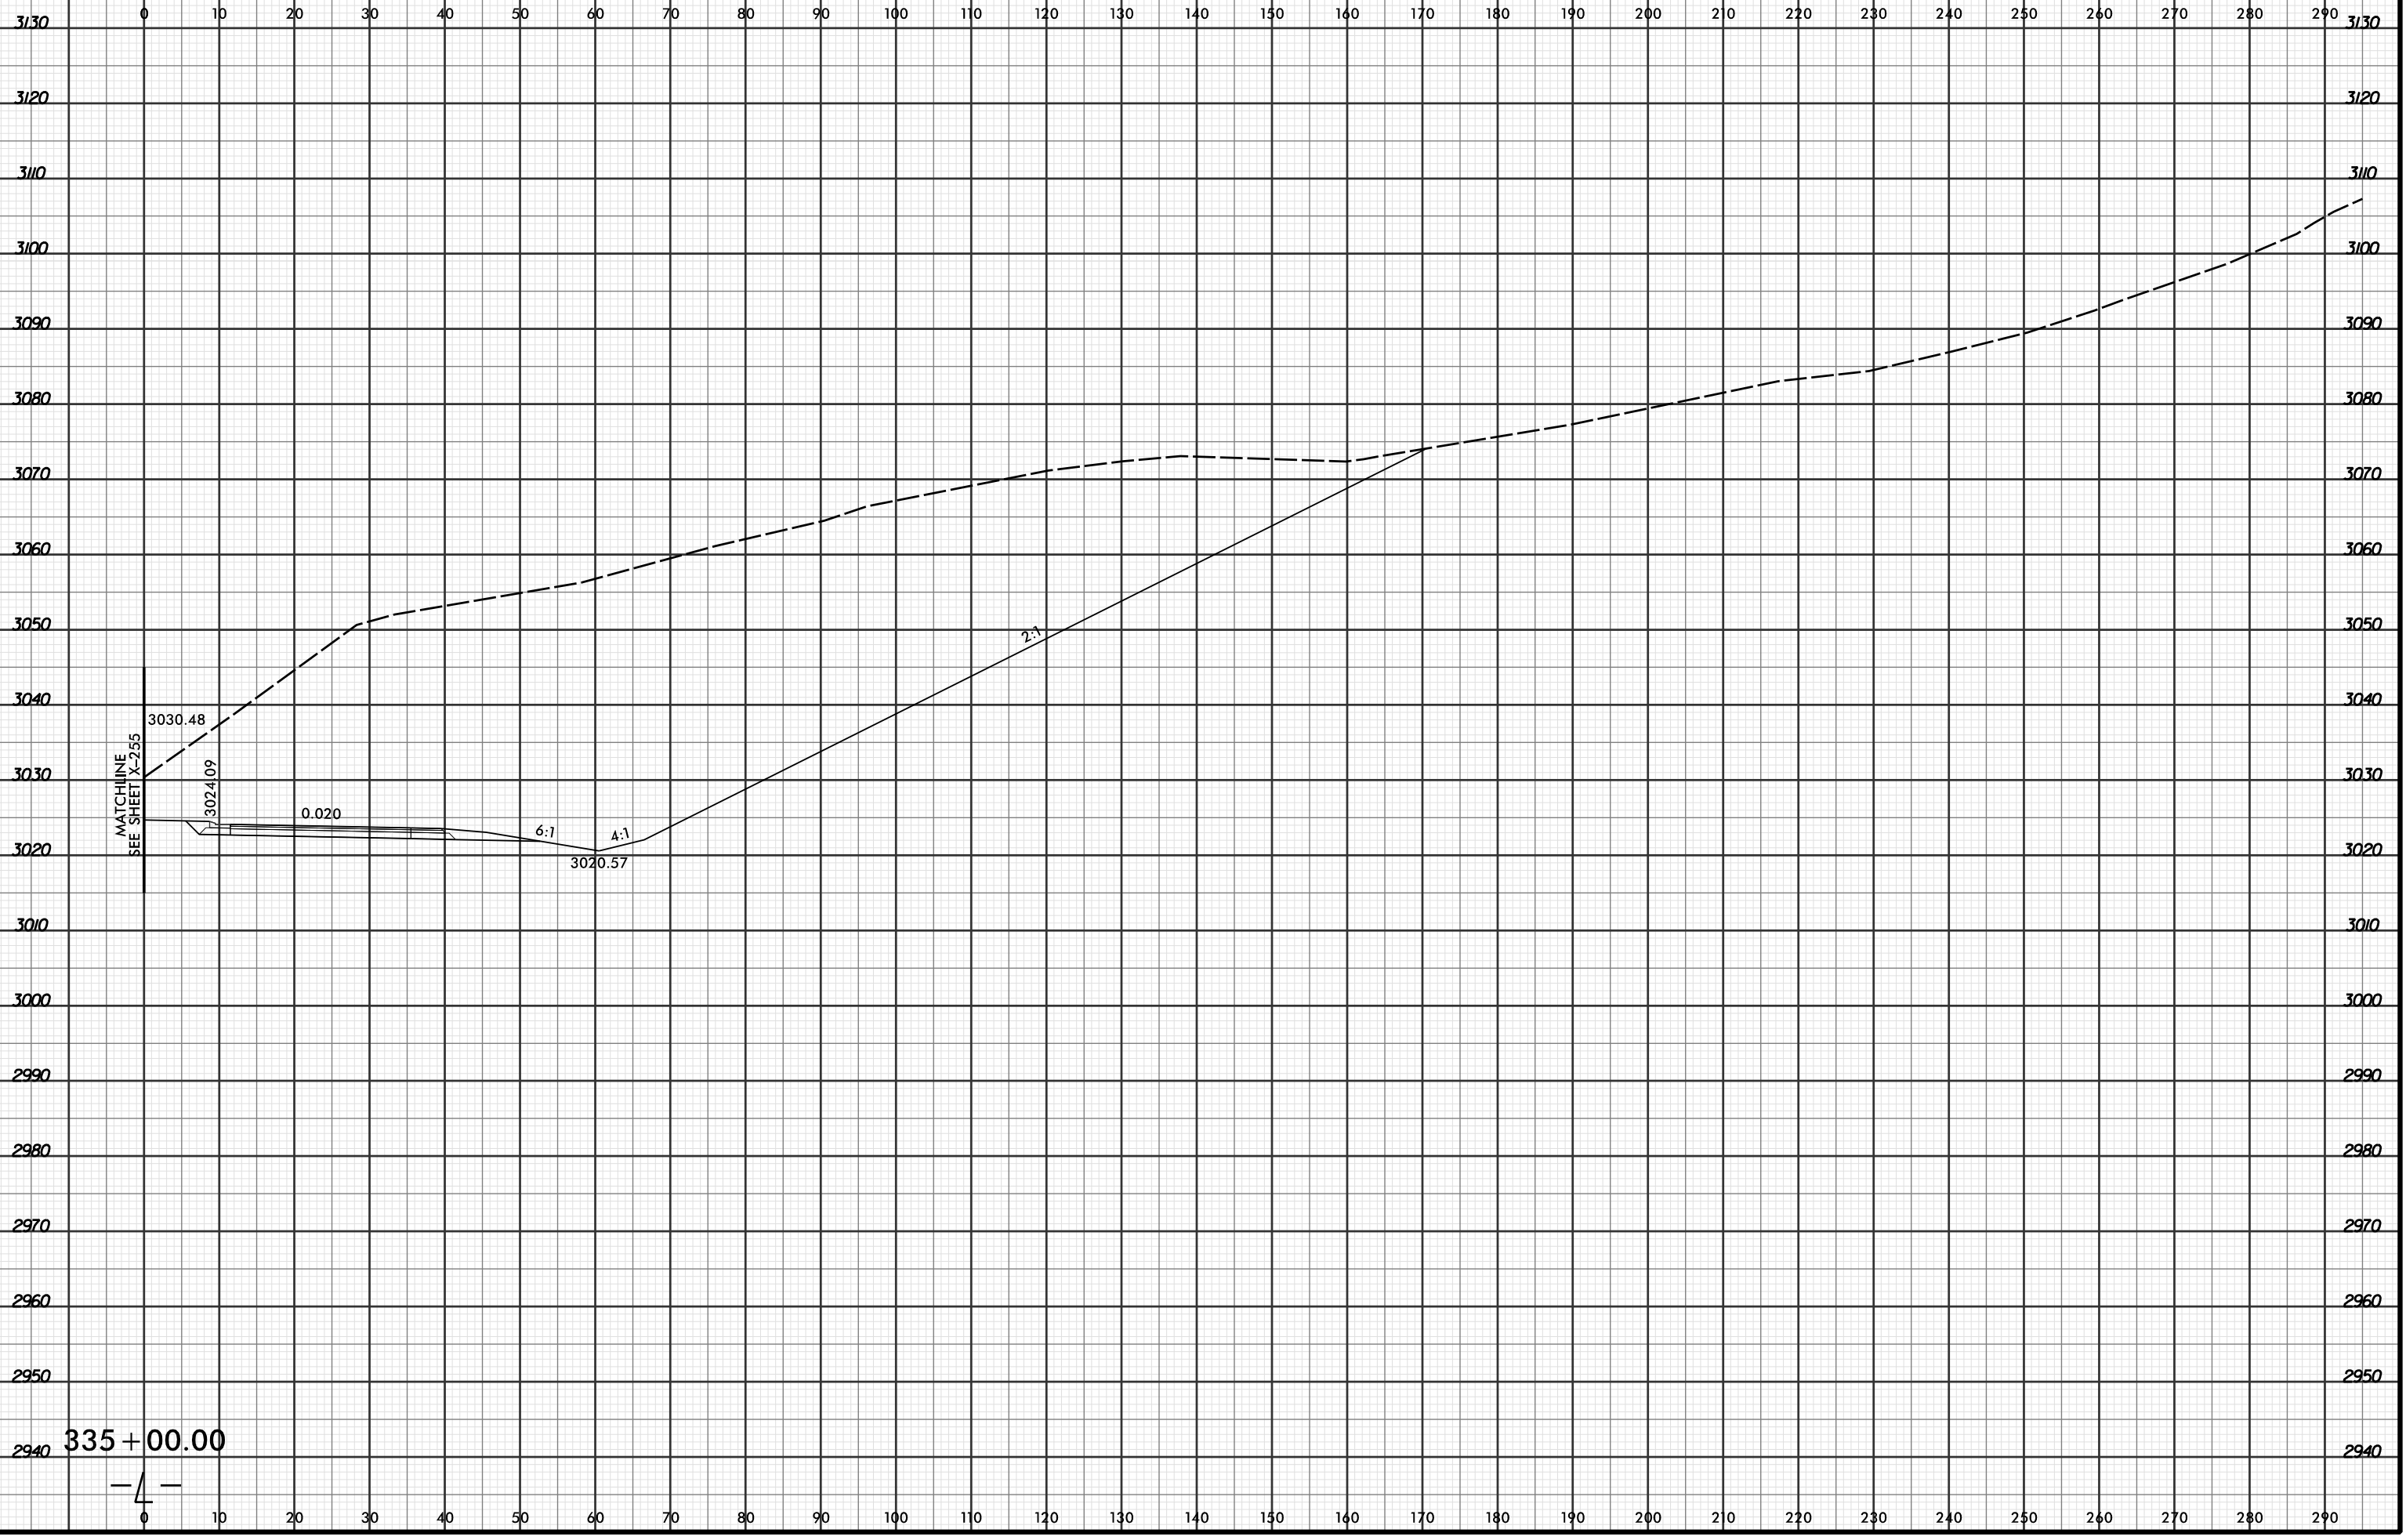

MATCHLINE  
SEE SHEET X-255

3030.48

3024.09

0.020

6:1

4:1

3020.57

2:1

335 + 00.00

— 4 —

4/19/2016 2:53:04 PM  
R:\Projects\03\XPL\R2915C\_r.dwg\_xpl.L...dgn  
LOCHNER