


8/23/99



PROJ. REFERENCE NO.	SHEET NO.
R-2915C	X-313

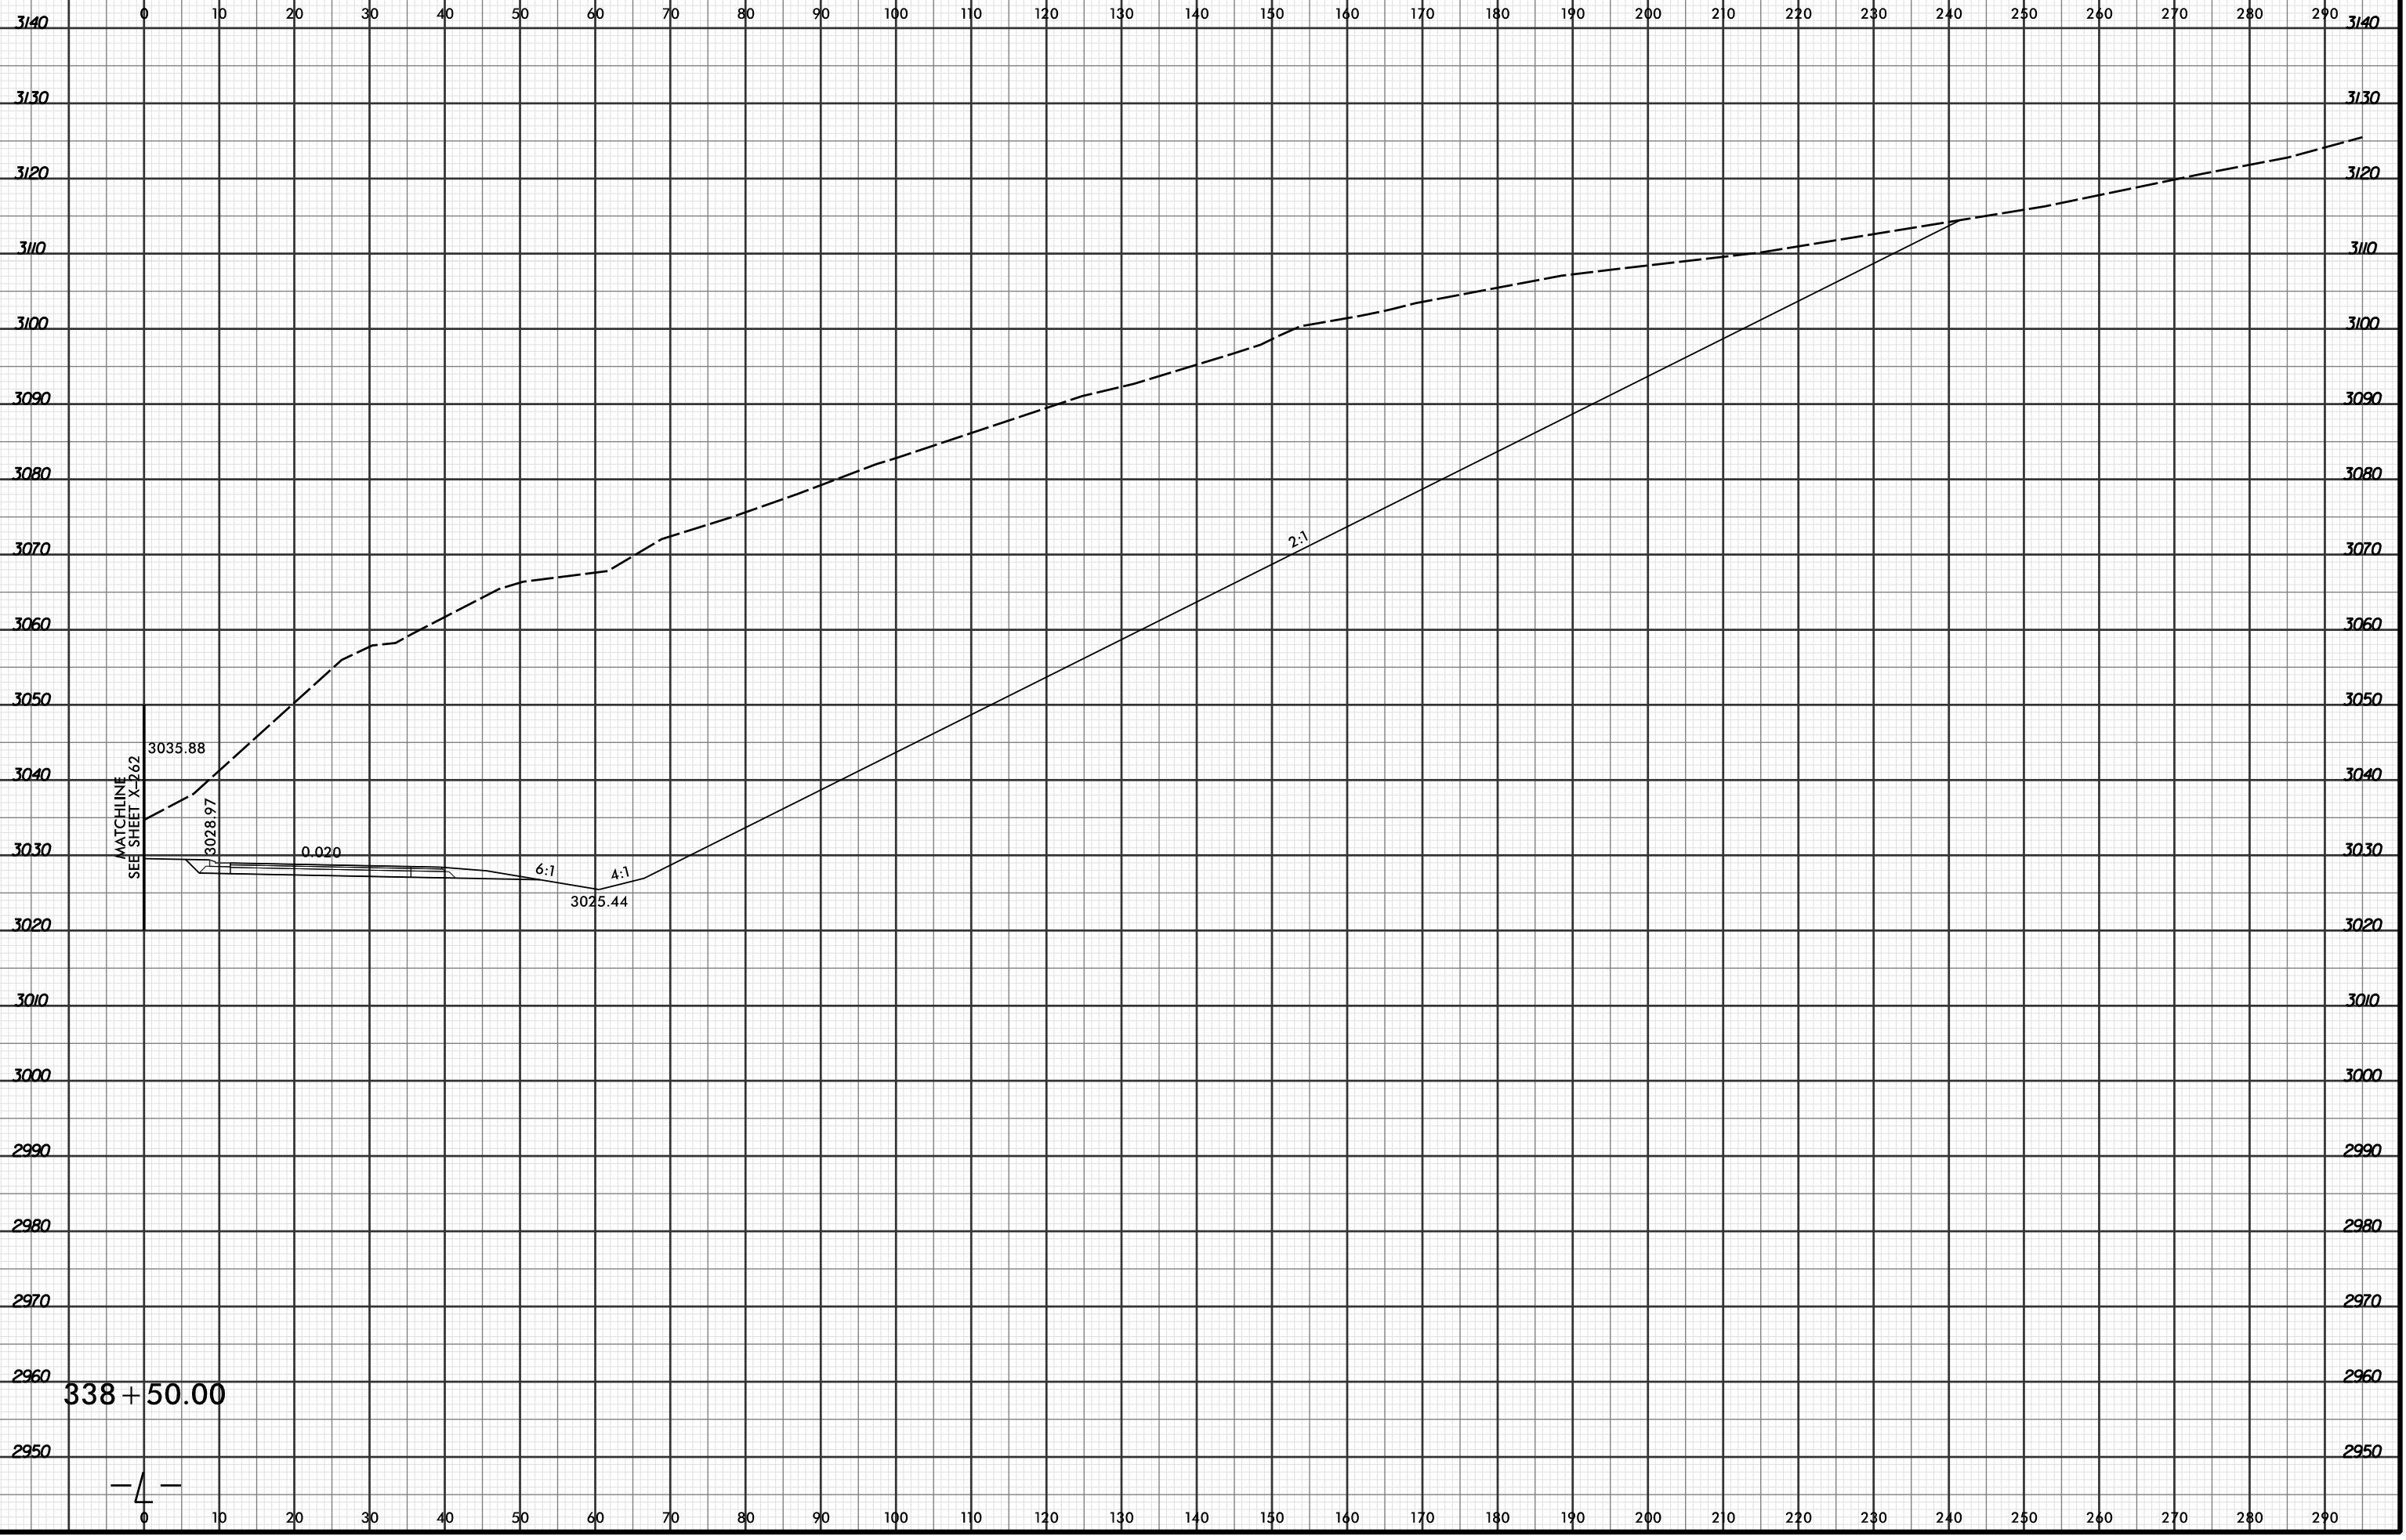

4/19/2016 2:53:08 PM  
 R:\Projects\01\2915C\XPL\R2915C\_r.dwg\_xpl...dgn  
 LÖCHNER

— 4 —