




PROJ. REFERENCE NO.	SHEET NO.
R-2915C	X-317

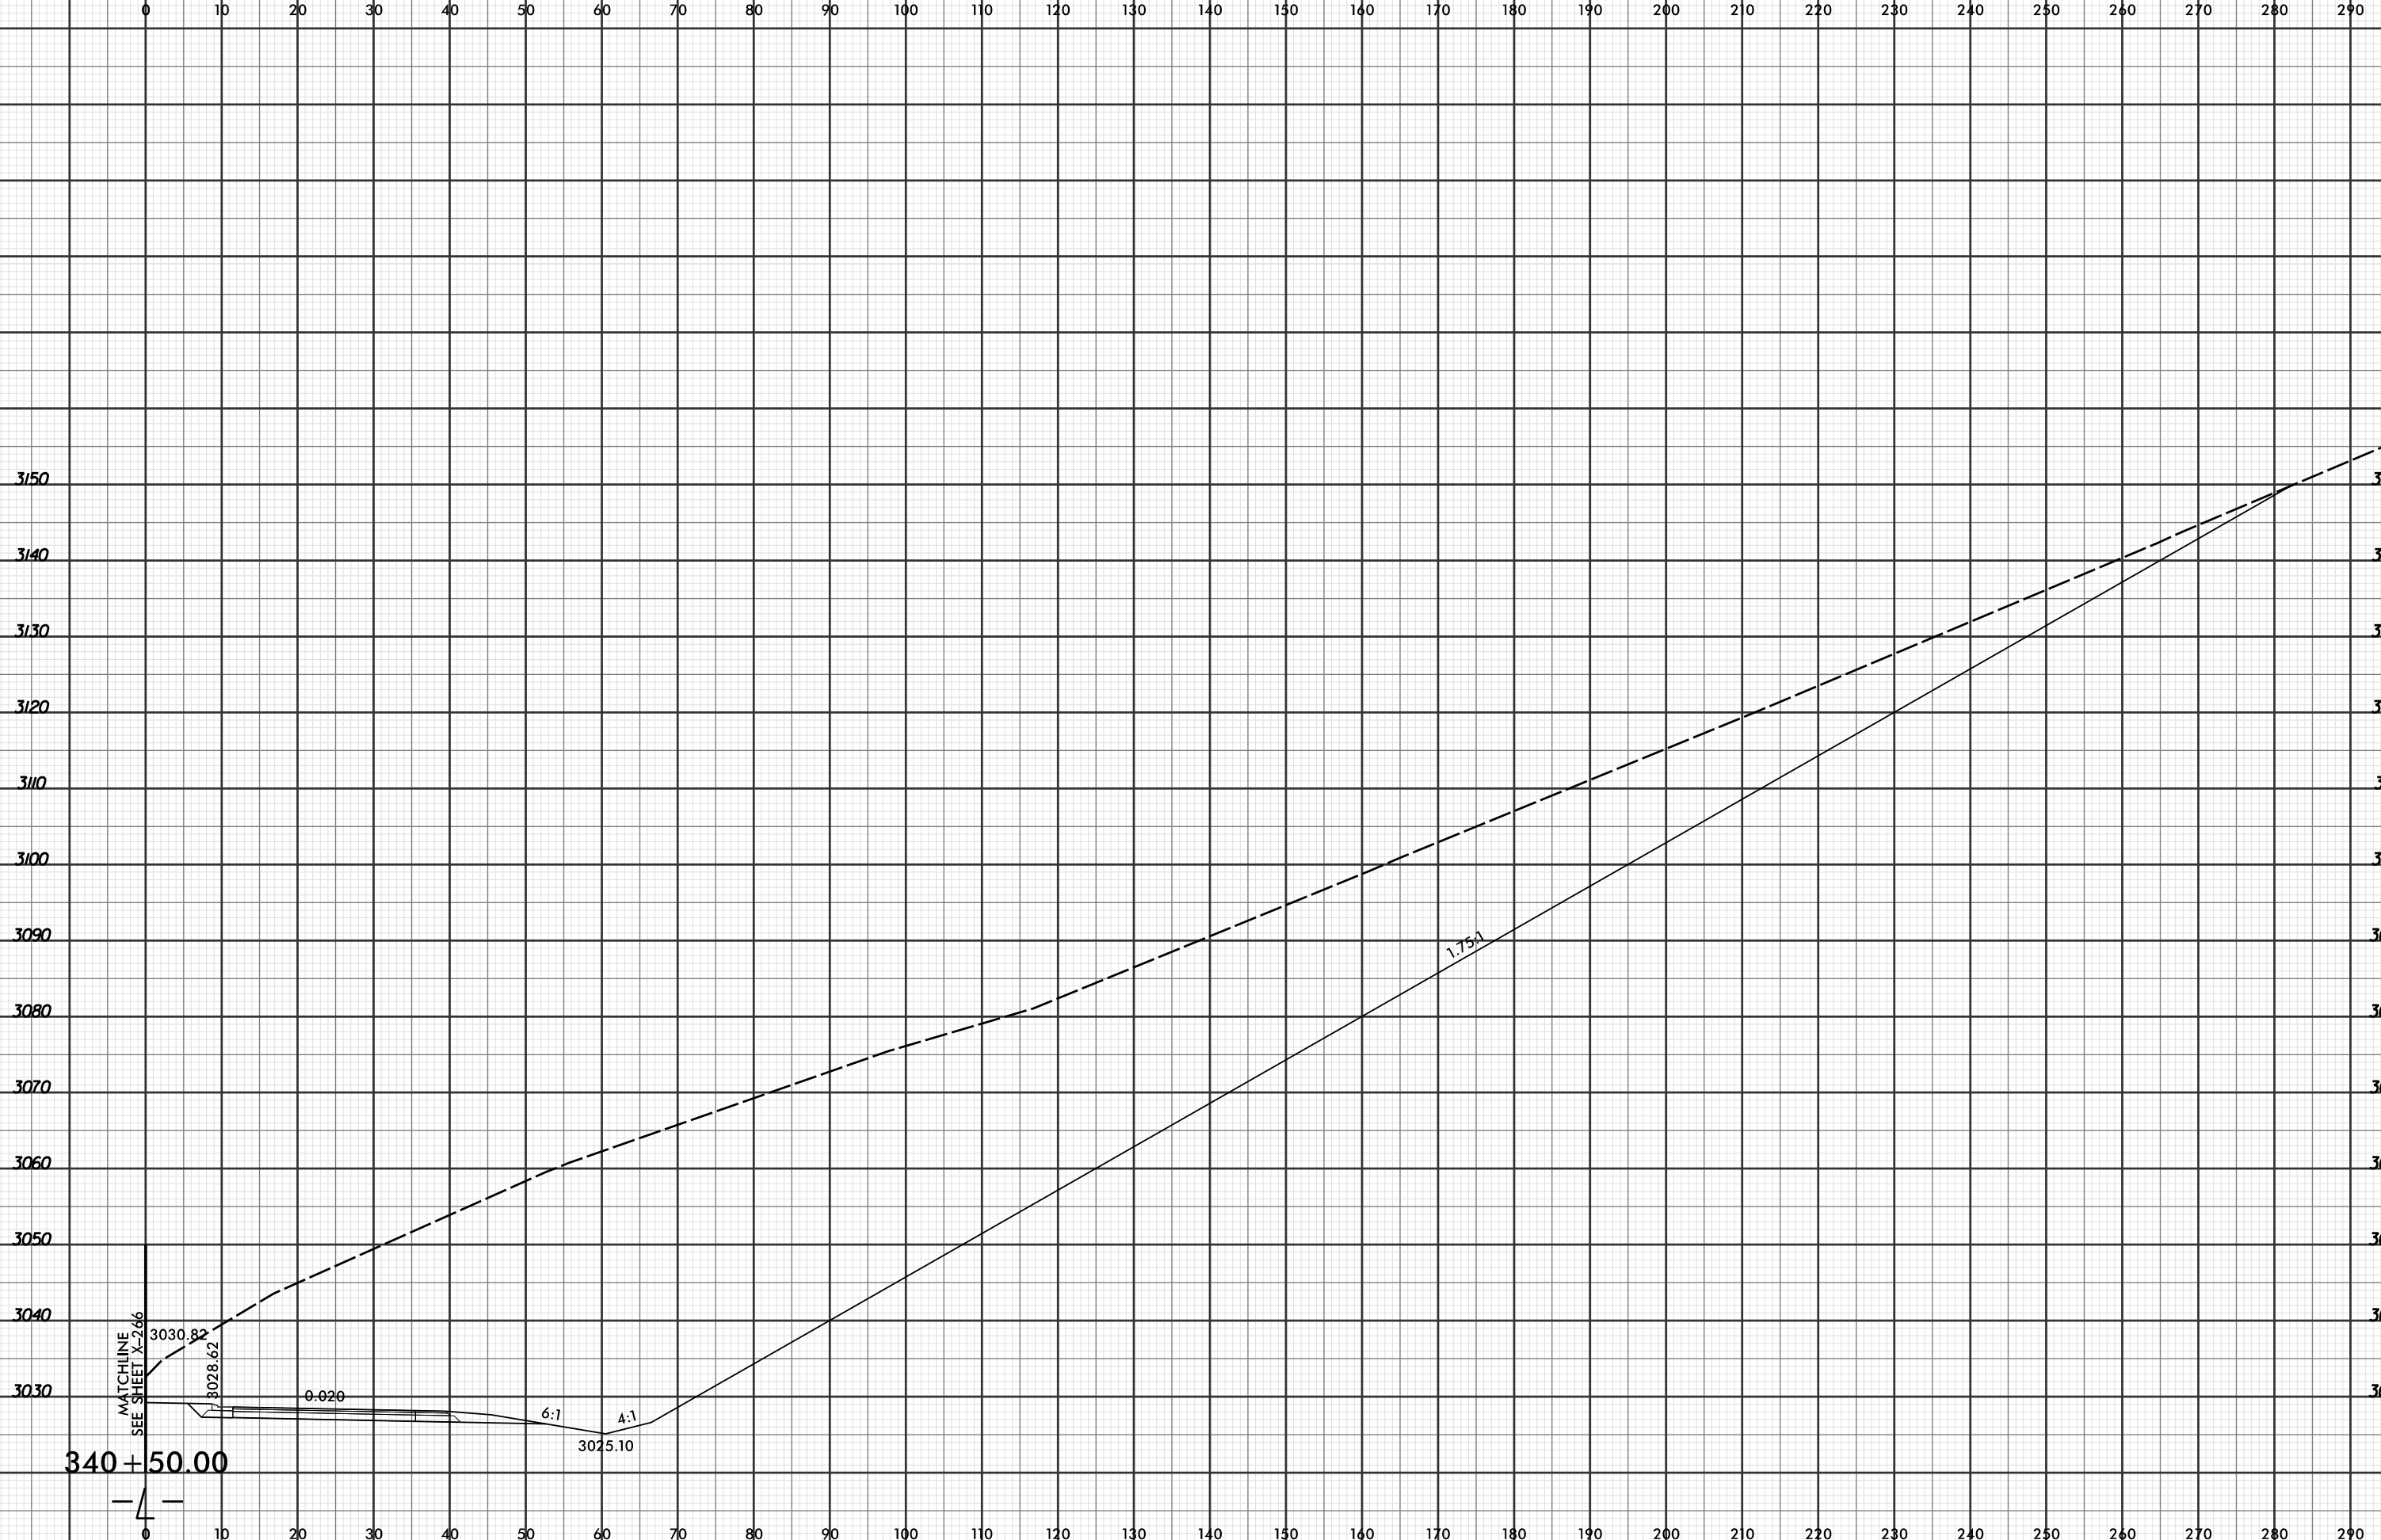

MATCHLINE
SEE SHEET X-266

3030.82

8028.62

0.020

6:1

4:1

3025.10

1.75%

340 + 50.00

