


PROJ. REFERENCE NO.	SHEET NO.
R-2915C	X-319

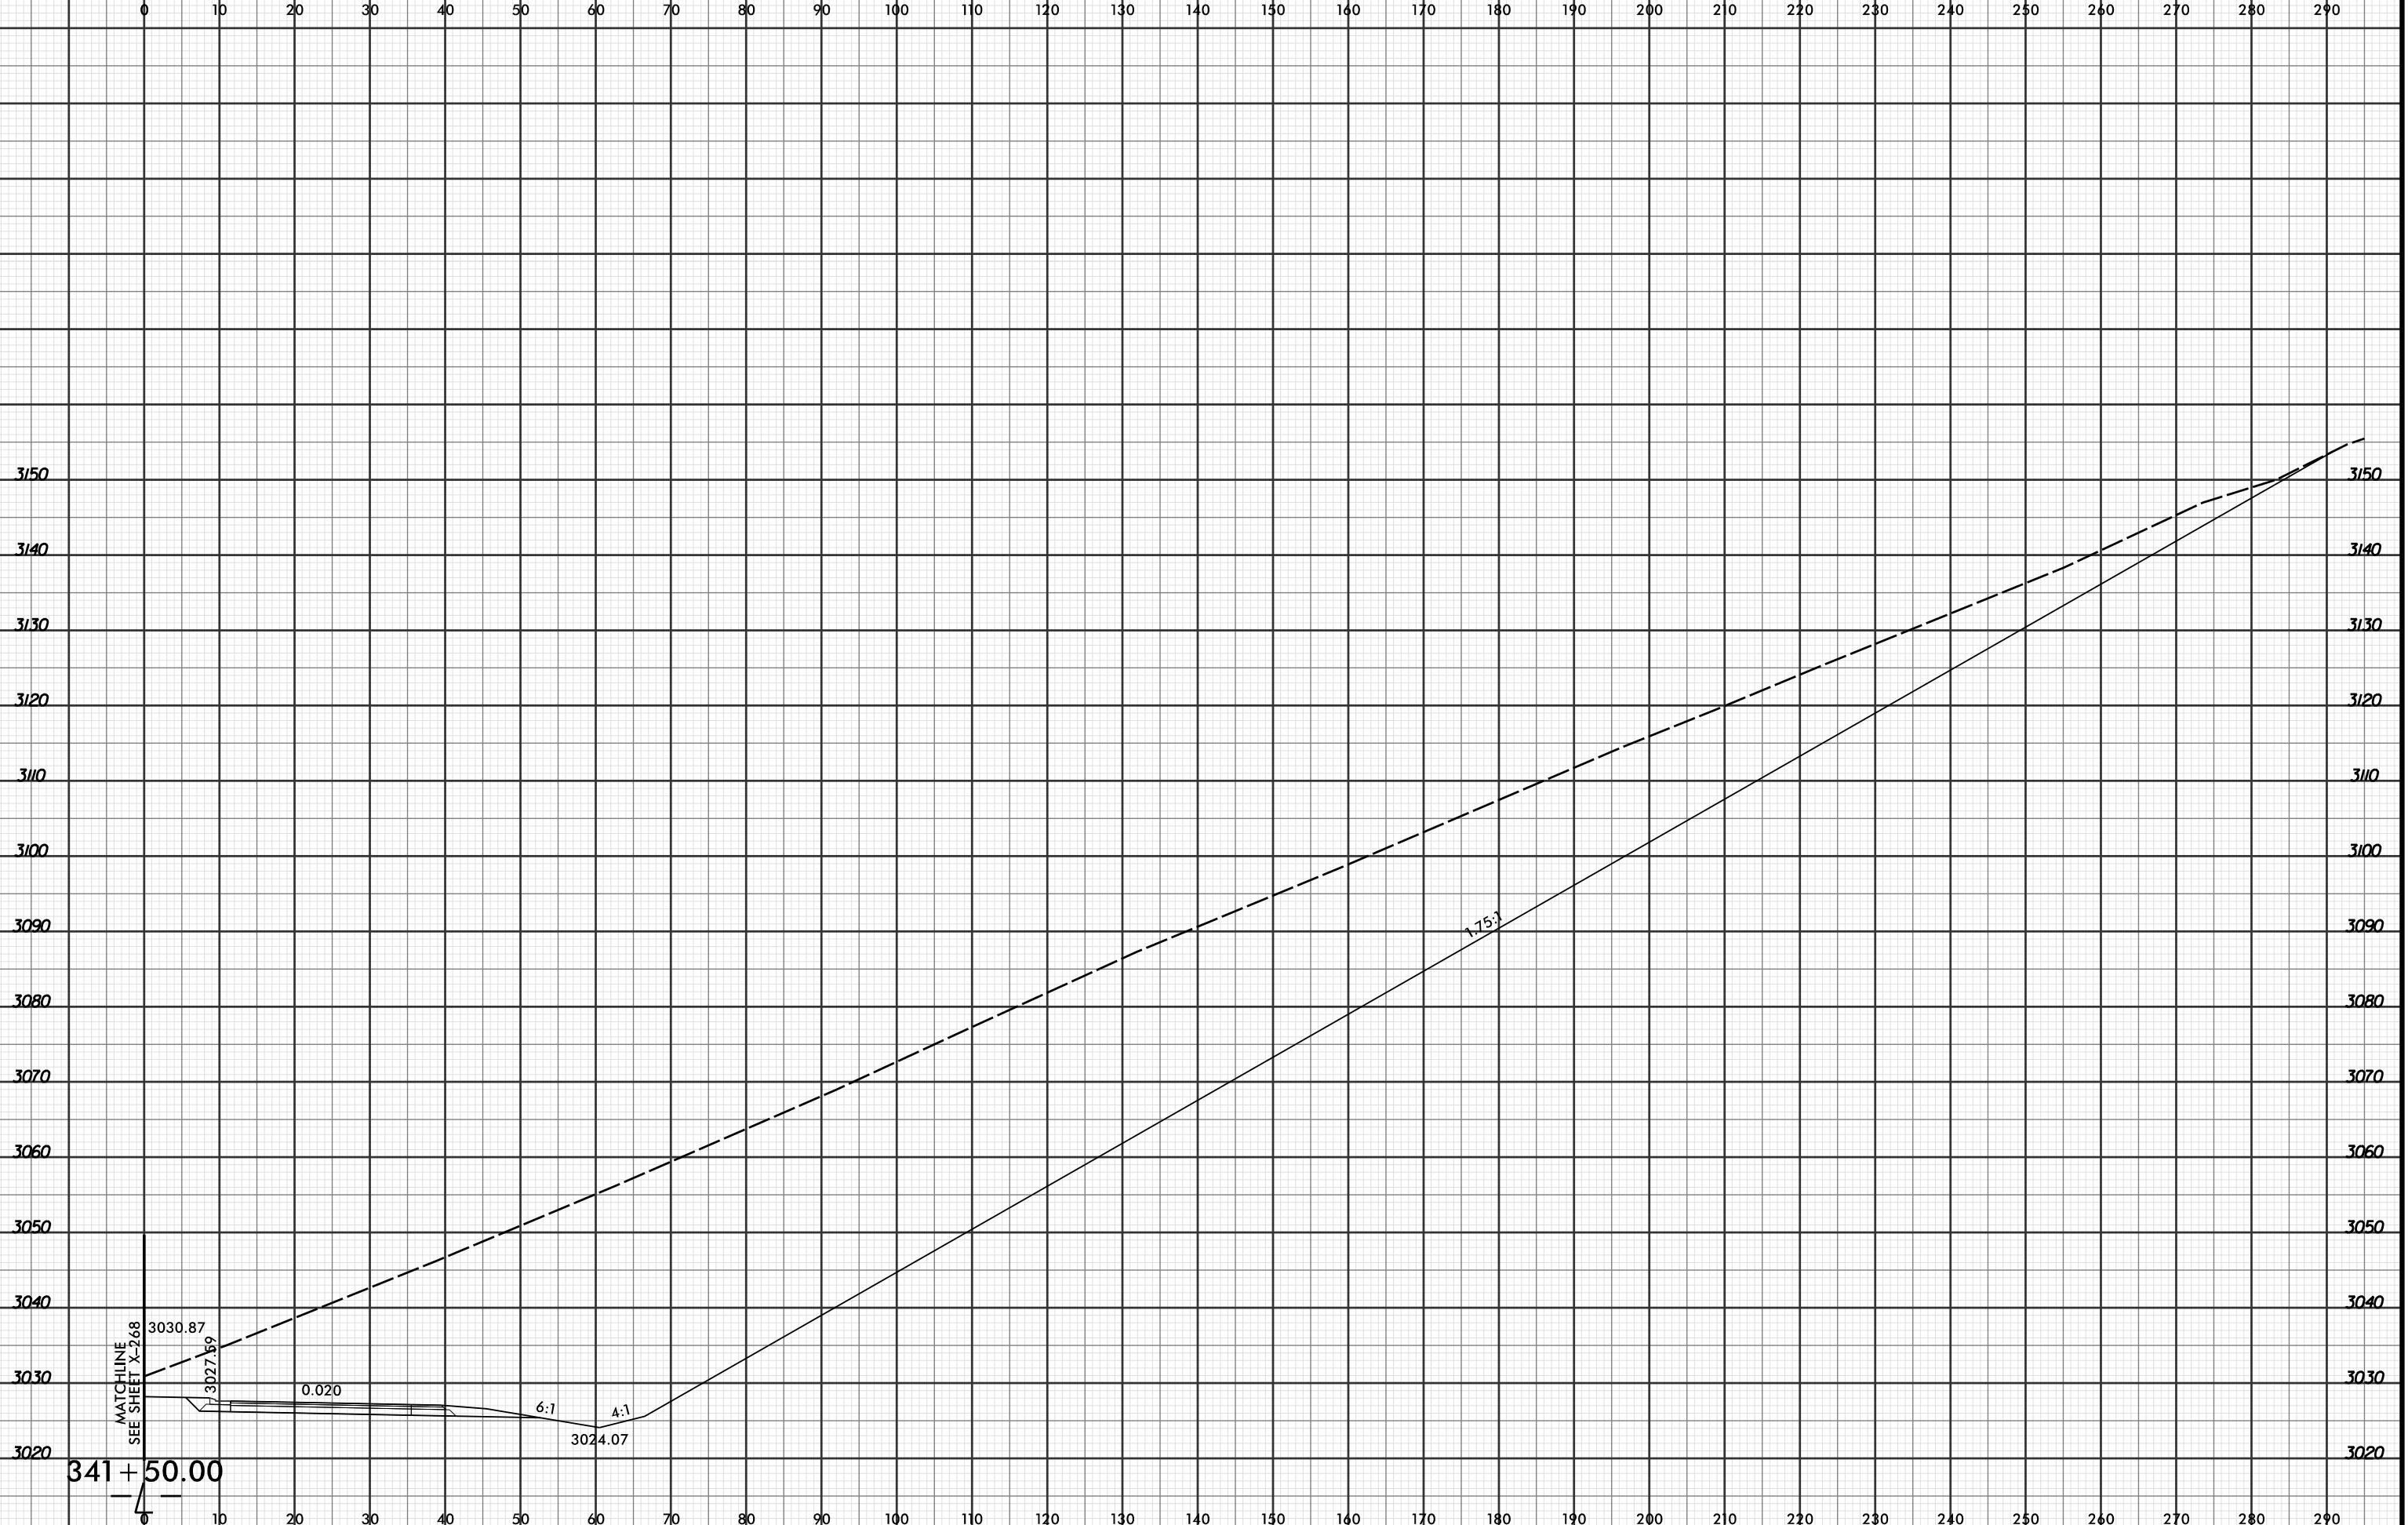

MATCHLINE
SEE SHEET X-268

3030.87

3027.59

0.020

6:1

3024.07

4:1

1.75%

341 + 50.00