




PROJ. REFERENCE NO.	SHEET NO.
R-2915C	X-325

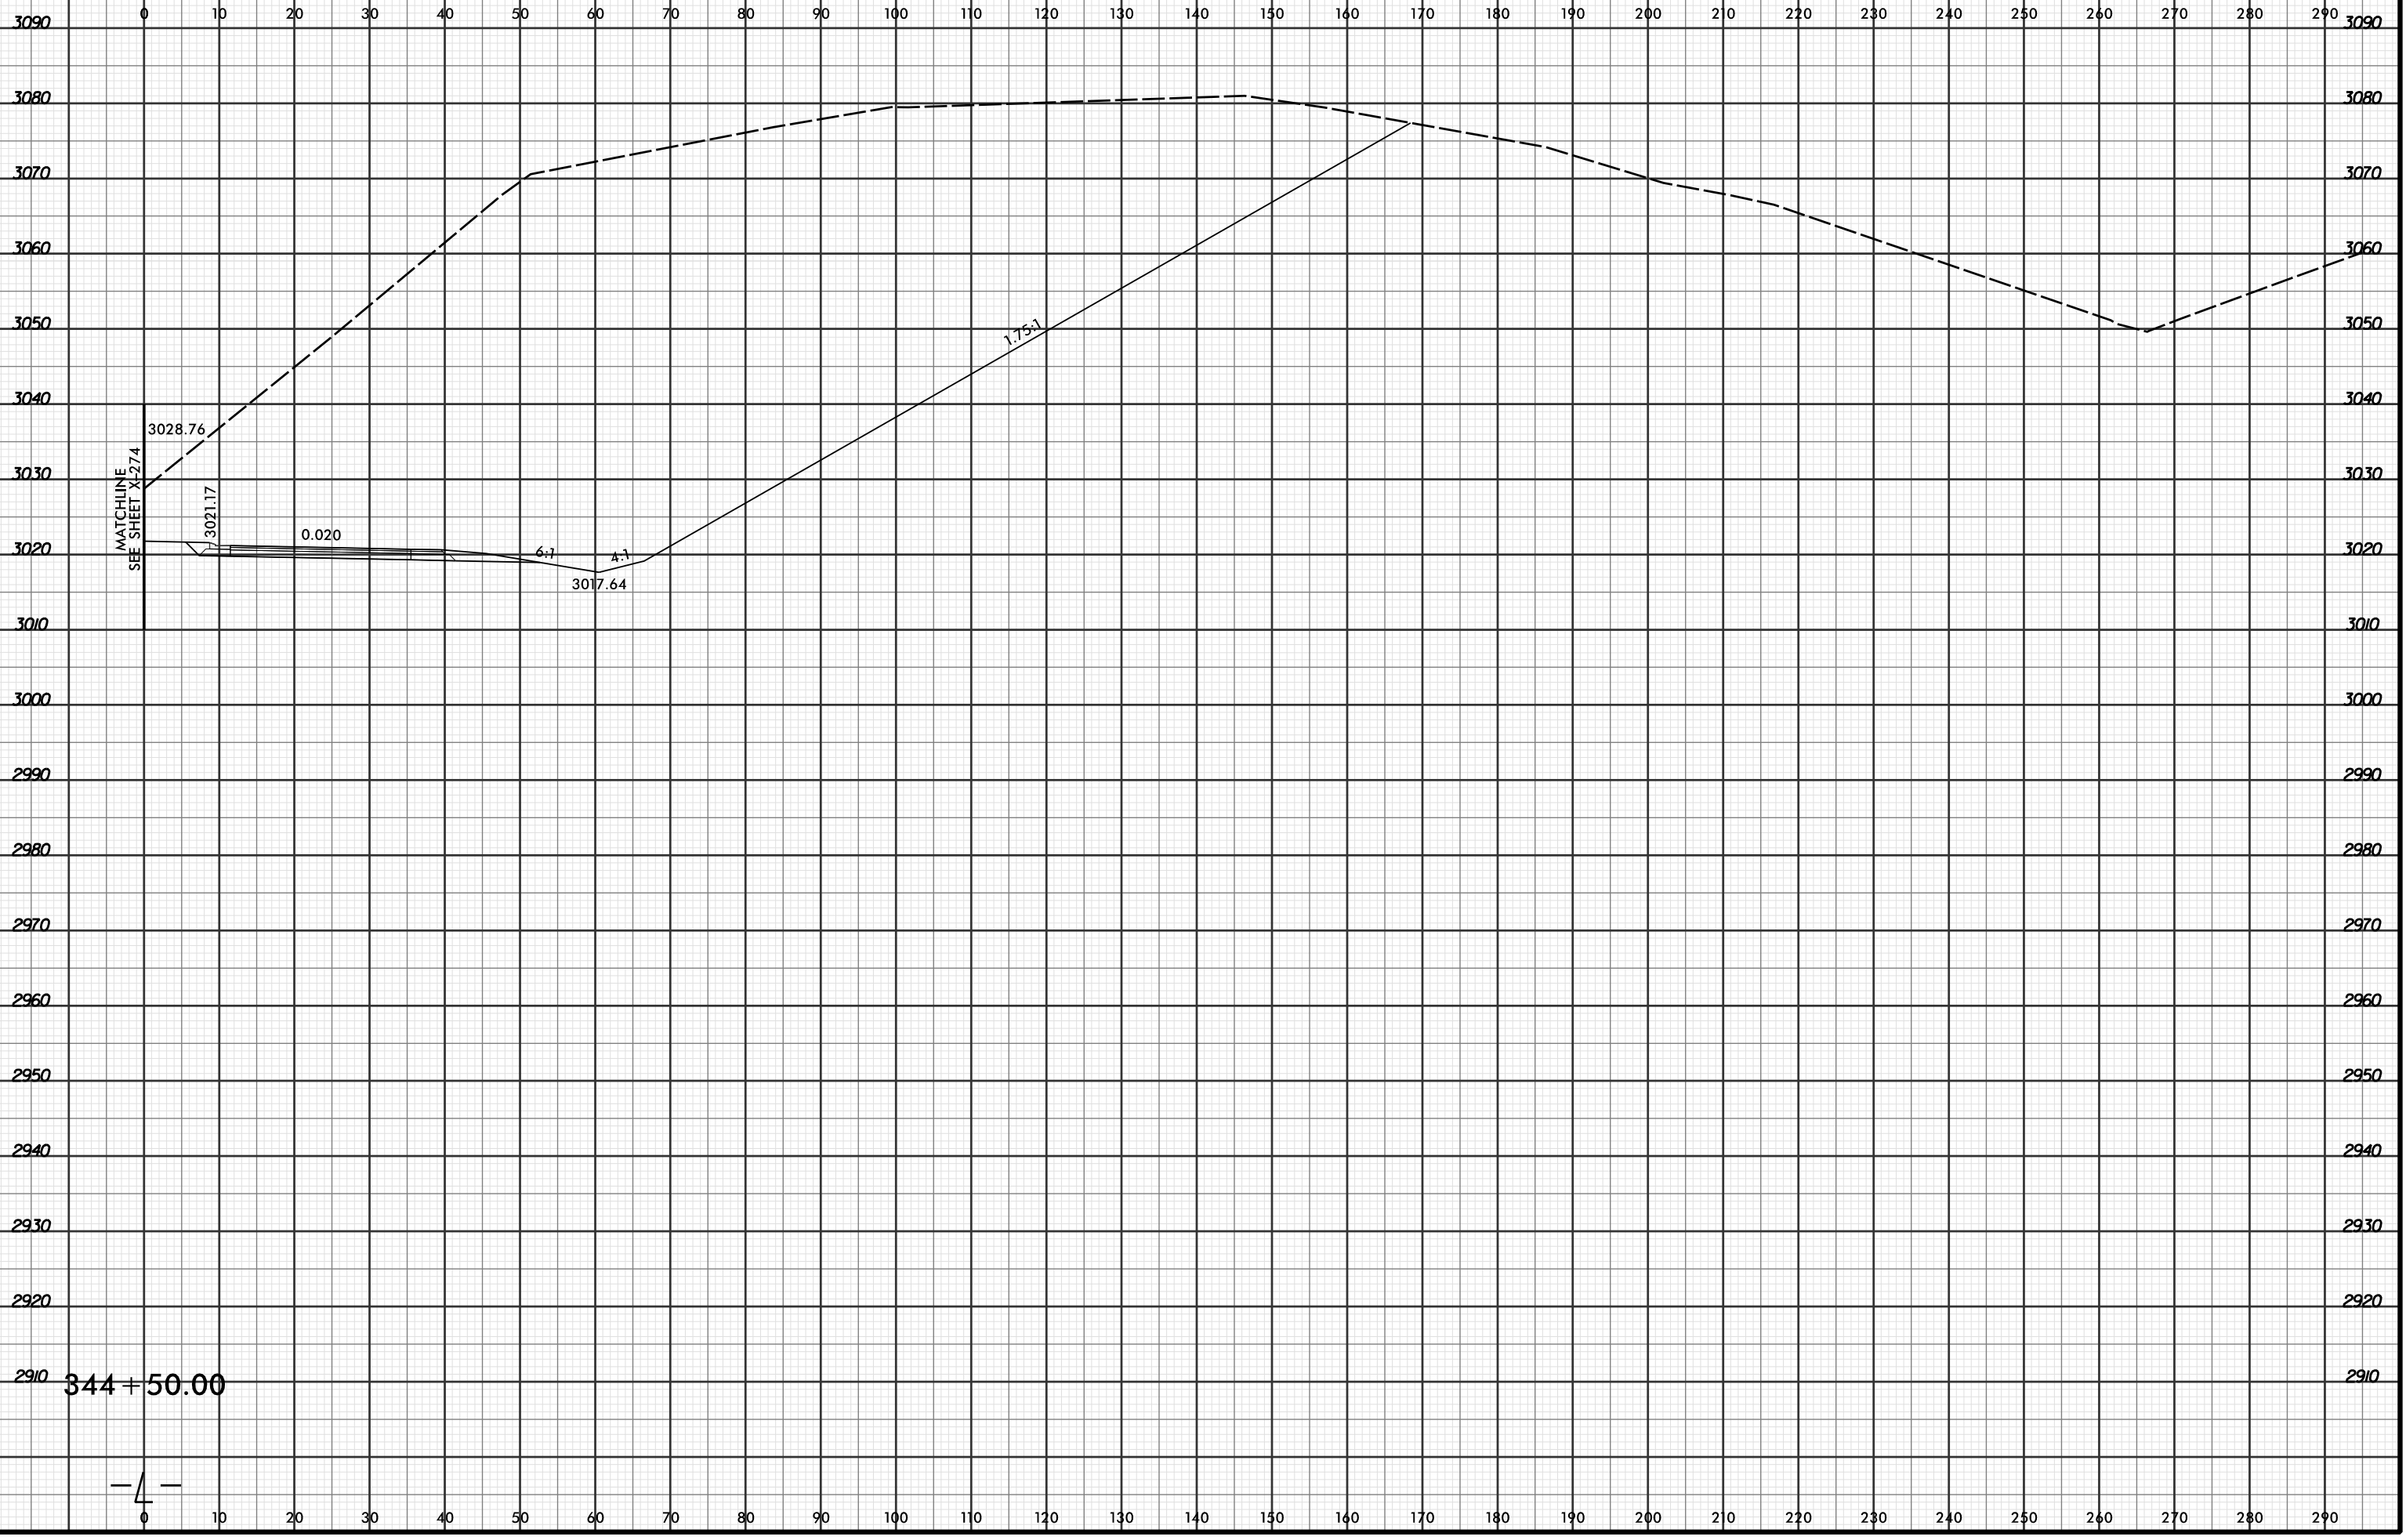

4

344 + 50.00