


8/23/99



PROJ. REFERENCE NO.	SHEET NO.
R-2915C	X-345

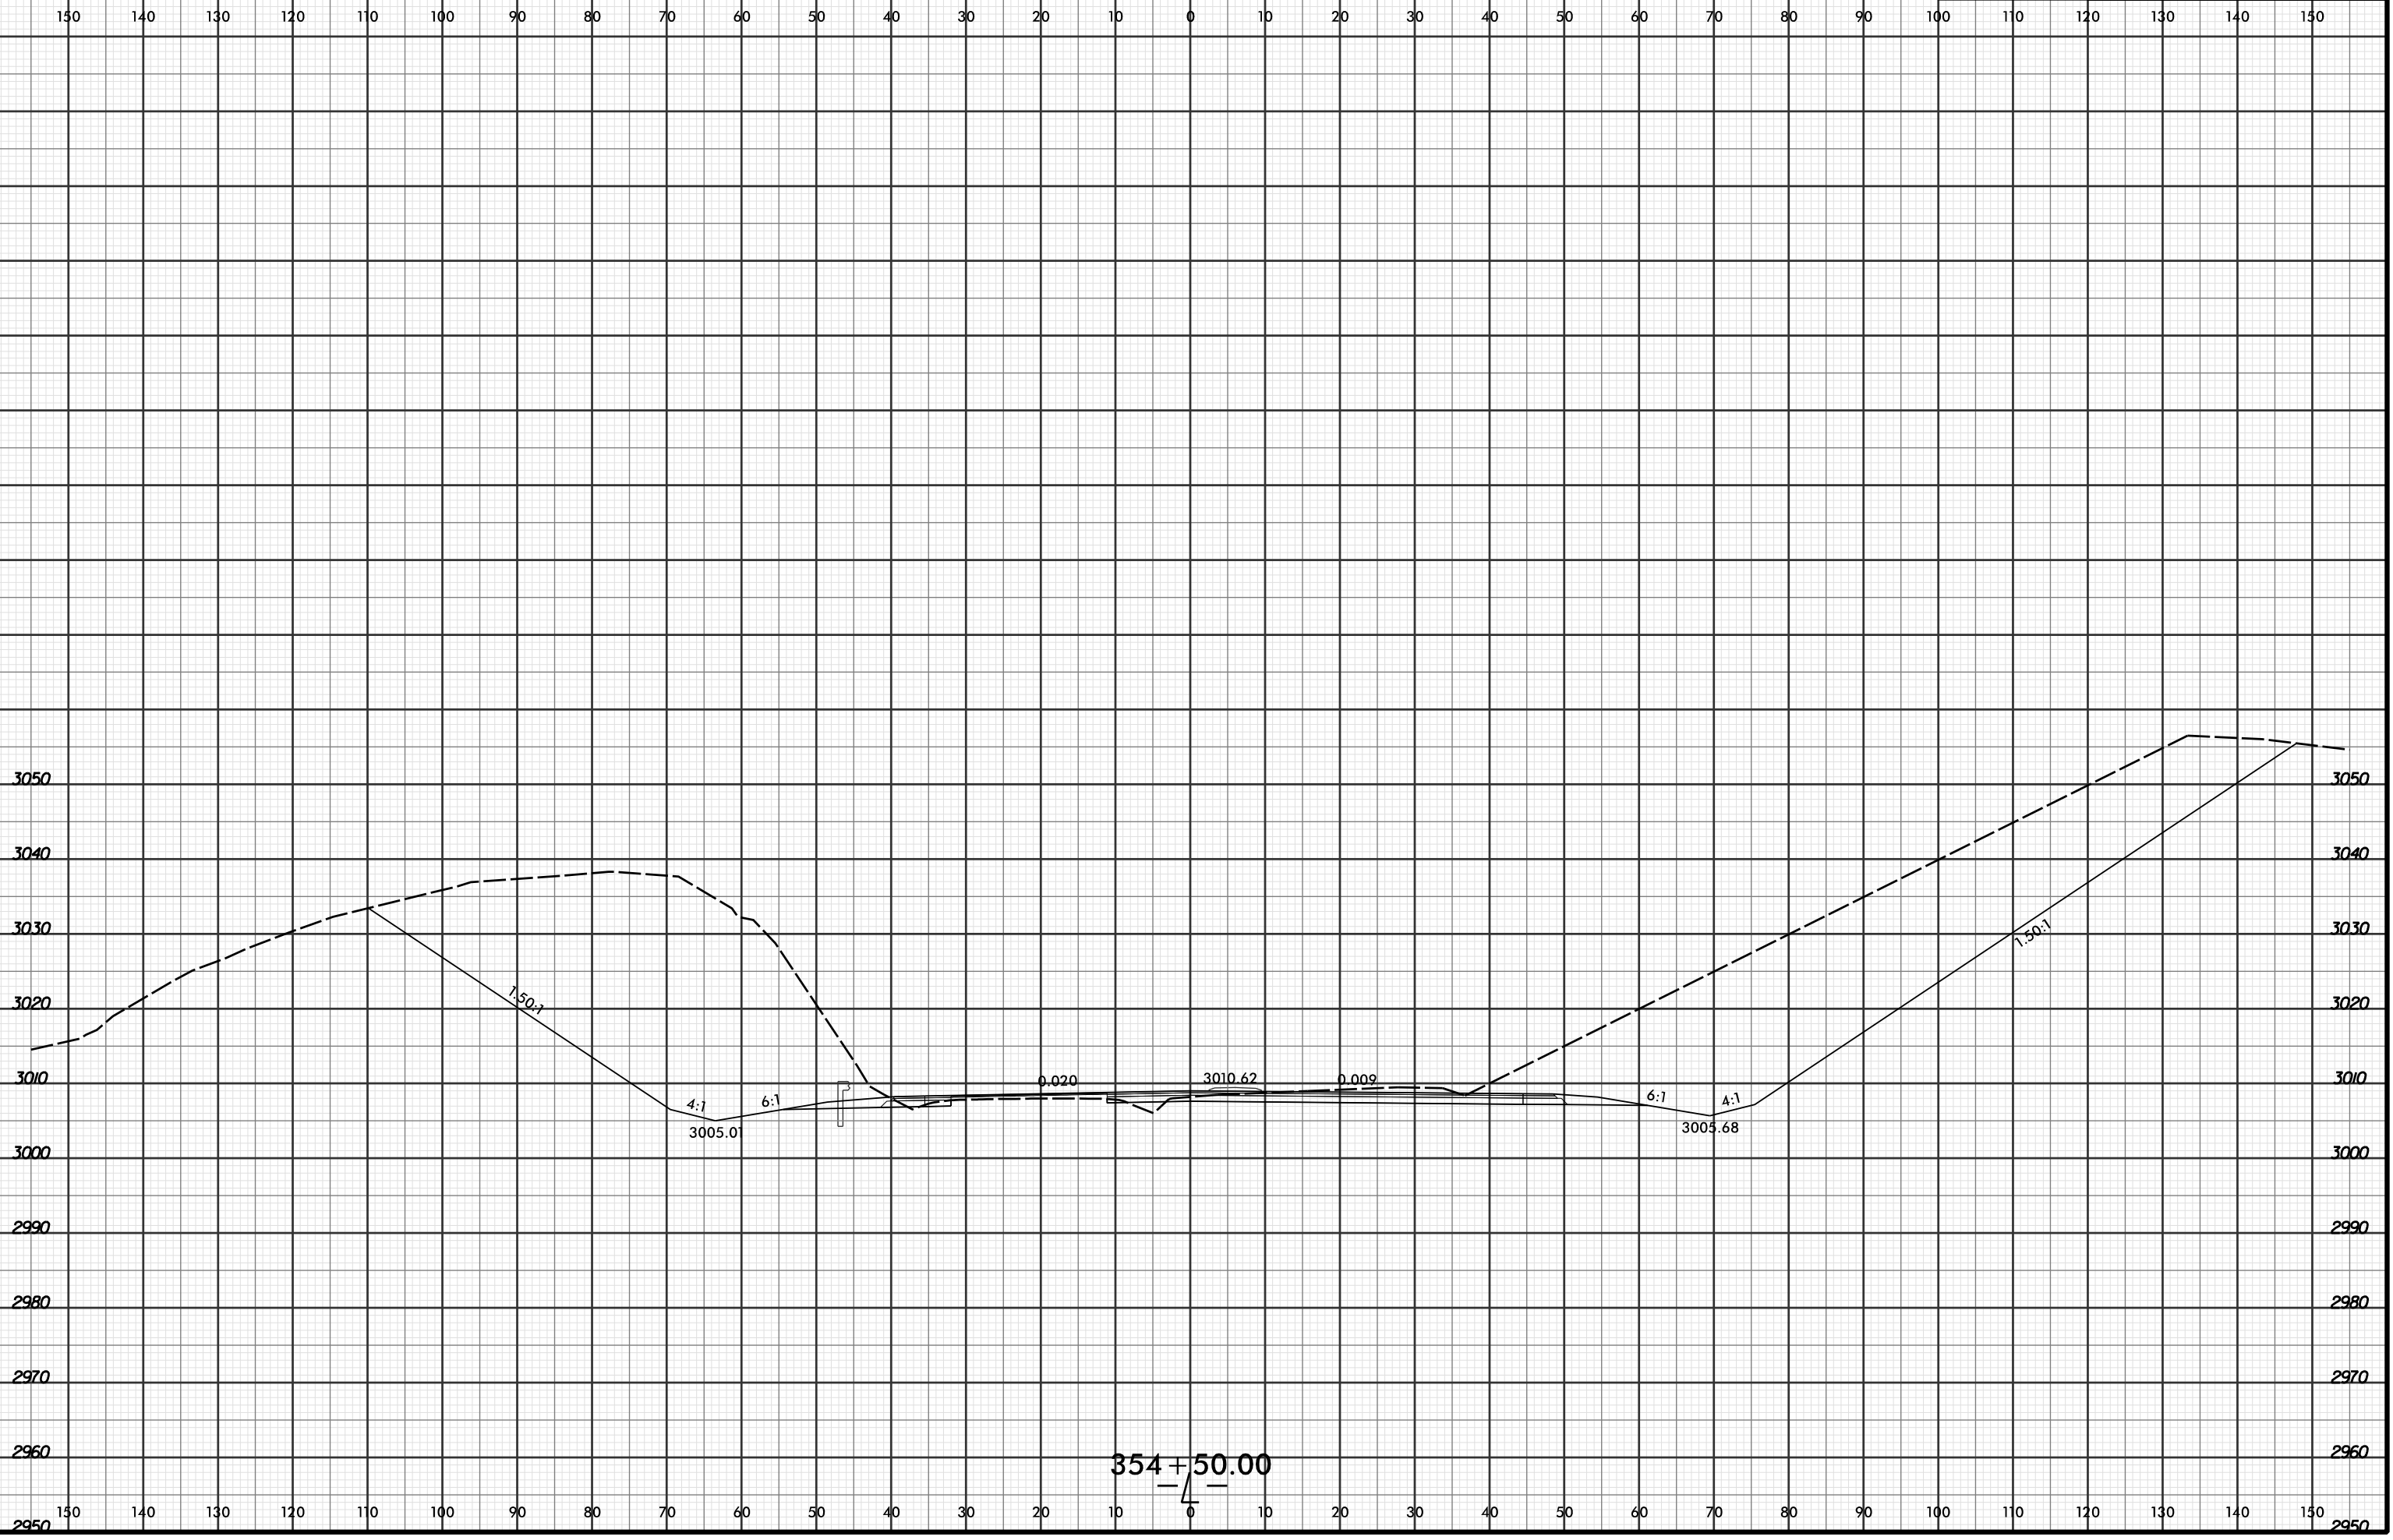

8/15/2016  
 R:\Projects\061\XSC\XPL\R2915C\_r.dwg\_xpl...dgn  
 LOCHNER