


8/23/99



PROJ. REFERENCE NO.	SHEET NO.
R-2915C	X-354

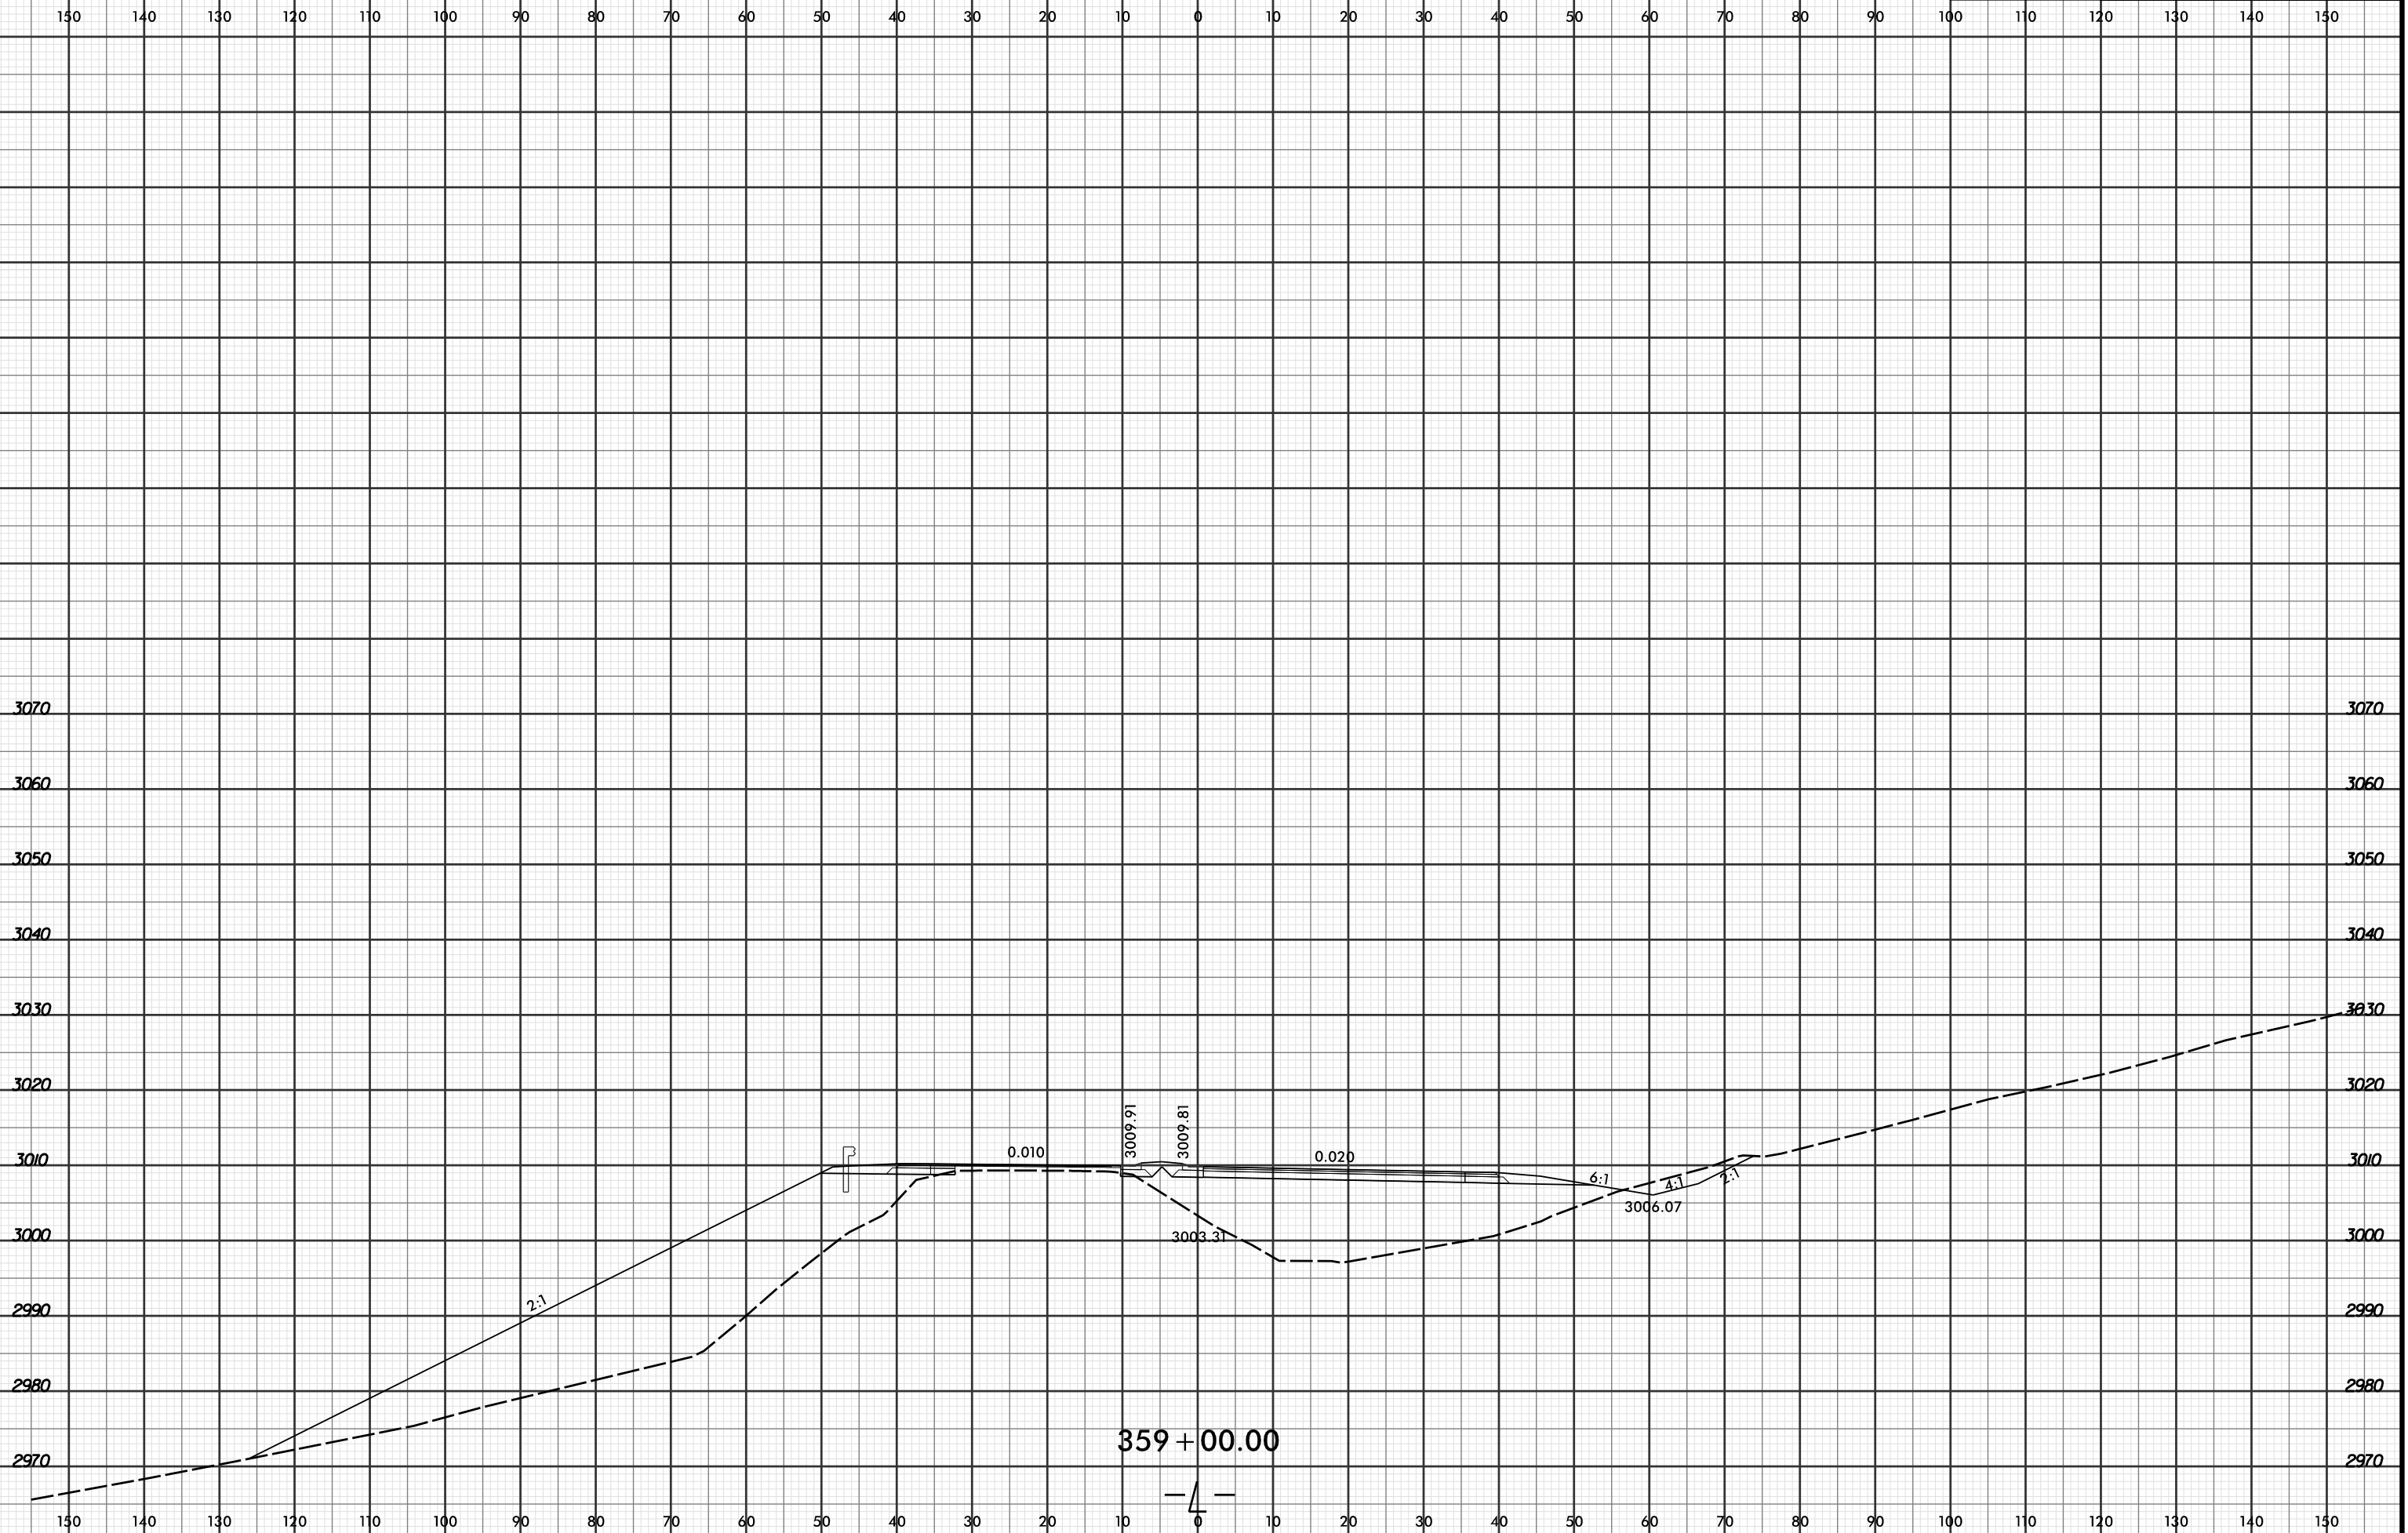

4/19/2016 2:53:31 PM
 R:\Projects\03\XPL\R2915C_r.dwg_xpl.L...dgn
 LOCHNER

