


8/23/99



PROJ. REFERENCE NO.	SHEET NO.
R-2915C	X-357

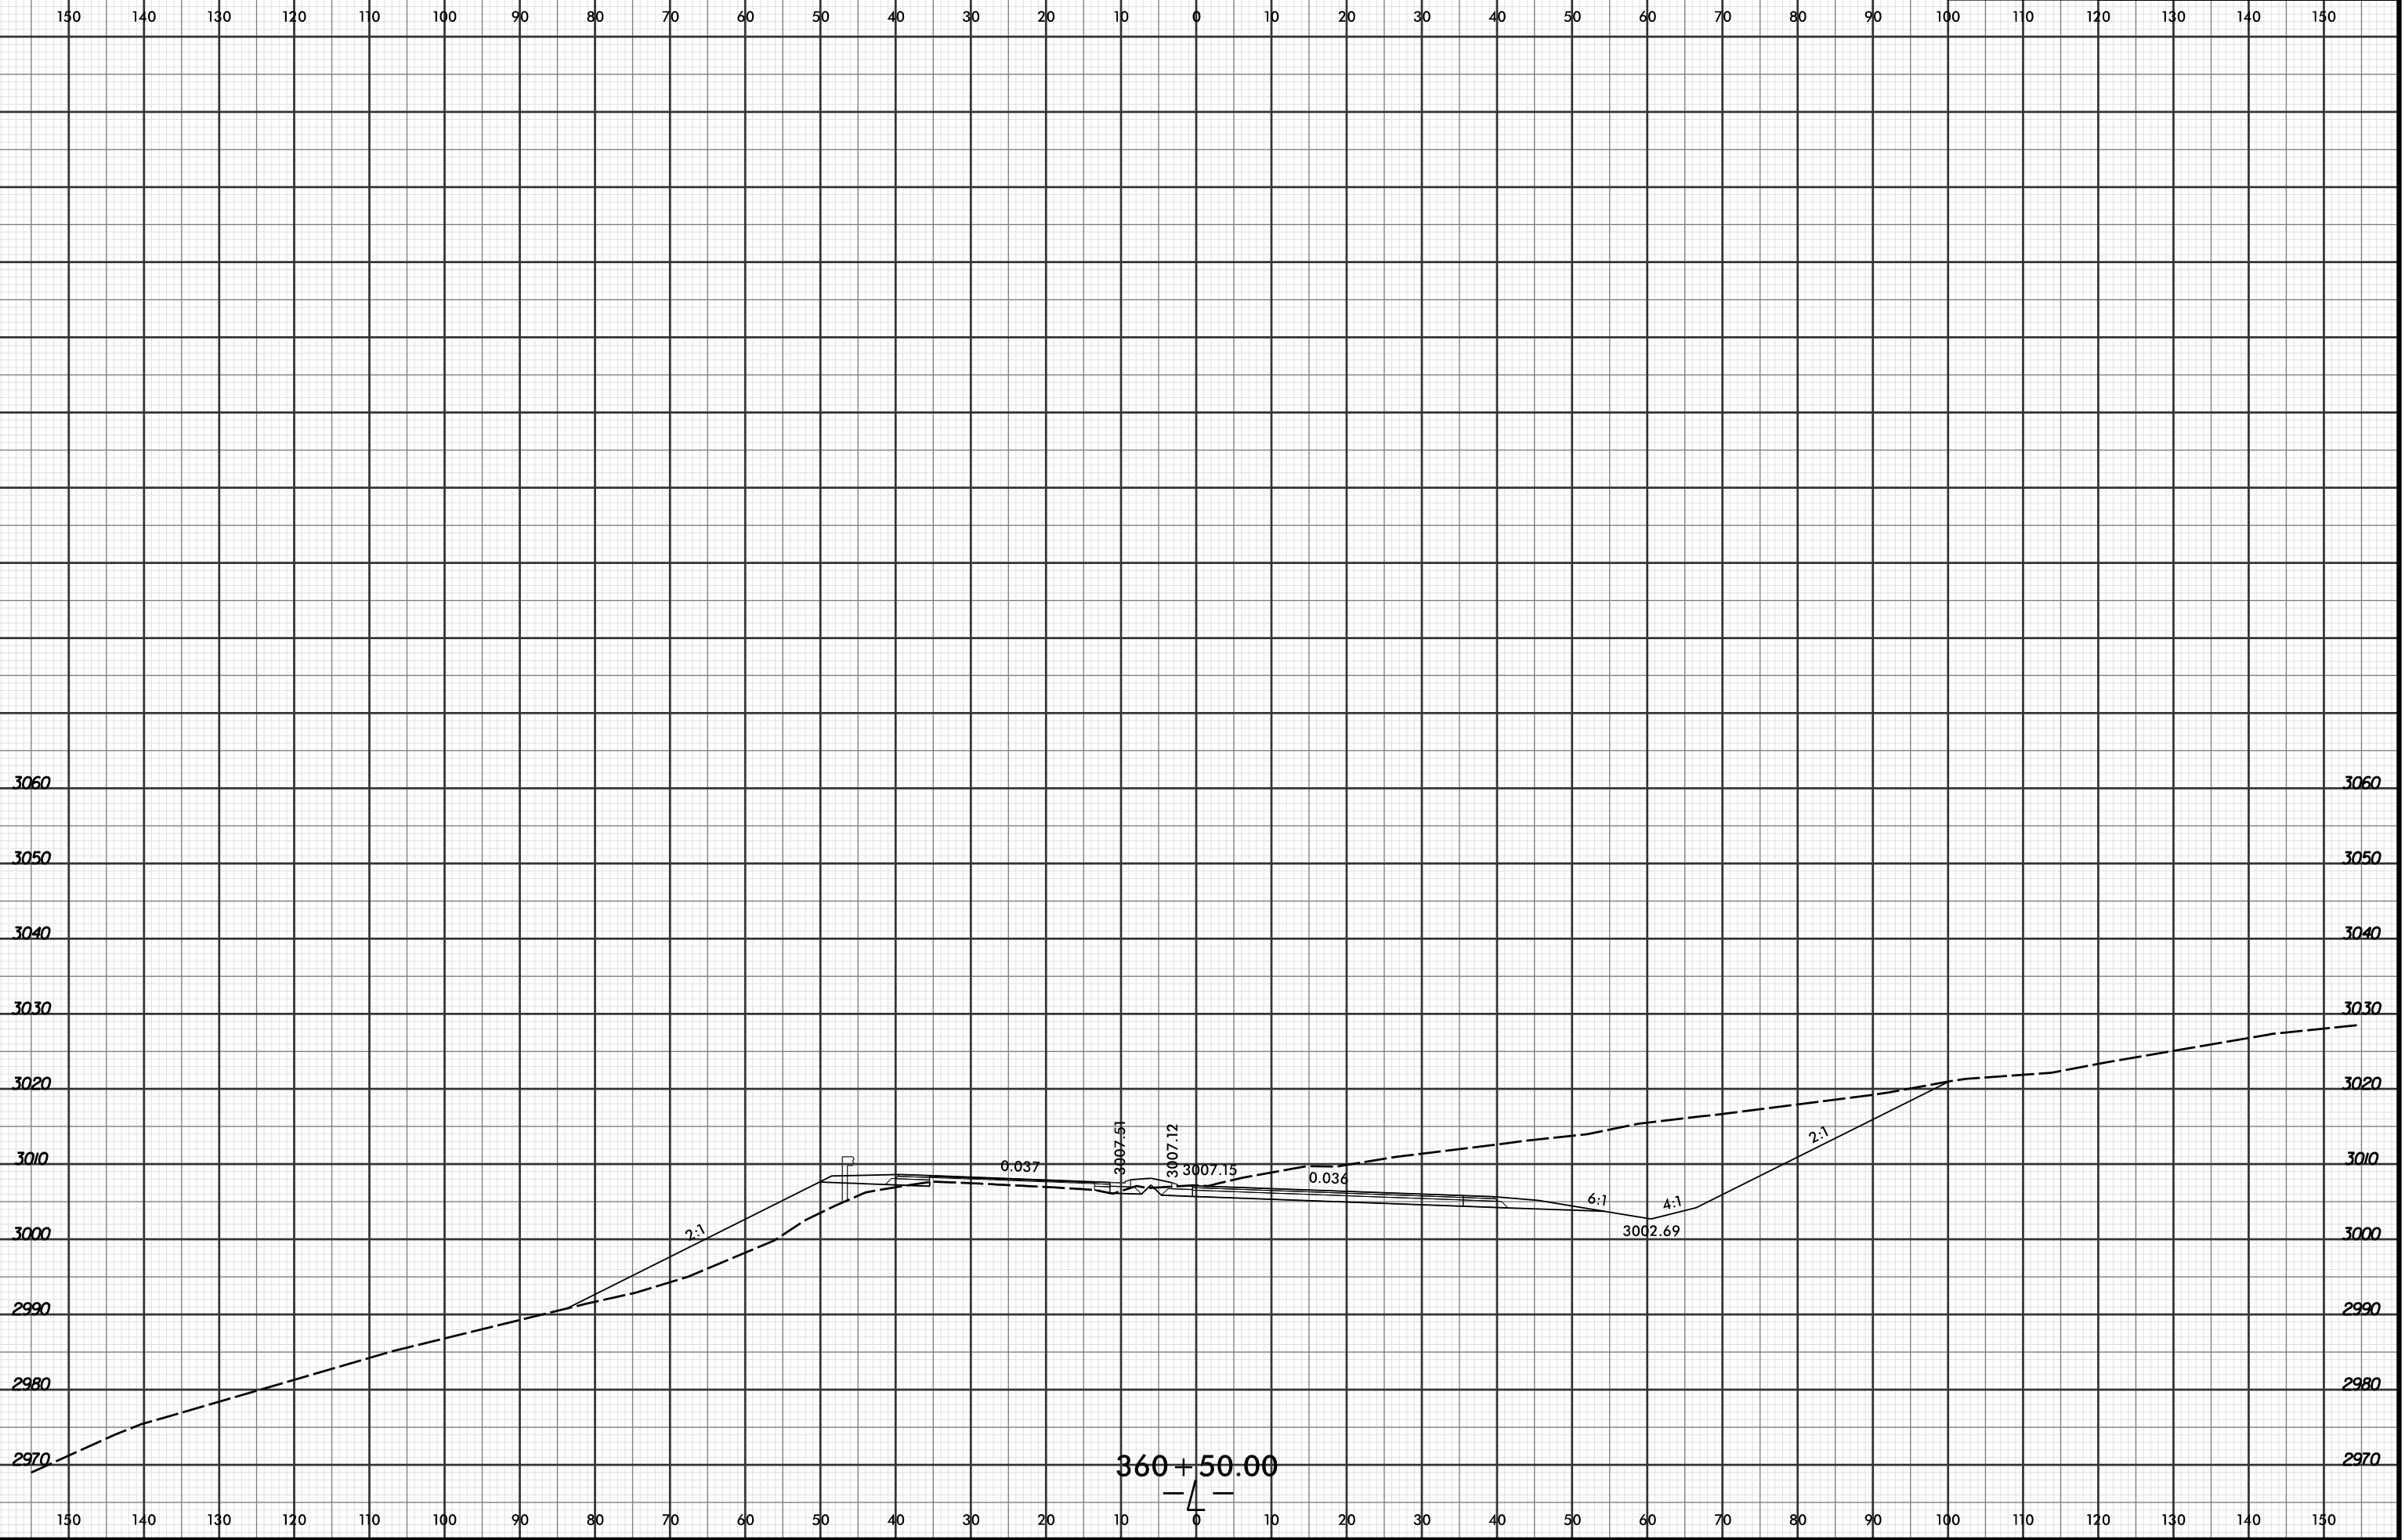

3060  
3050  
3040  
3030  
3020  
3010  
3000  
2990  
2980  
2970

3060  
3050  
3040  
3030  
3020  
3010  
3000  
2990  
2980  
2970

150 140 130 120 110 100 90 80 70 60 50 40 30 20 10 0 10 20 30 40 50 60 70 80 90 100 110 120 130 140 150

150 140 130 120 110 100 90 80 70 60 50 40 30 20 10 0 10 20 30 40 50 60 70 80 90 100 110 120 130 140 150

2:1

0.037

3007.51

3007.12

3007.15

0.036

6:1

3002.69

4:1

2:1

360 + 50.00

— 4 —

4/19/2016 2:53:32 PM  
 R:\Projects\01\2915C\XPL\R2915C\_r.dwg\_xpl.L...dgn  
 LOCHNER