


8/23/99



PROJ. REFERENCE NO.	SHEET NO.
R-2915C	X-360

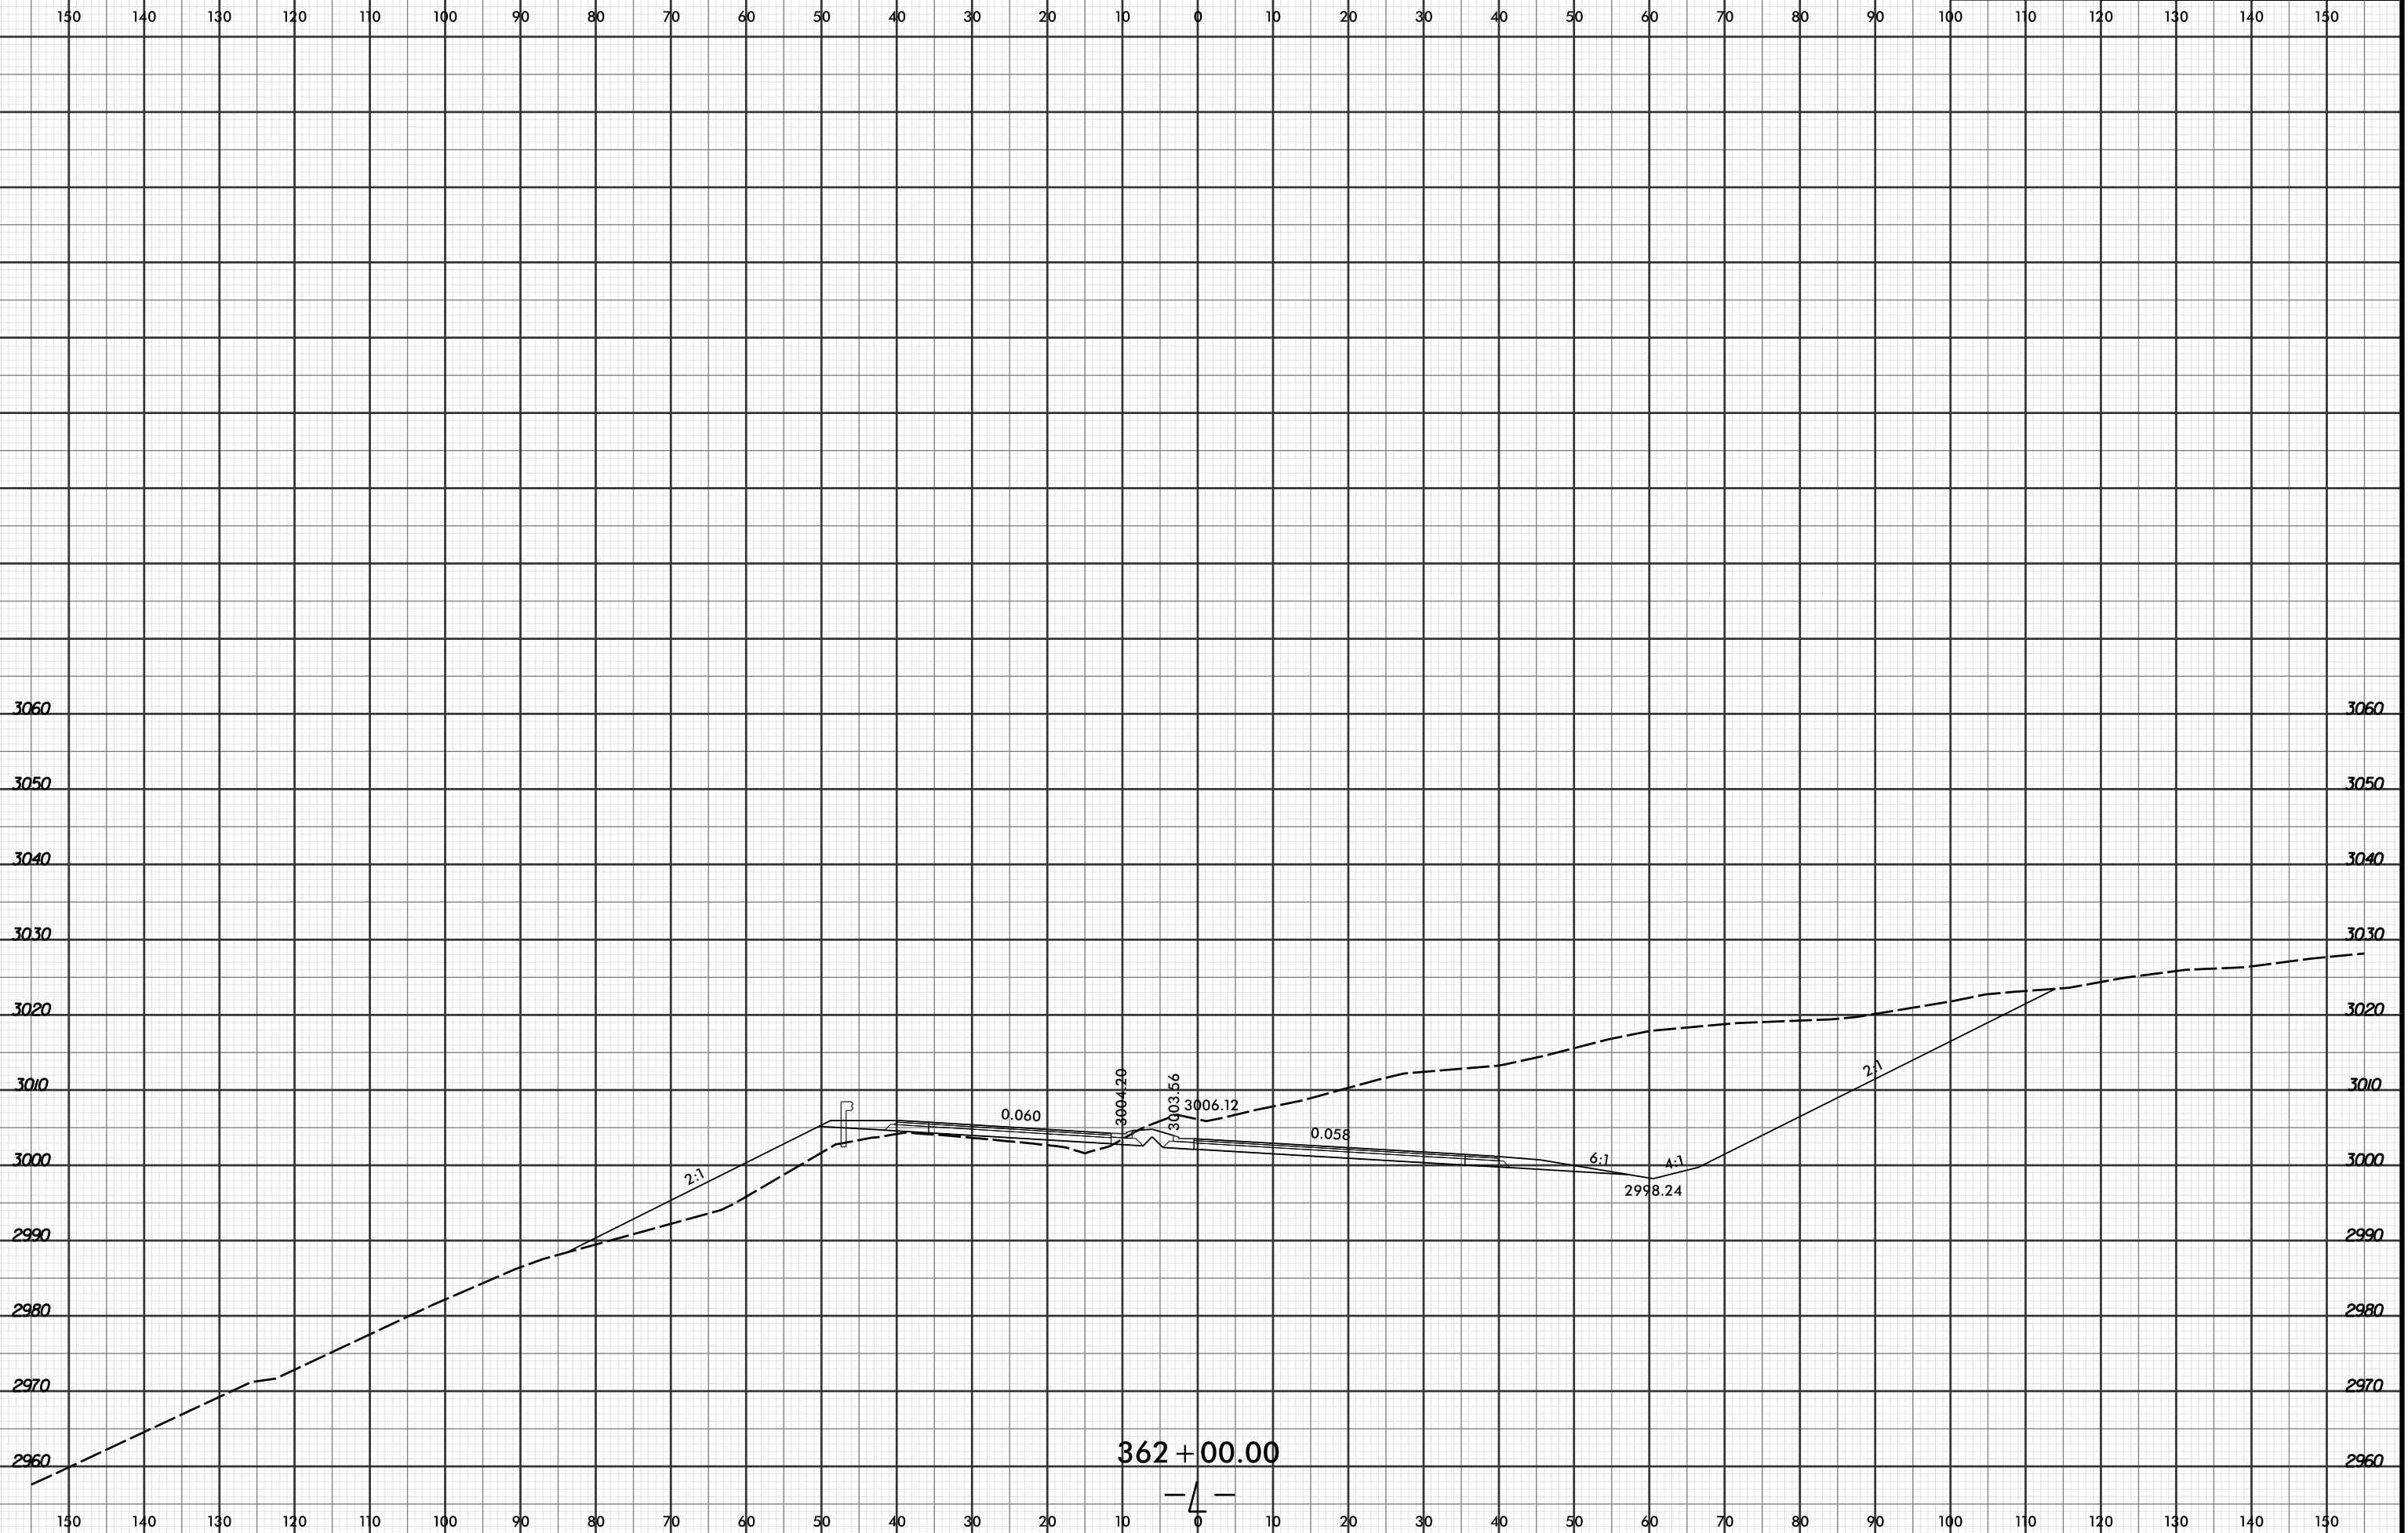

3060
3050
3040
3030
3020
3010
3000
2990
2980
2970
2960

150 140 130 120 110 100 90 80 70 60 50 40 30 20 10 0 10 20 30 40 50 60 70 80 90 100 110 120 130 140 150

0.060
0.058
6:1
4:1
2:1

3004.20
3003.56
3006.12

2998.24

362 + 00.00

4/19/2016 2:53:34 PM
R:\PROJECTS\2915C\XPL\2915C_r.dwg_xpl.L...dgn
LOCHNER

