


8/23/99



PROJ. REFERENCE NO. R-2915C	SHEET NO. X-362
--------------------------------	--------------------

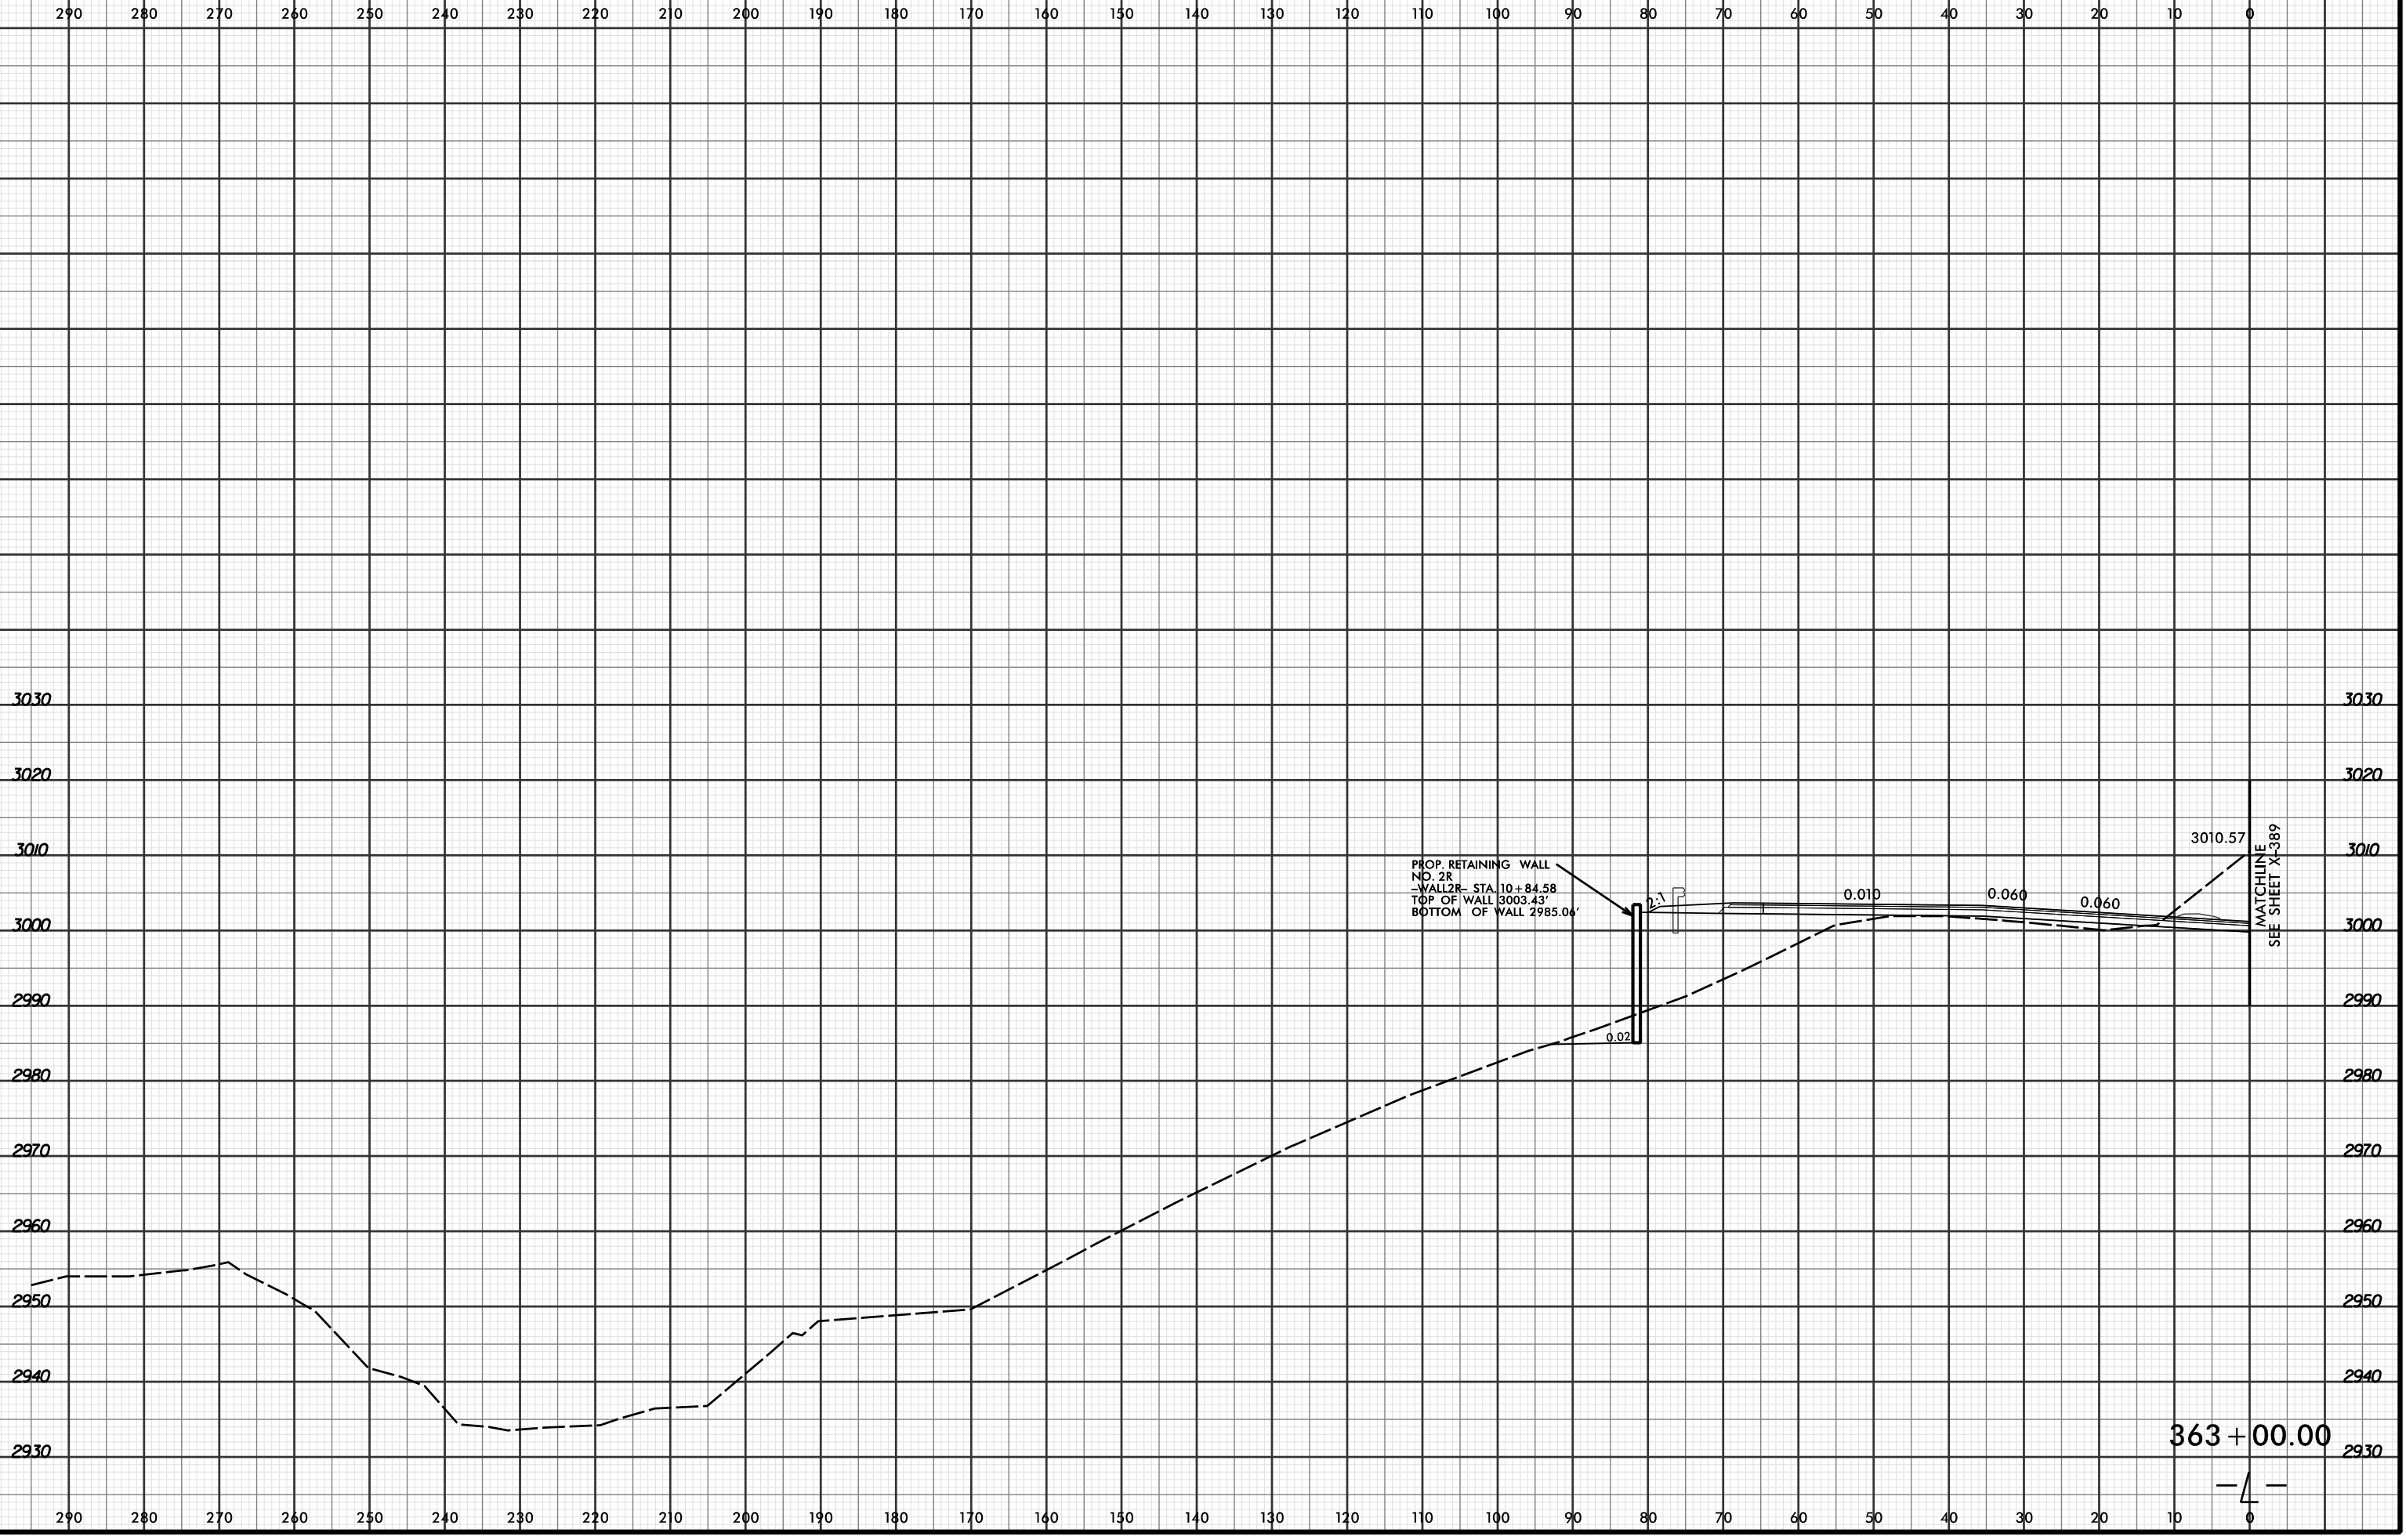


PROP. RETAINING WALL
NO. 2R
- WALL 2R - STA. 10+84.58
TOP OF WALL 3003.43'
BOTTOM OF WALL 2985.04'



3010.57
MATCHLINE
SEE SHEET X-389

363+00.00

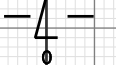

4/19/2016 2:53:35 PM
R:\PROJECTS\2915C\XPL\R2915C_r.dwg_xpl...dgn
LÖCHNER