


8/23/99



PROJ. REFERENCE NO. R-2915C	SHEET NO. X-364
--------------------------------	--------------------

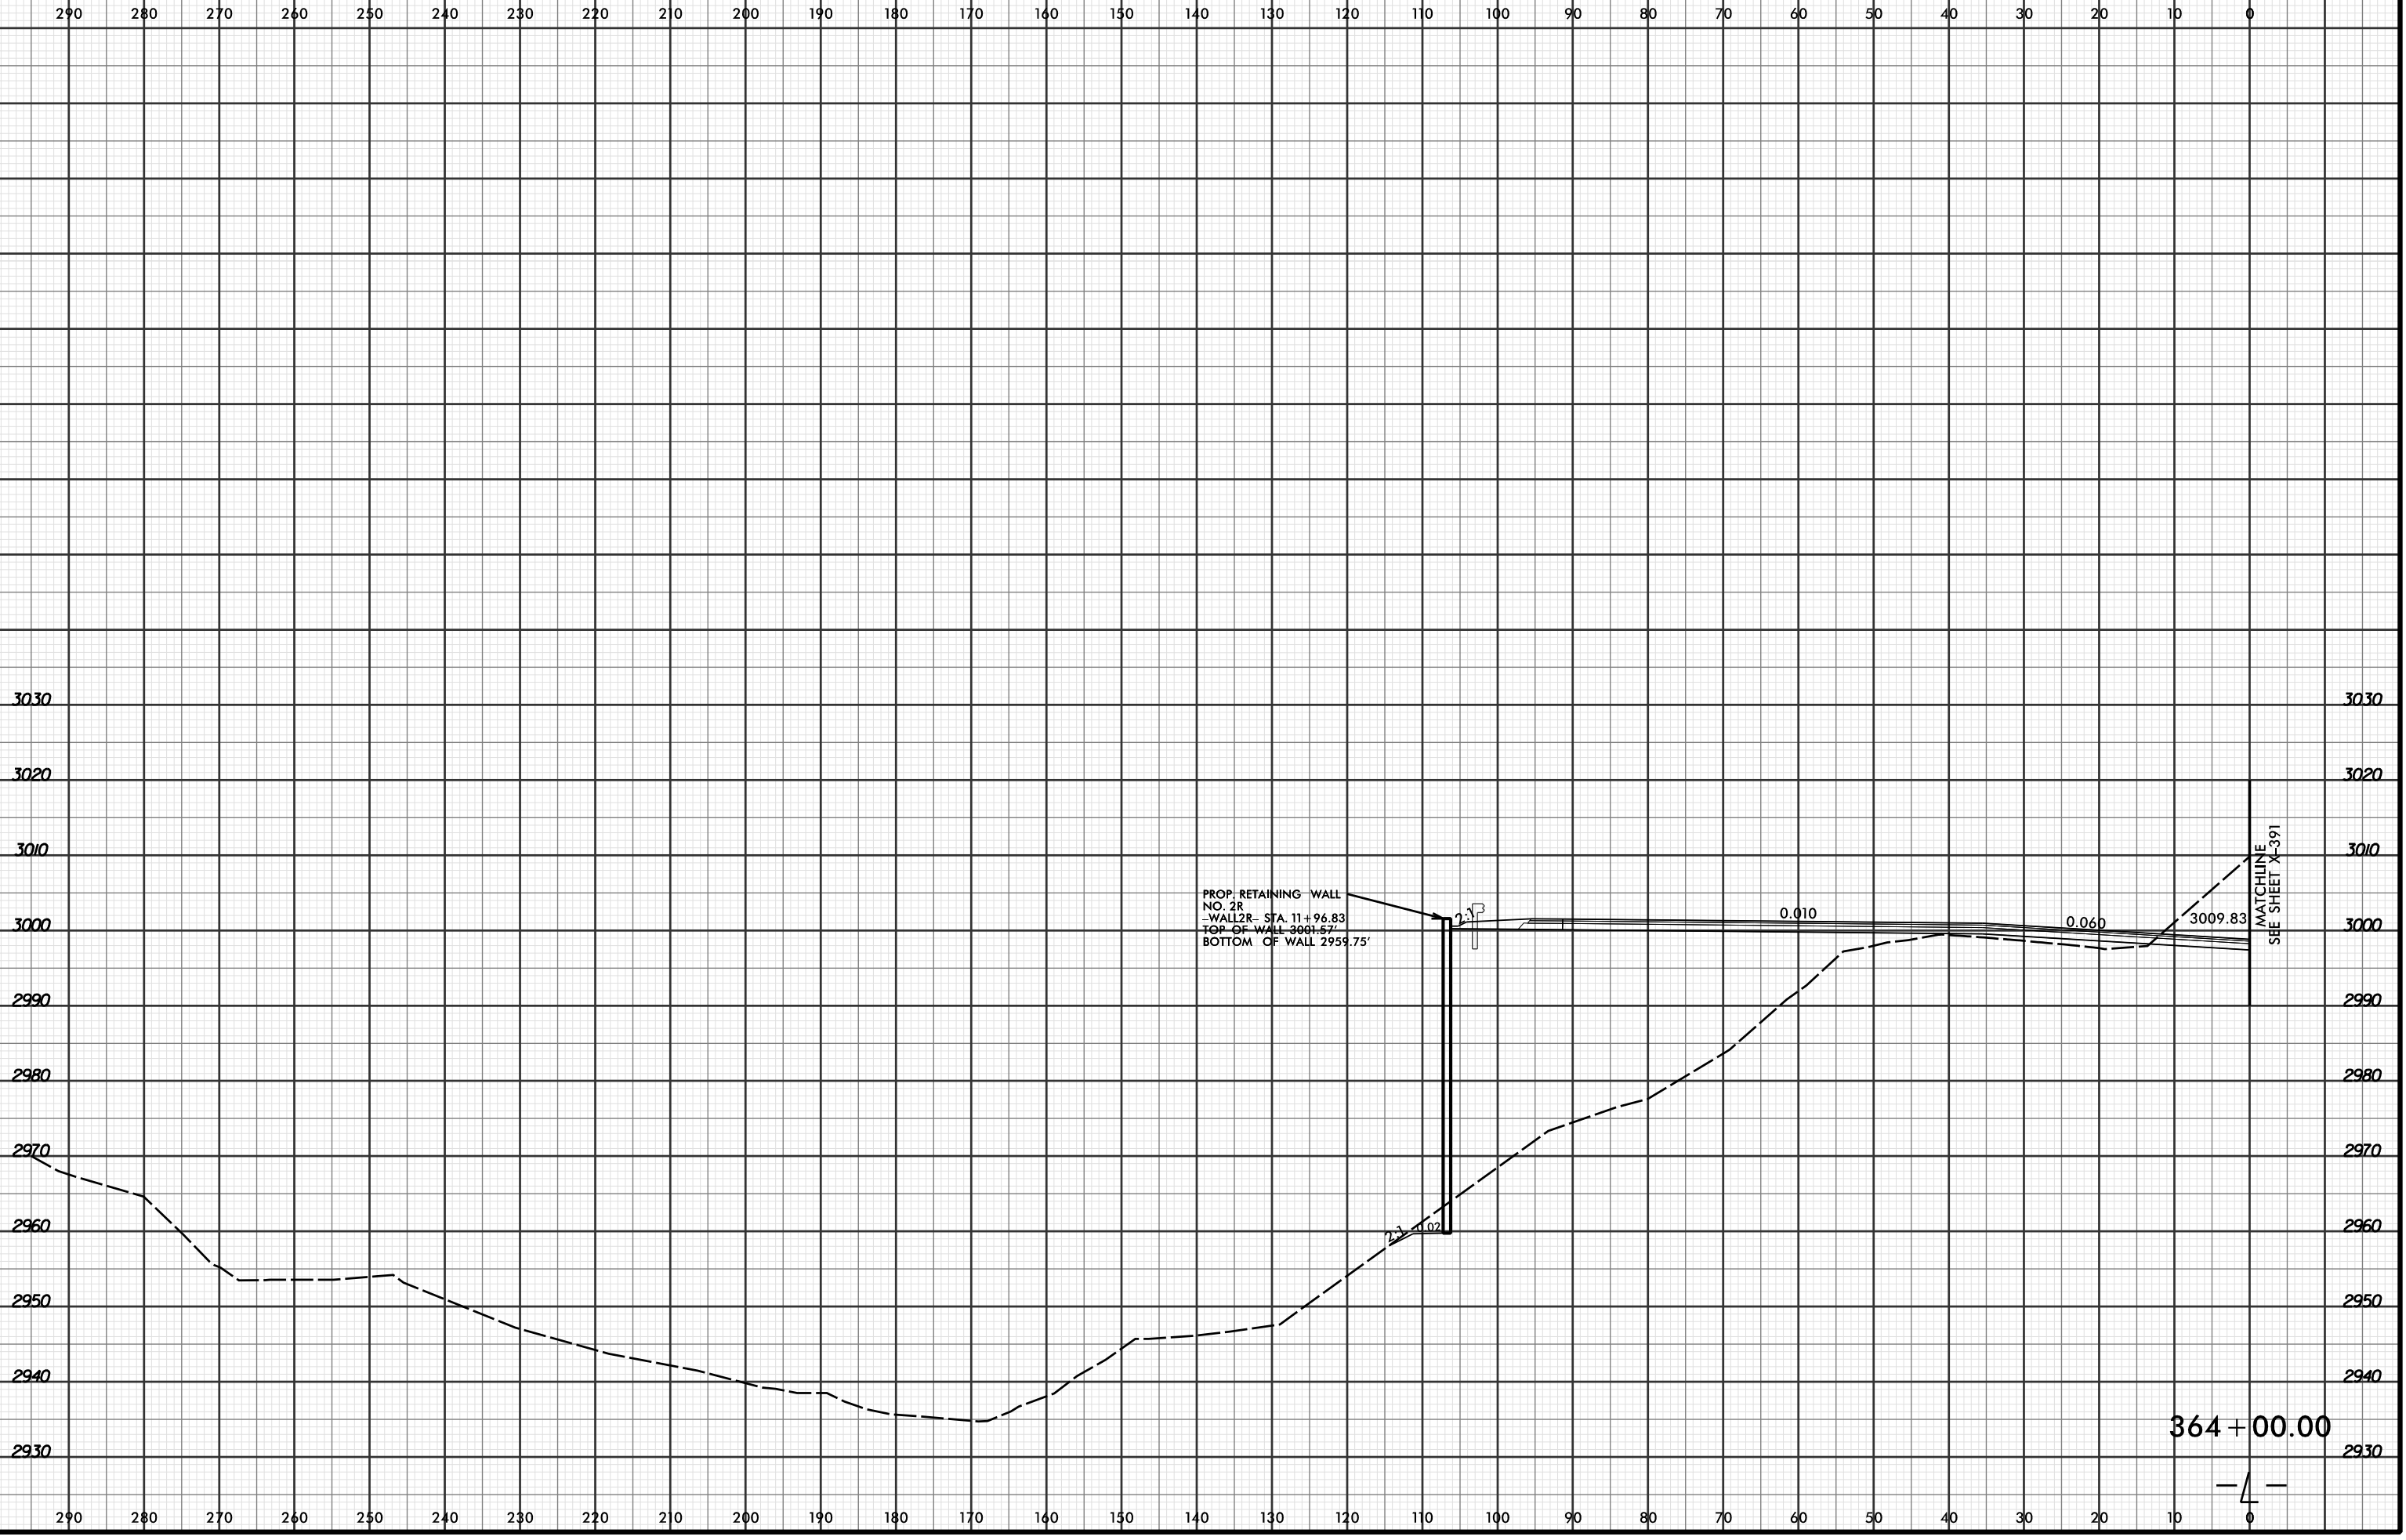

PROP. RETAINING WALL
NO. 2R
-WALL2R- STA. 11 + 96.83
TOP OF WALL 3001.57'
BOTTOM OF WALL 2959.75'

0.010

0.060

3009.83

MATCHLINE
SEE SHEET X-391

364 + 00.00

— 4 —
0

4/19/2016 2:53:36 PM
R:\Projects\2915C\XPL\2915C_r.dwg_xpl...dgn
LÖCHNER