


8/23/99




PROJ. REFERENCE NO. R-2915C	SHEET NO. X-370
--------------------------------	--------------------

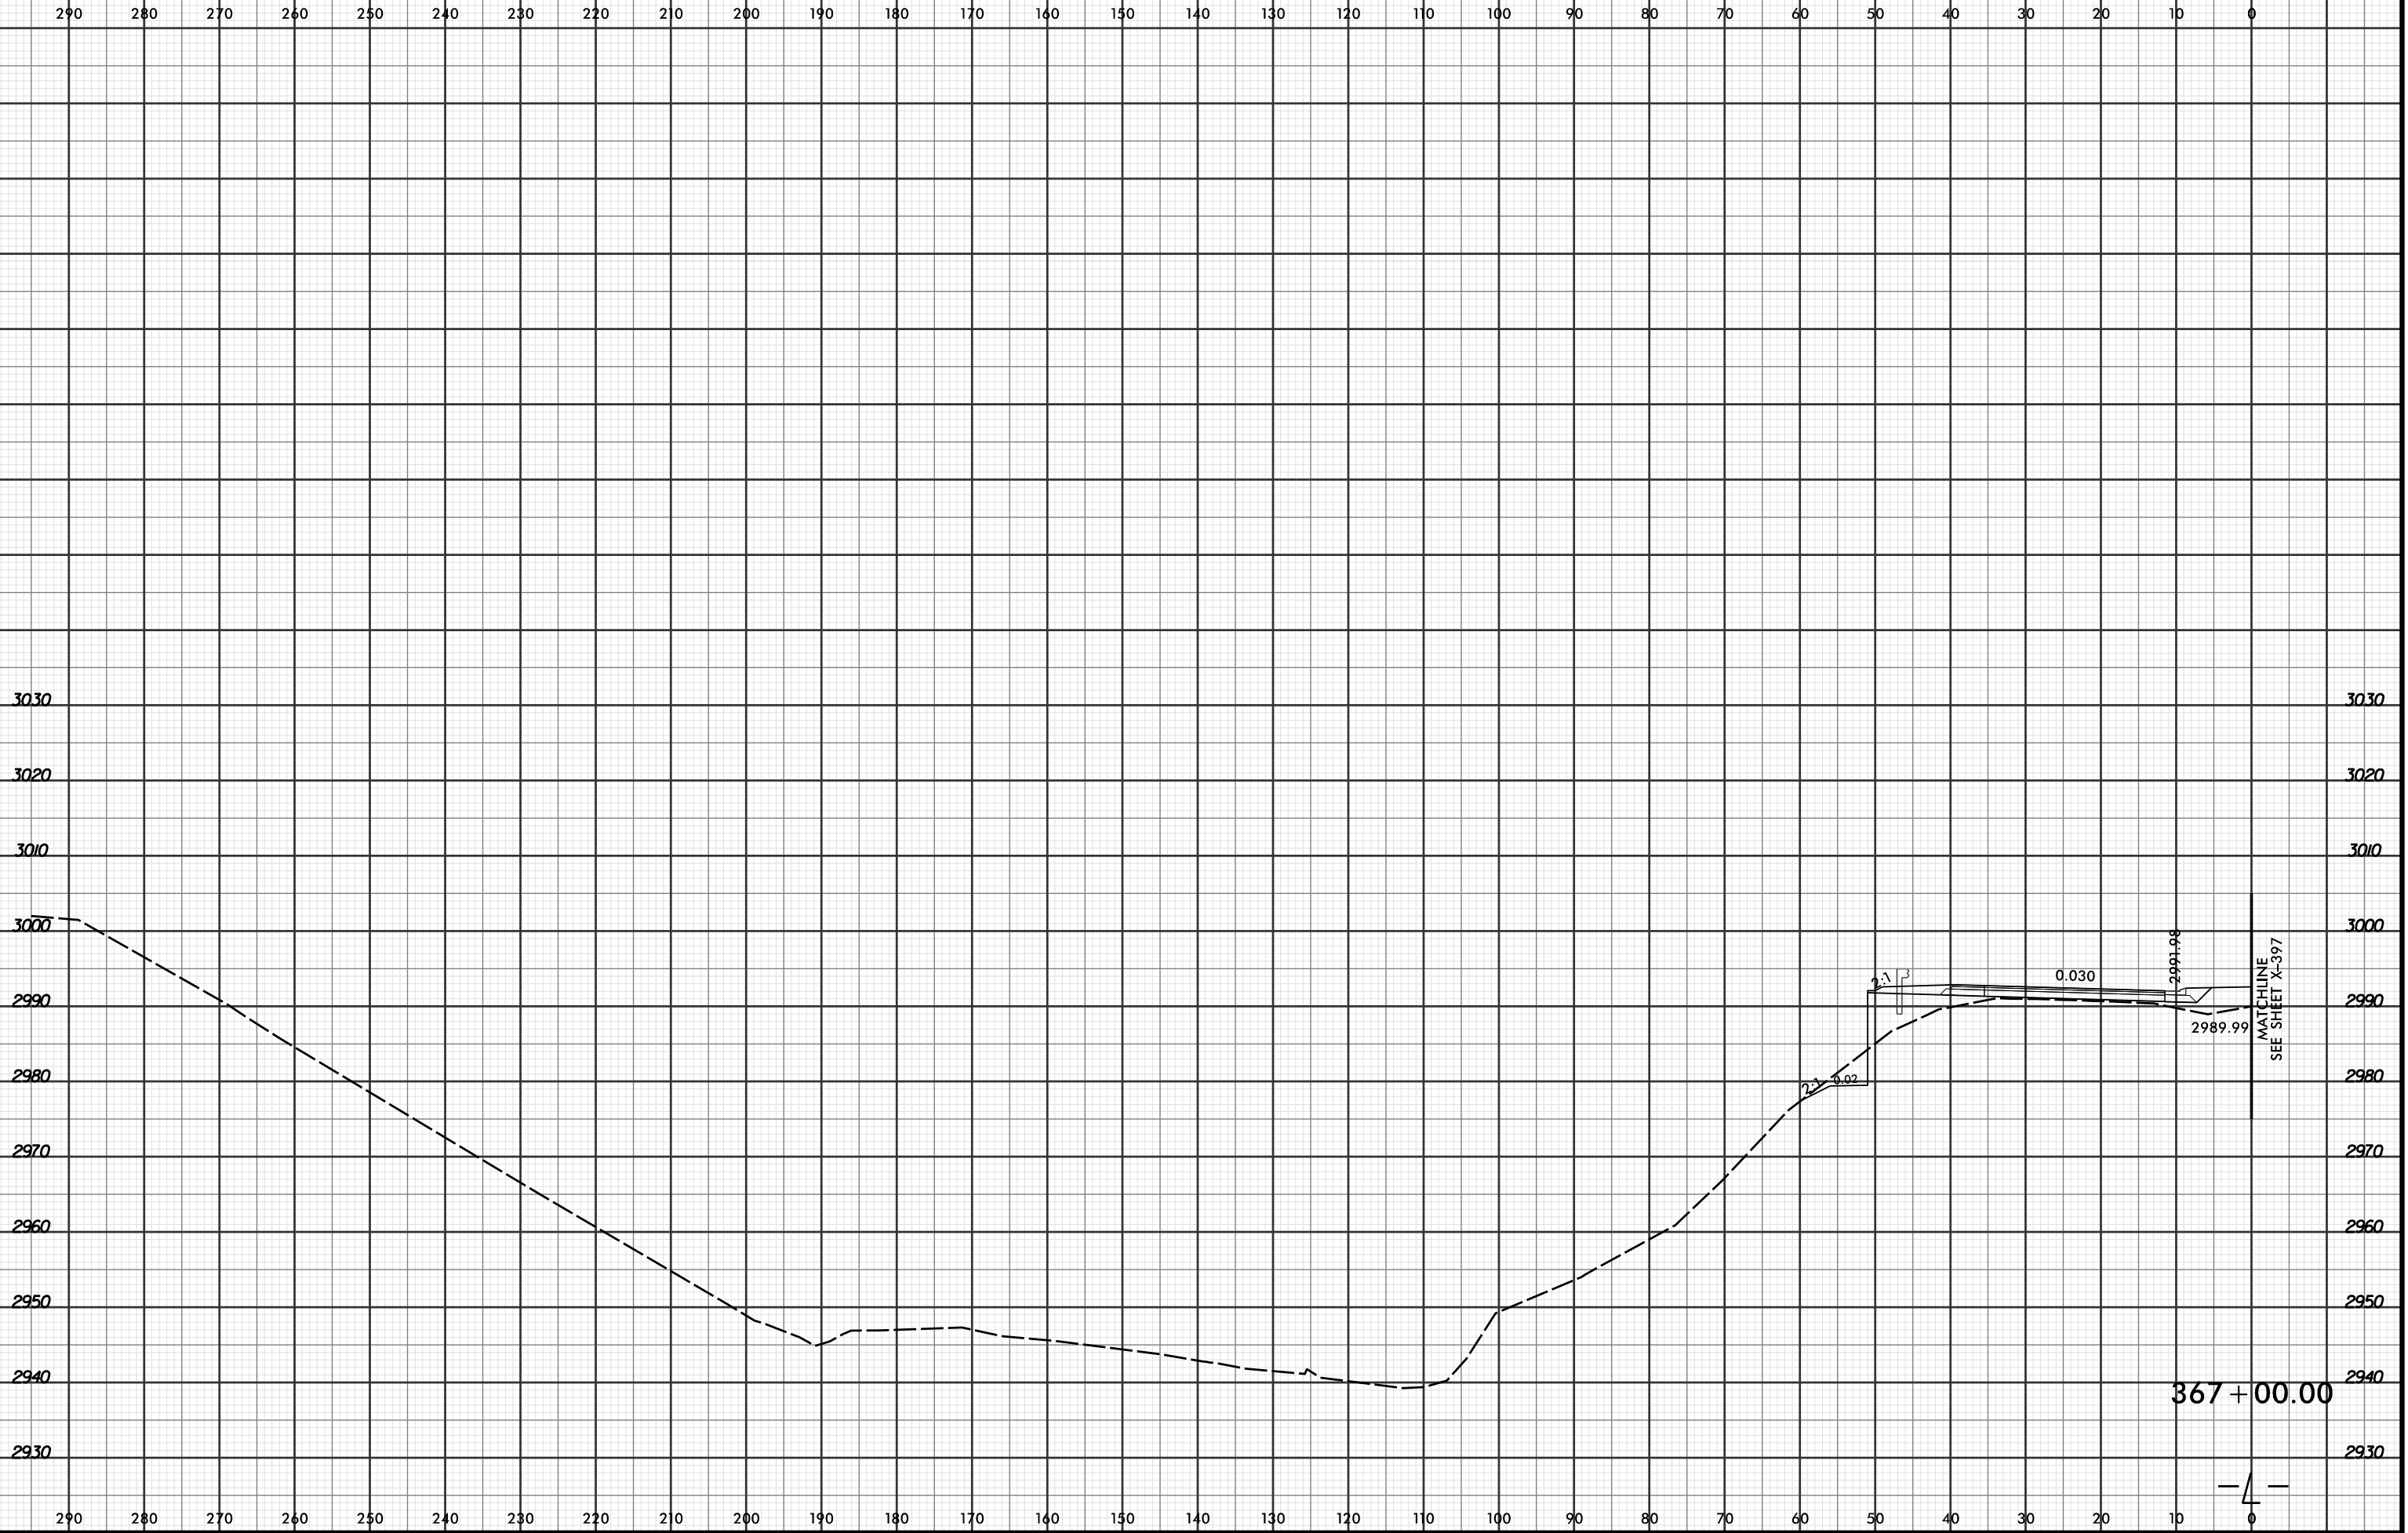

MATCHLINE
SEE SHEET X-397

367+00.00

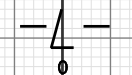

8/15/2016
RAYBROOK\proj\XSC\XPL\R2915C_r.dwg_xpl...dgn
LOCHNER