


8/23/99



PROJ. REFERENCE NO. R-2915C	SHEET NO. X-371
--------------------------------	--------------------

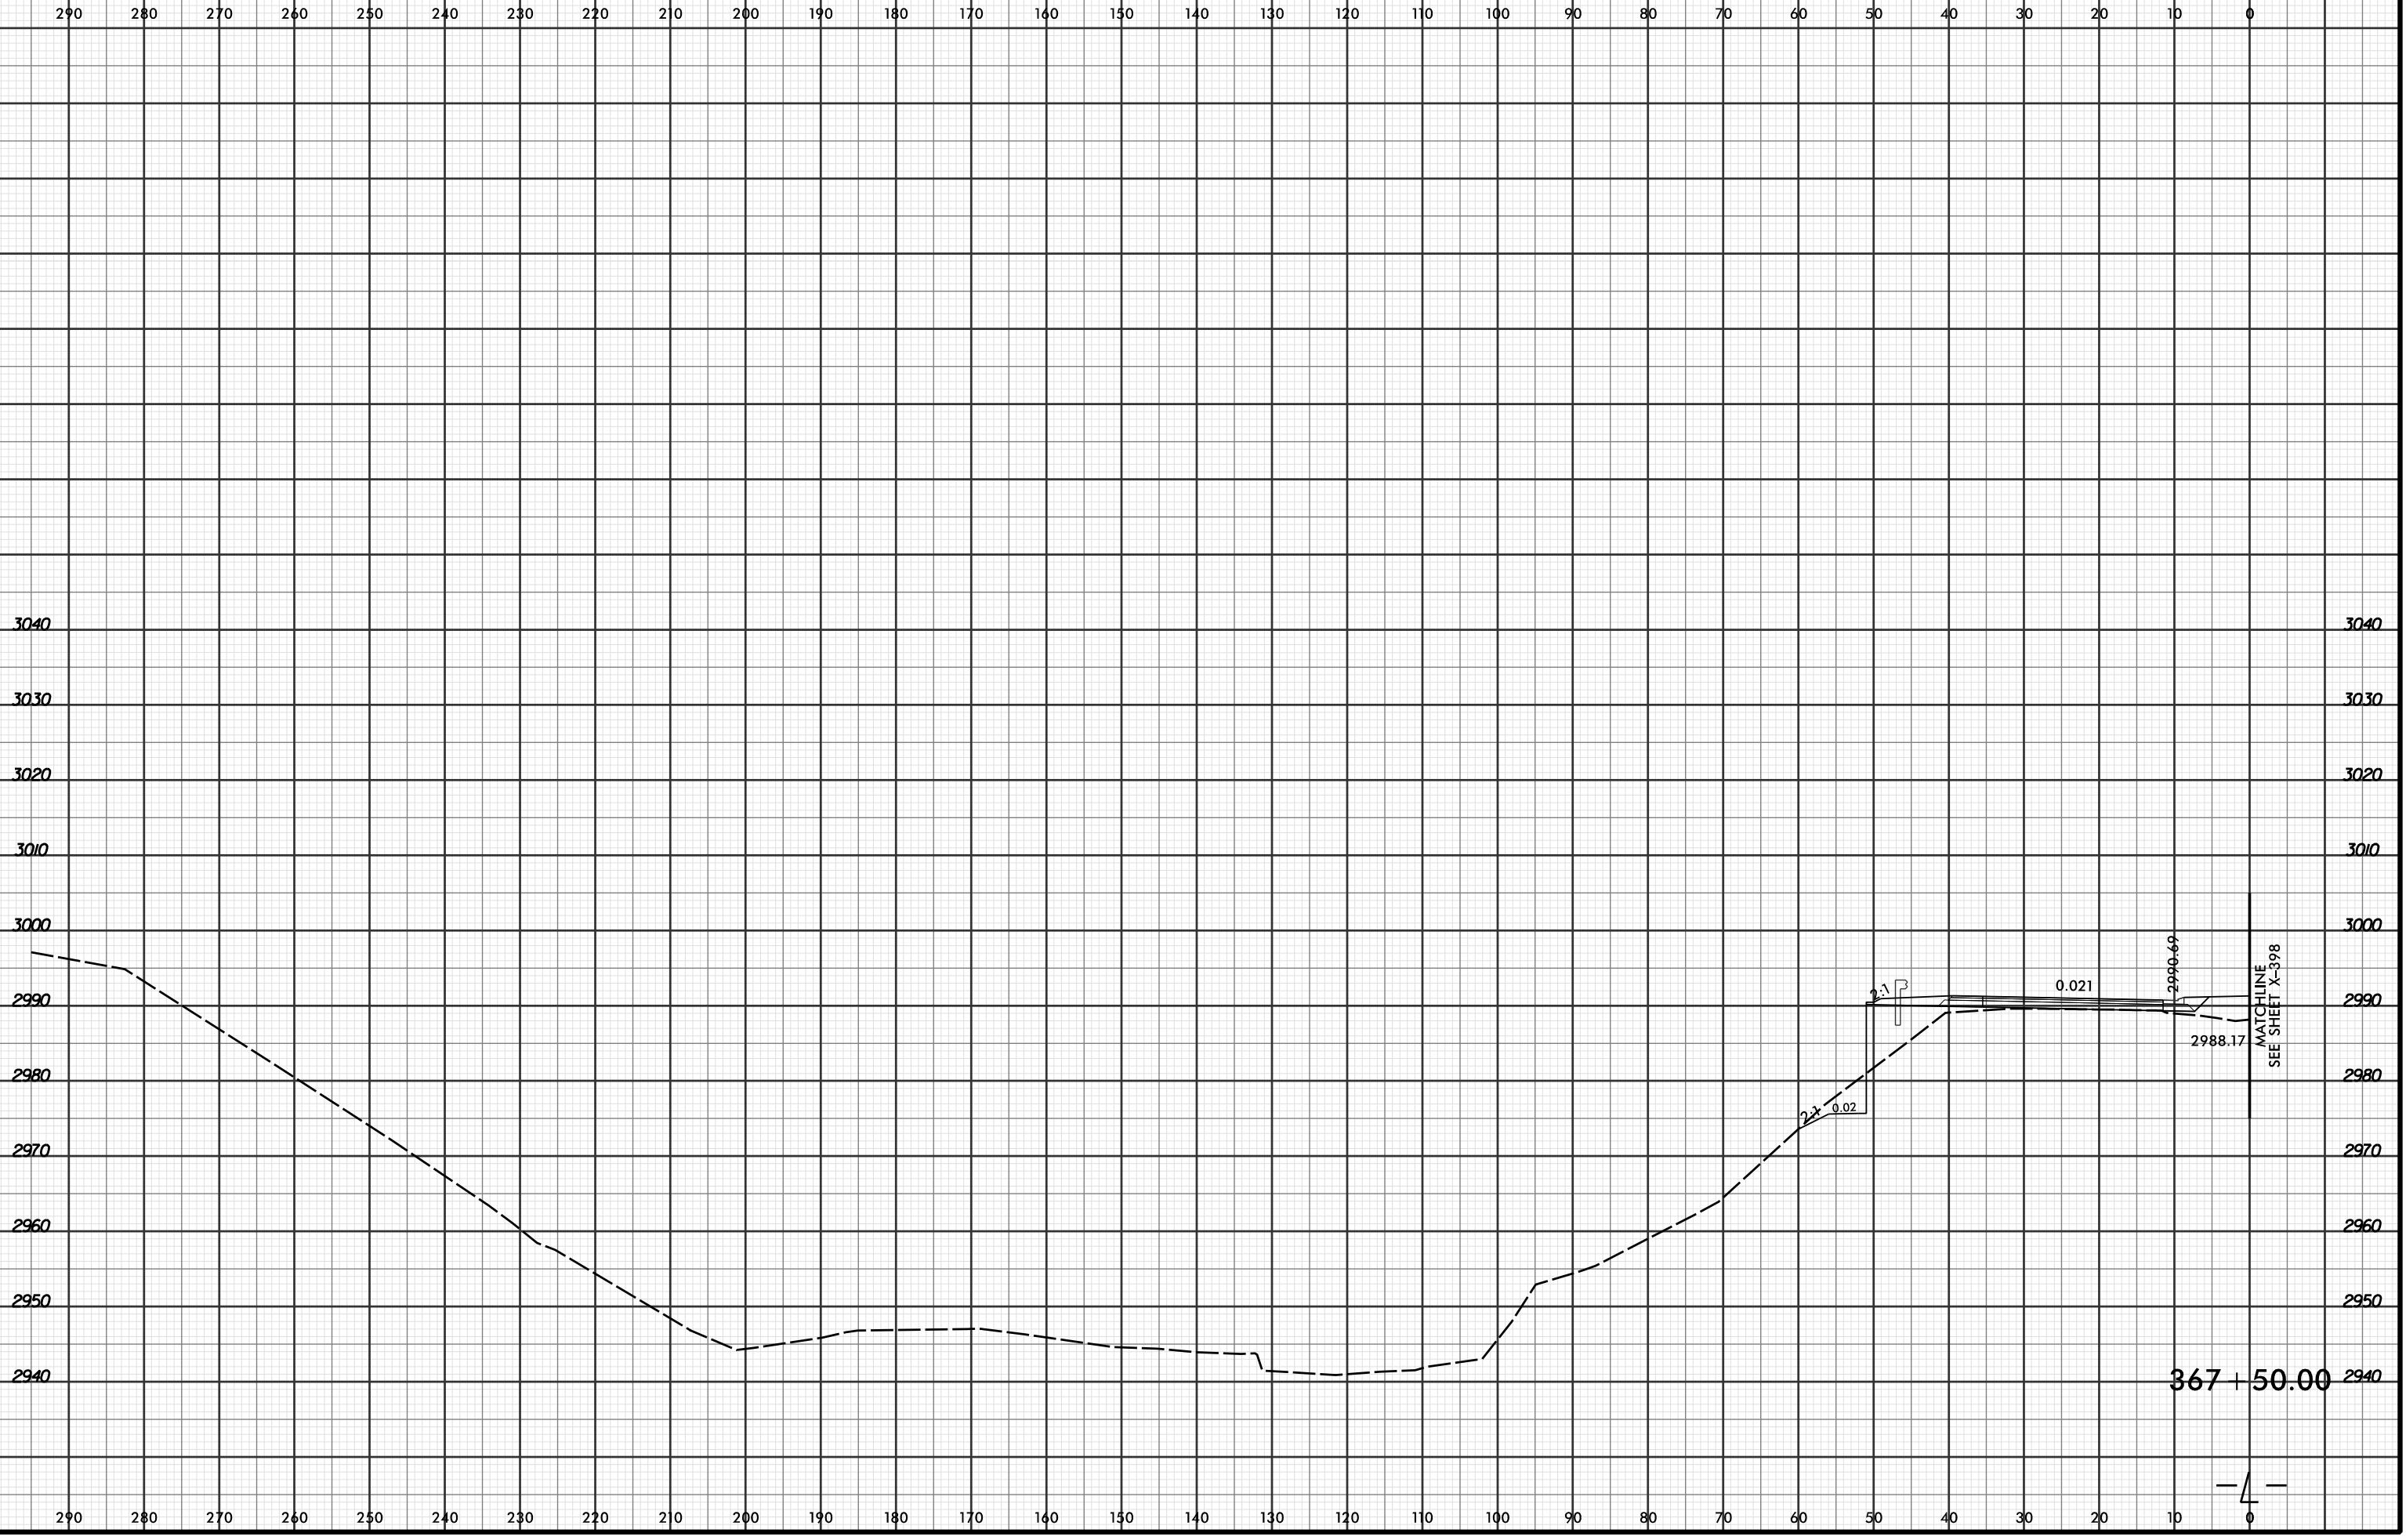

3040  
3030  
3020  
3010  
3000  
2990  
2980  
2970  
2960  
2950  
2940

3040  
3030  
3020  
3010  
3000  
2990  
2980  
2970  
2960  
2950  
2940

290 280 270 260 250 240 230 220 210 200 190 180 170 160 150 140 130 120 110 100 90 80 70 60 50 40 30 20 10 0

290 280 270 260 250 240 230 220 210 200 190 180 170 160 150 140 130 120 110 100 90 80 70 60 50 40 30 20 10 0

2.1 P

2.2 0.02

0.021

2990.60

2988.17

MATCHLINE  
SEE SHEET X-398

367 + 50.00

4

8/15/2016  
RAY  
LOCHNER