


8/23/99



PROJ. REFERENCE NO. R-2915C	SHEET NO. X-376
--------------------------------	--------------------

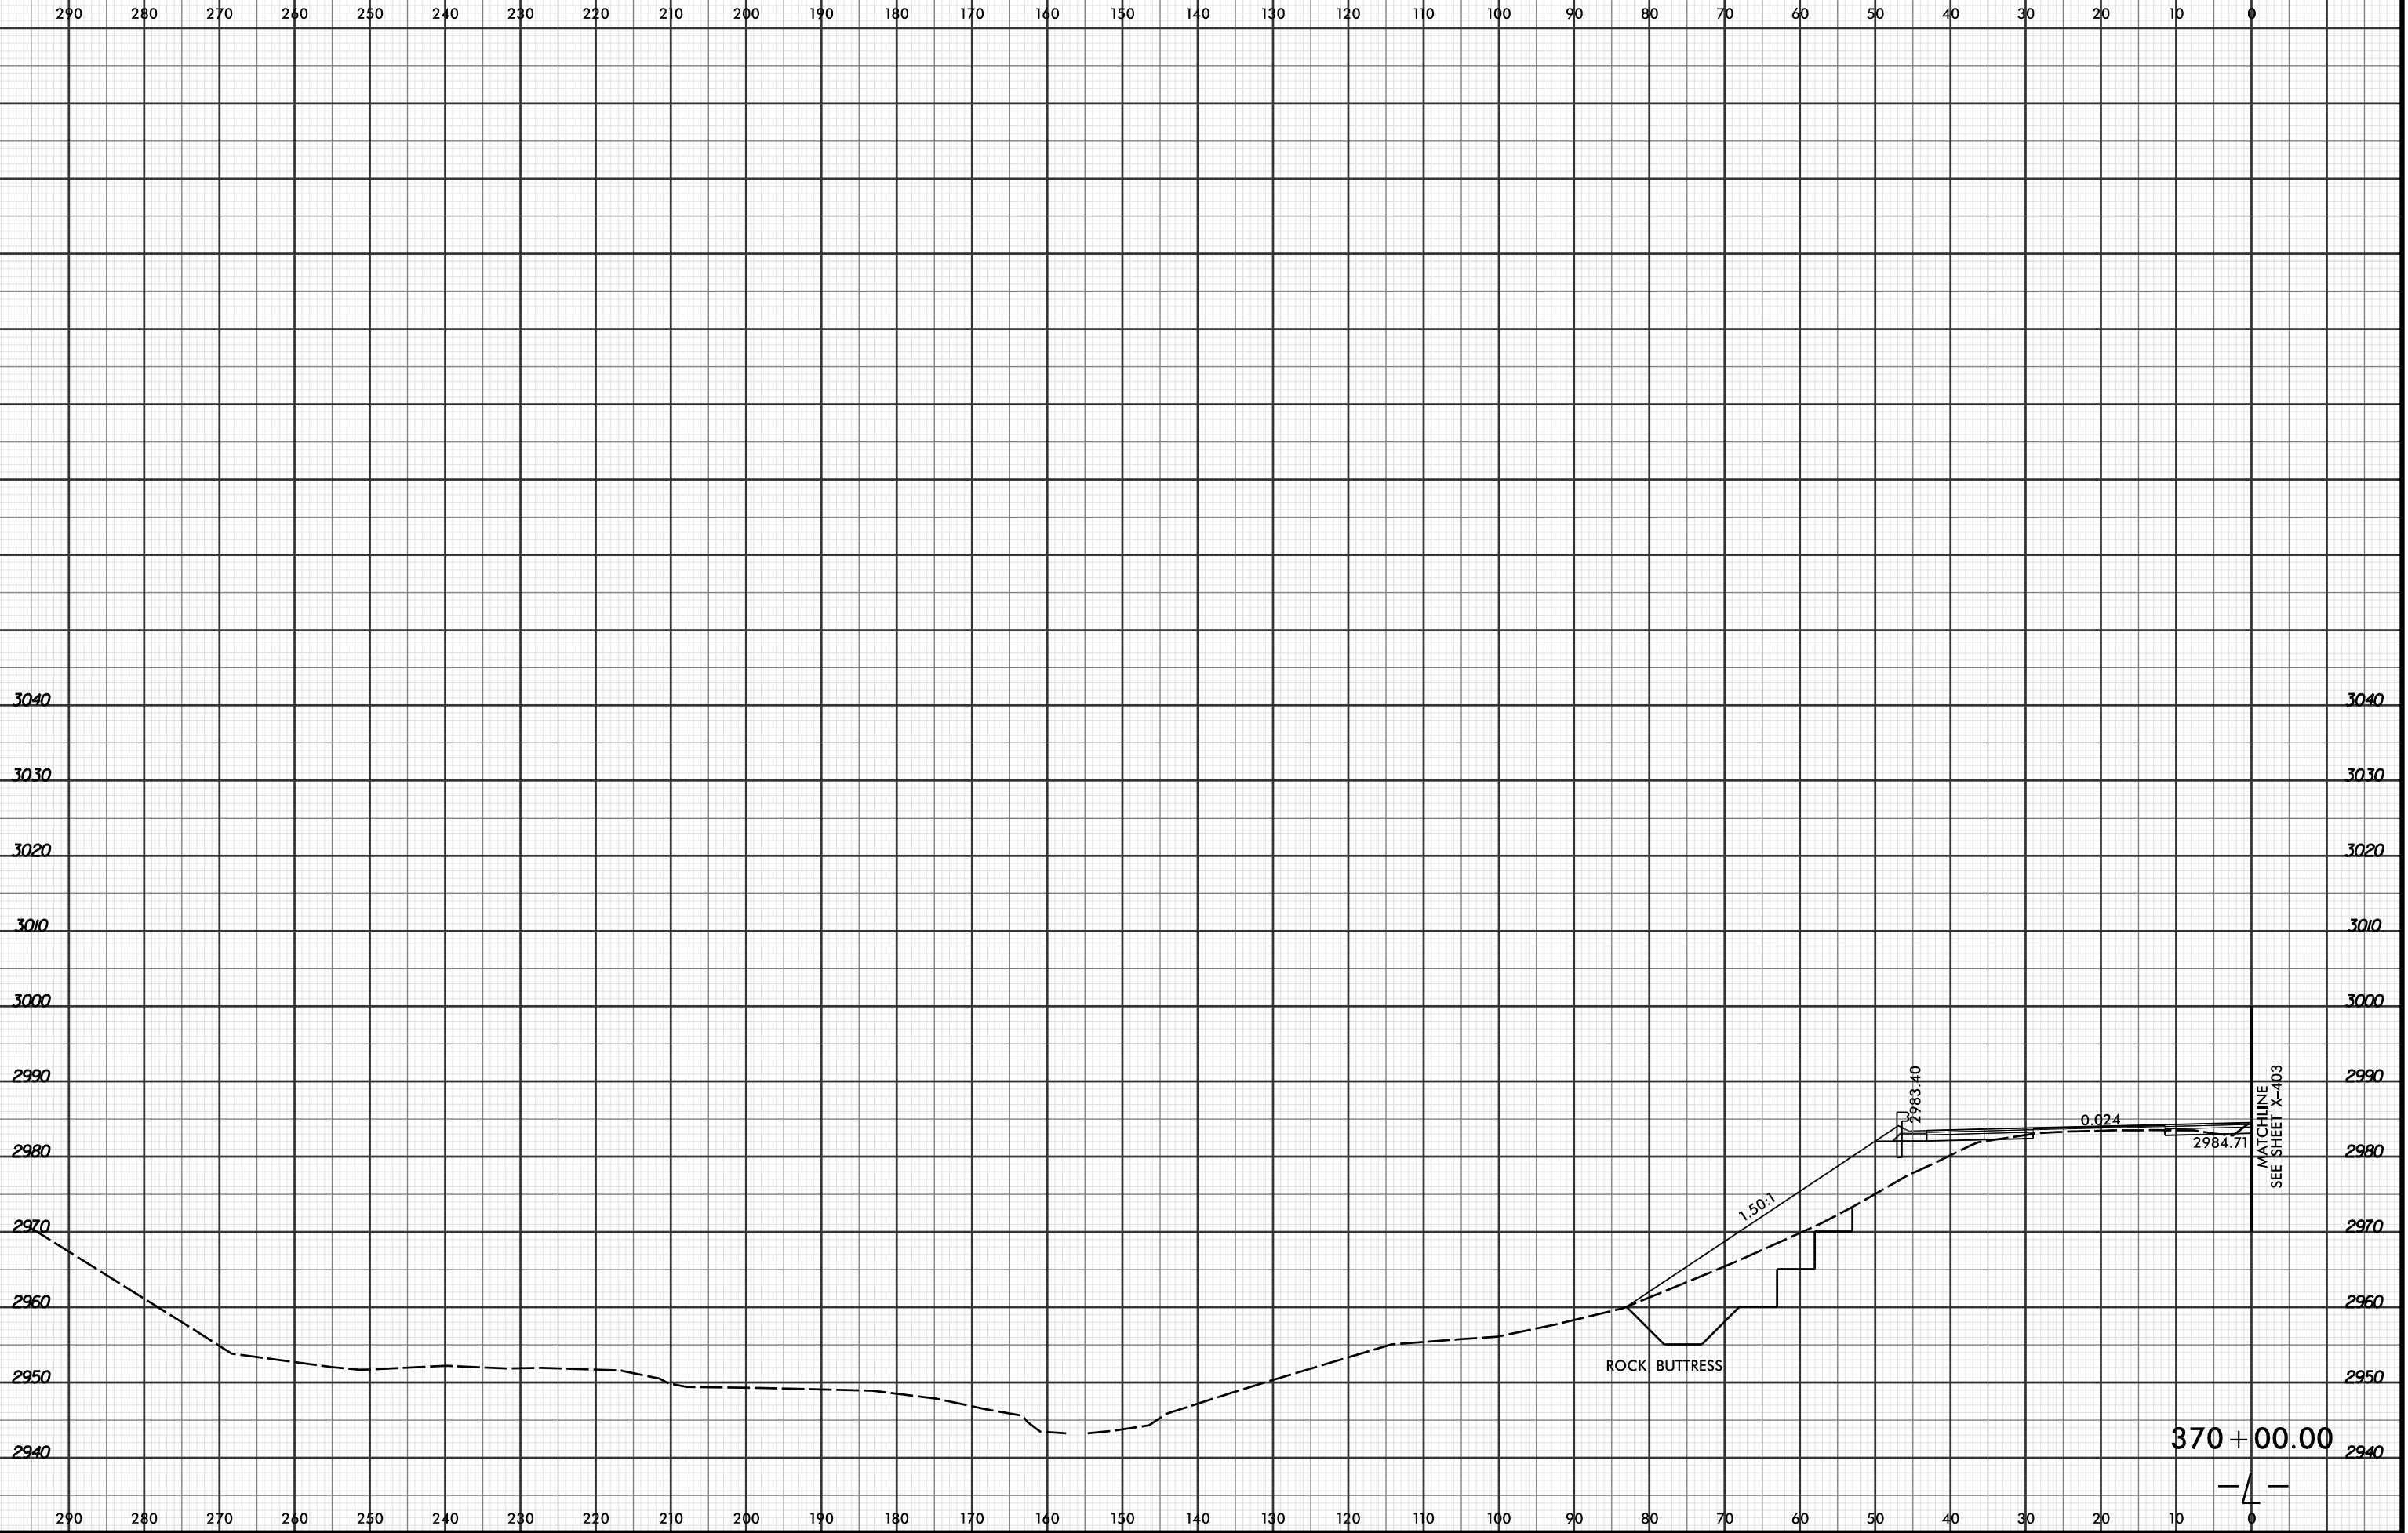

4/19/2016 2:53:43 PM
R:\Projects\03\XPL\R2915C_r.dwg_xpl.L...dgn
LOCHNER

370 + 00.00

