


8/23/99



| | |
|--------------------------------|--------------------|
| PROJ. REFERENCE NO. R-2915C | SHEET NO. X-377 |
|--------------------------------|--------------------|

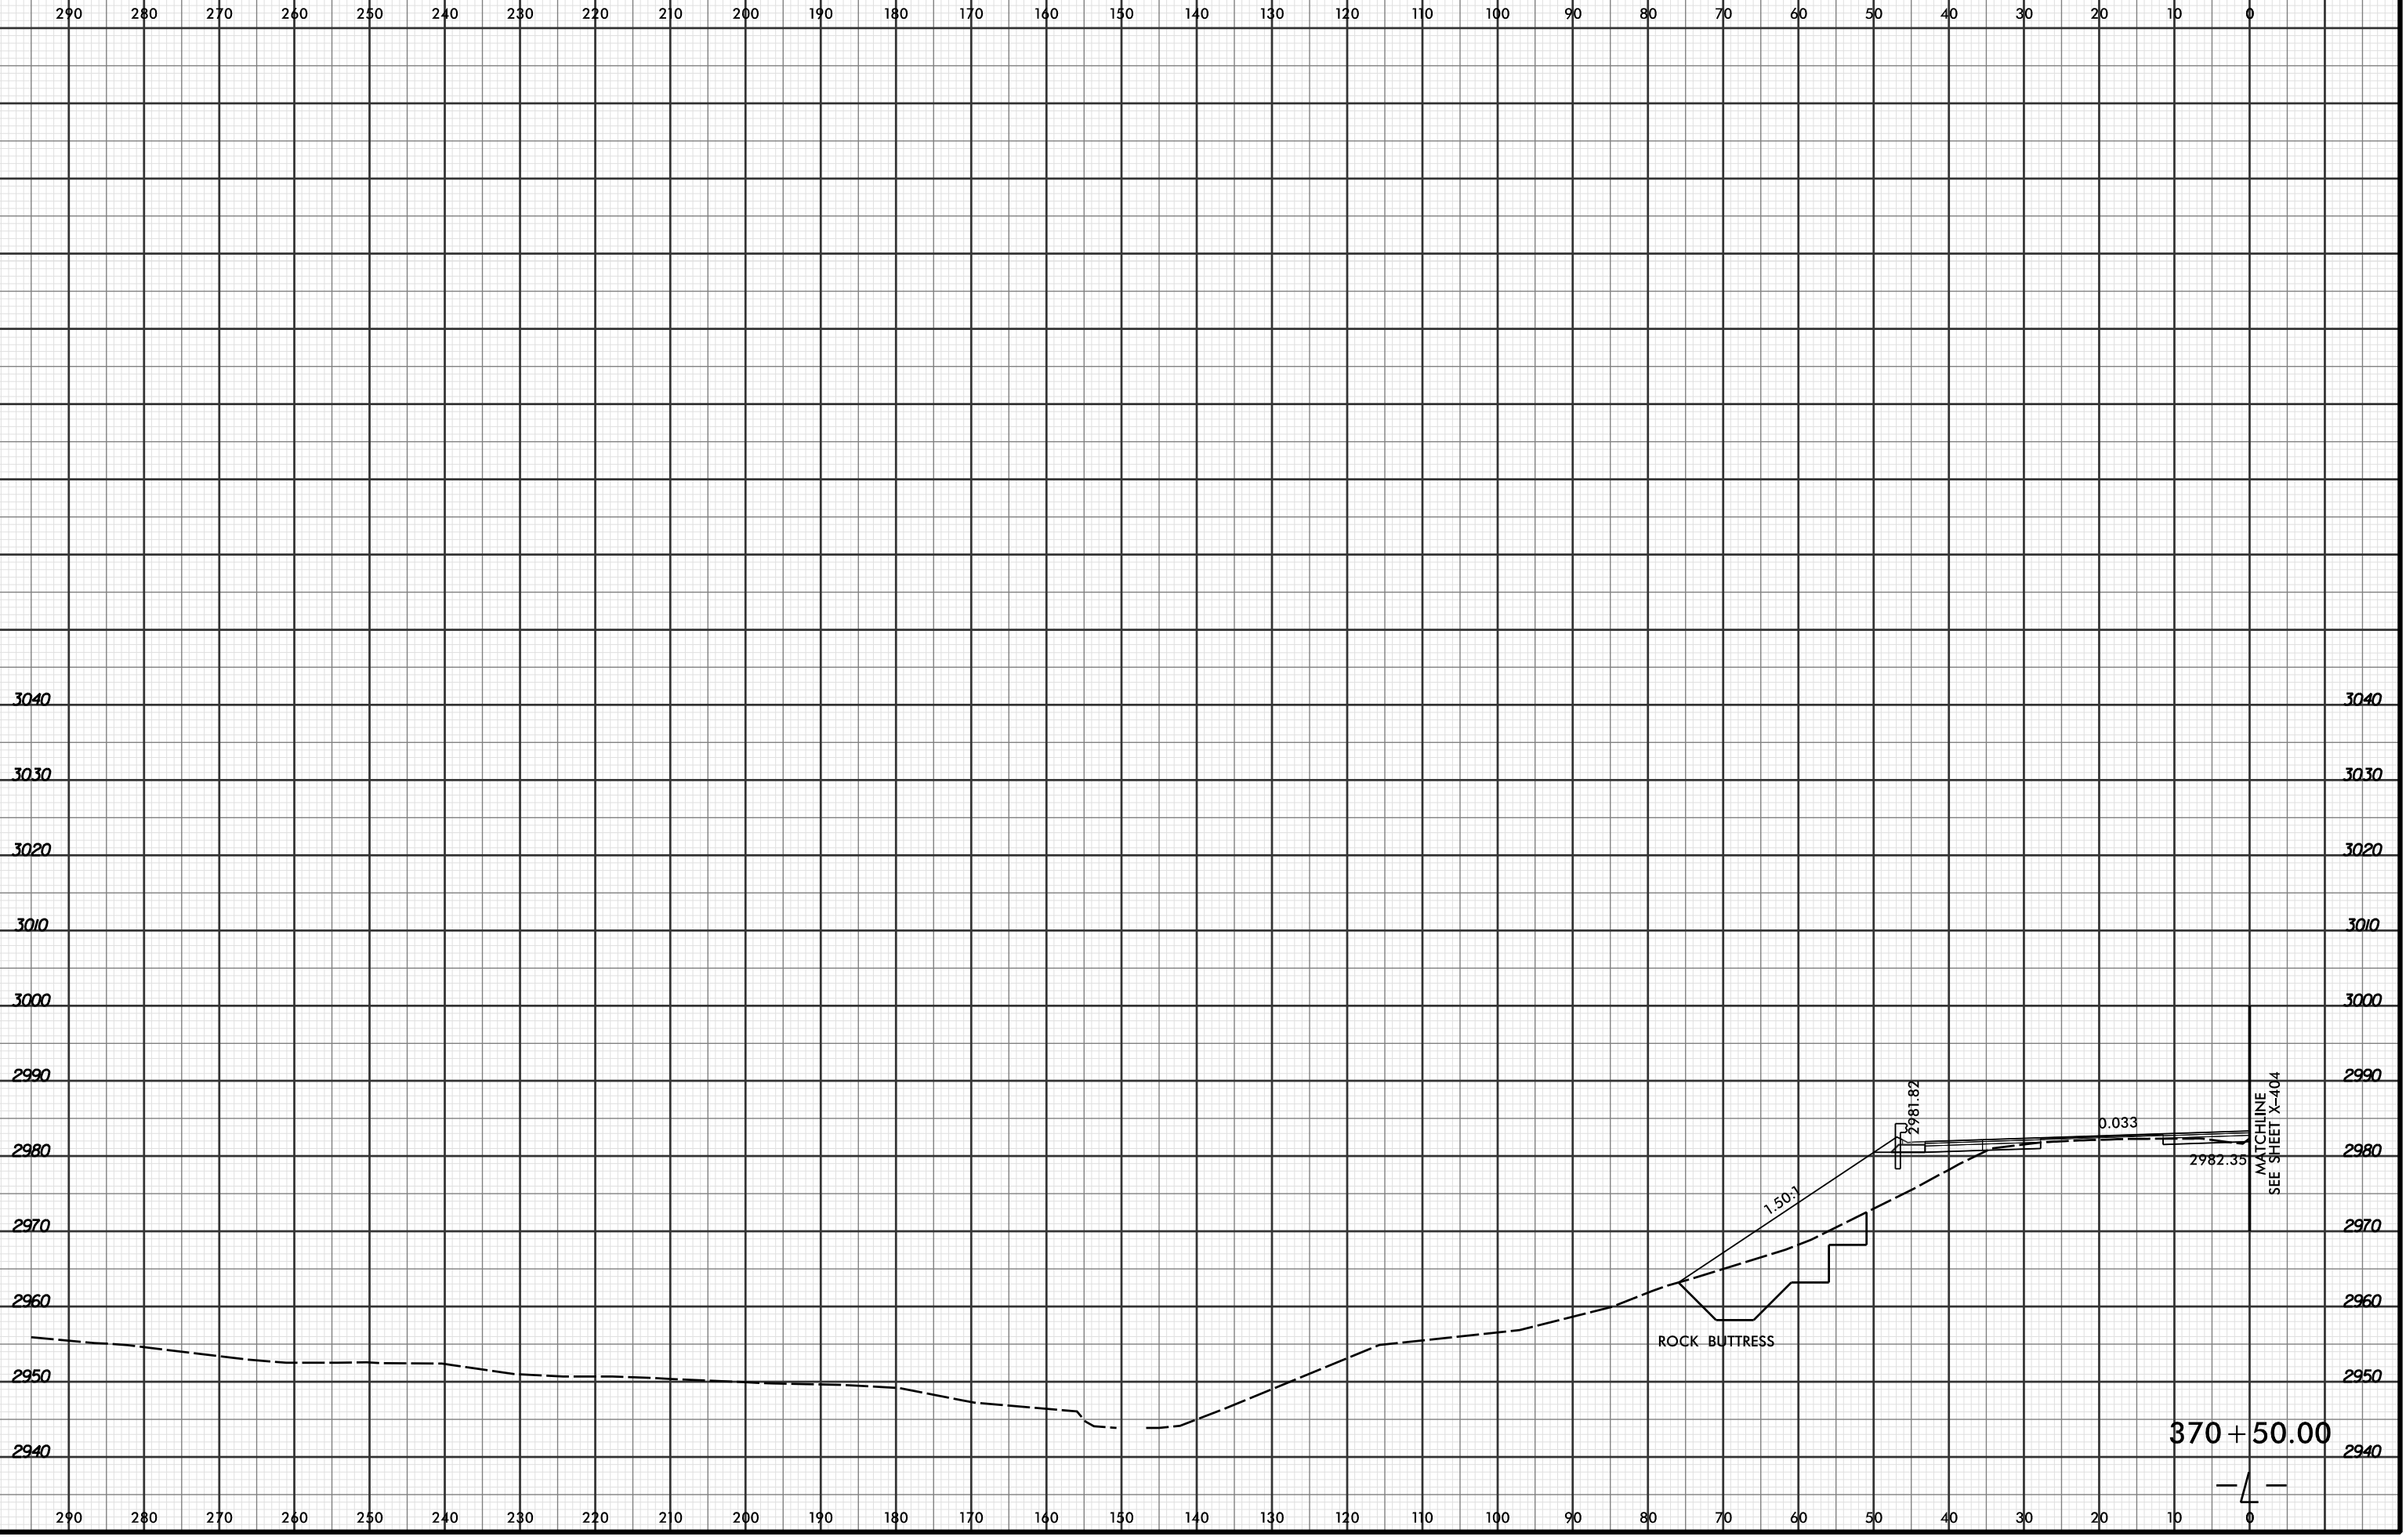

4/19/2016 2:53:44 PM
R:\Projects\2915C.XPL\R2915C_r.dwg_xpl...dgn
LÖCHNER

370 + 50.00

— 4 —