


8/23/99



PROJ. REFERENCE NO. R-2915C	SHEET NO. X-379
--------------------------------	--------------------

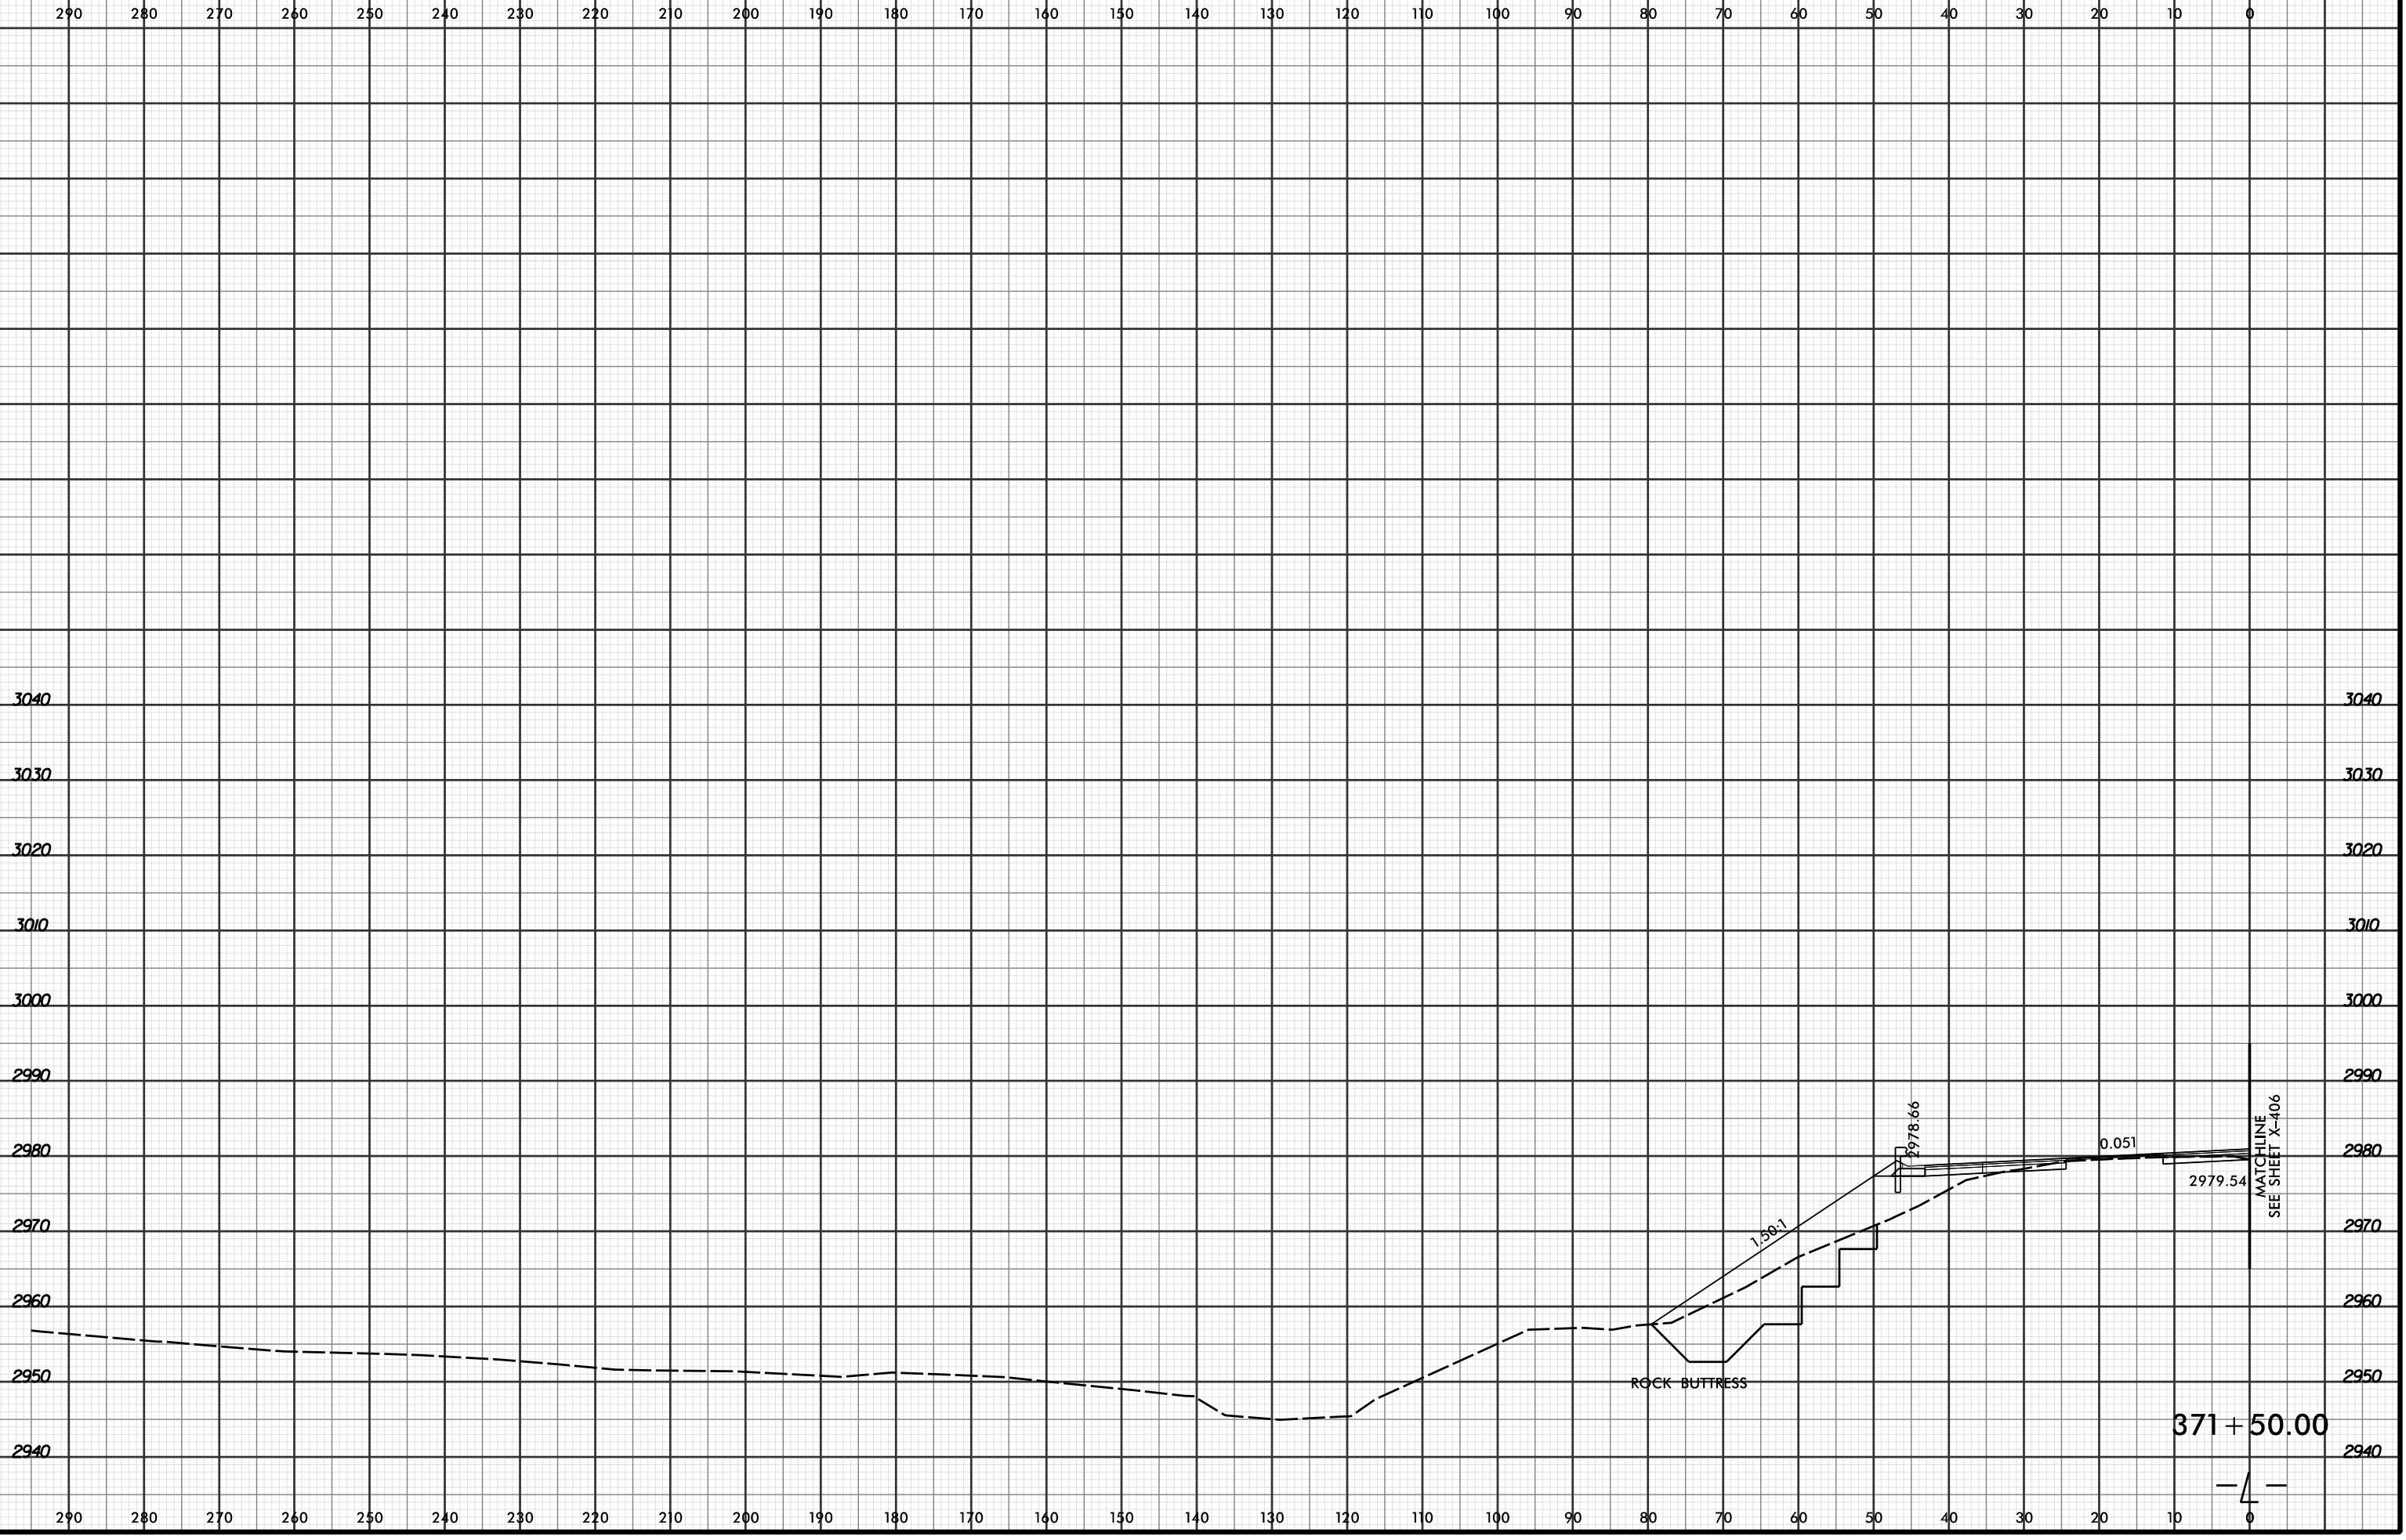

4/19/2016 2:53:45 PM
 R:\Projects\01\XSC\XPL\R2915C_r.dwg_xpl.L...dgn
 LUCHNER