


8/23/99



PROJ. REFERENCE NO. R-2915C

SHEET NO. X-381

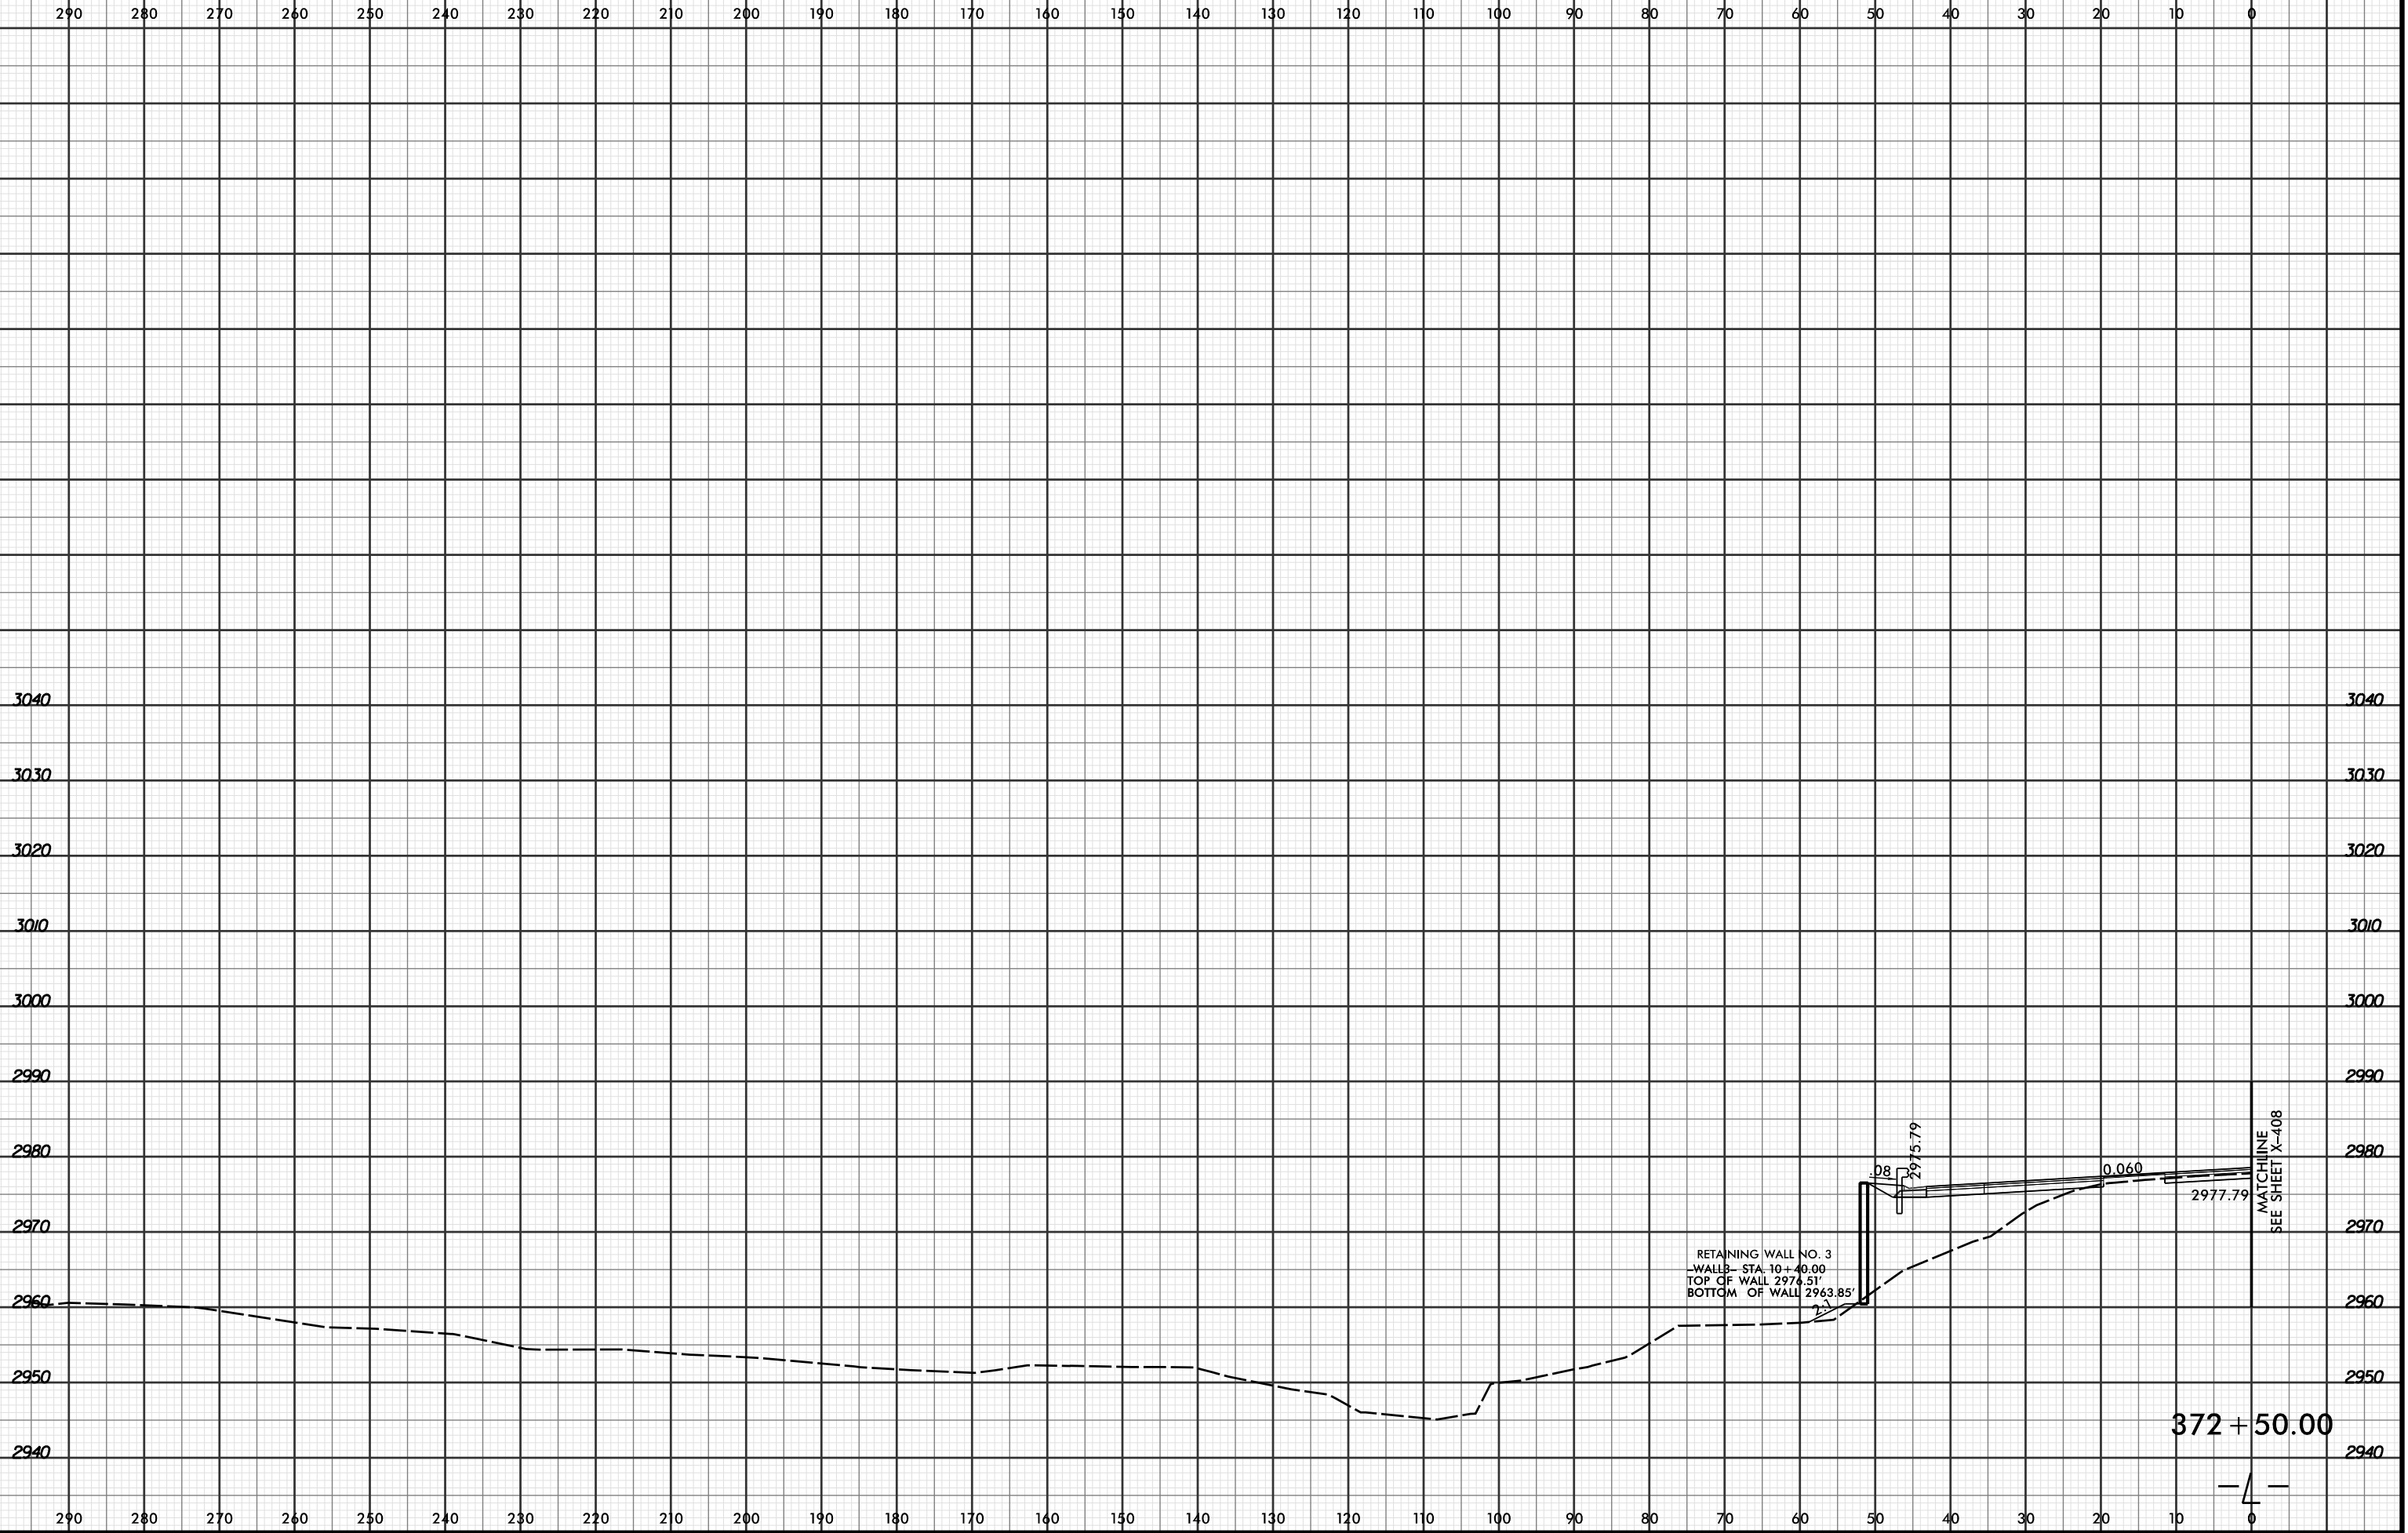

RETAINING WALL NO. 3
 WALLS - STA. 10 + 40.00
 TOP OF WALL 2974.51'
 BOTTOM OF WALL 2963.85'

2975.79

0.060

2977.79

MATCHLINE
SEE SHEET X-408

4/19/2016 2:53:46 PM
 R:\PROJECTS\2915C\XPL\R2915C_r.dwg_xpl.L...dgn
 LÖCHNER

