


8/23/99



PROJ. REFERENCE NO.	SHEET NO.
R-2915C	X-387

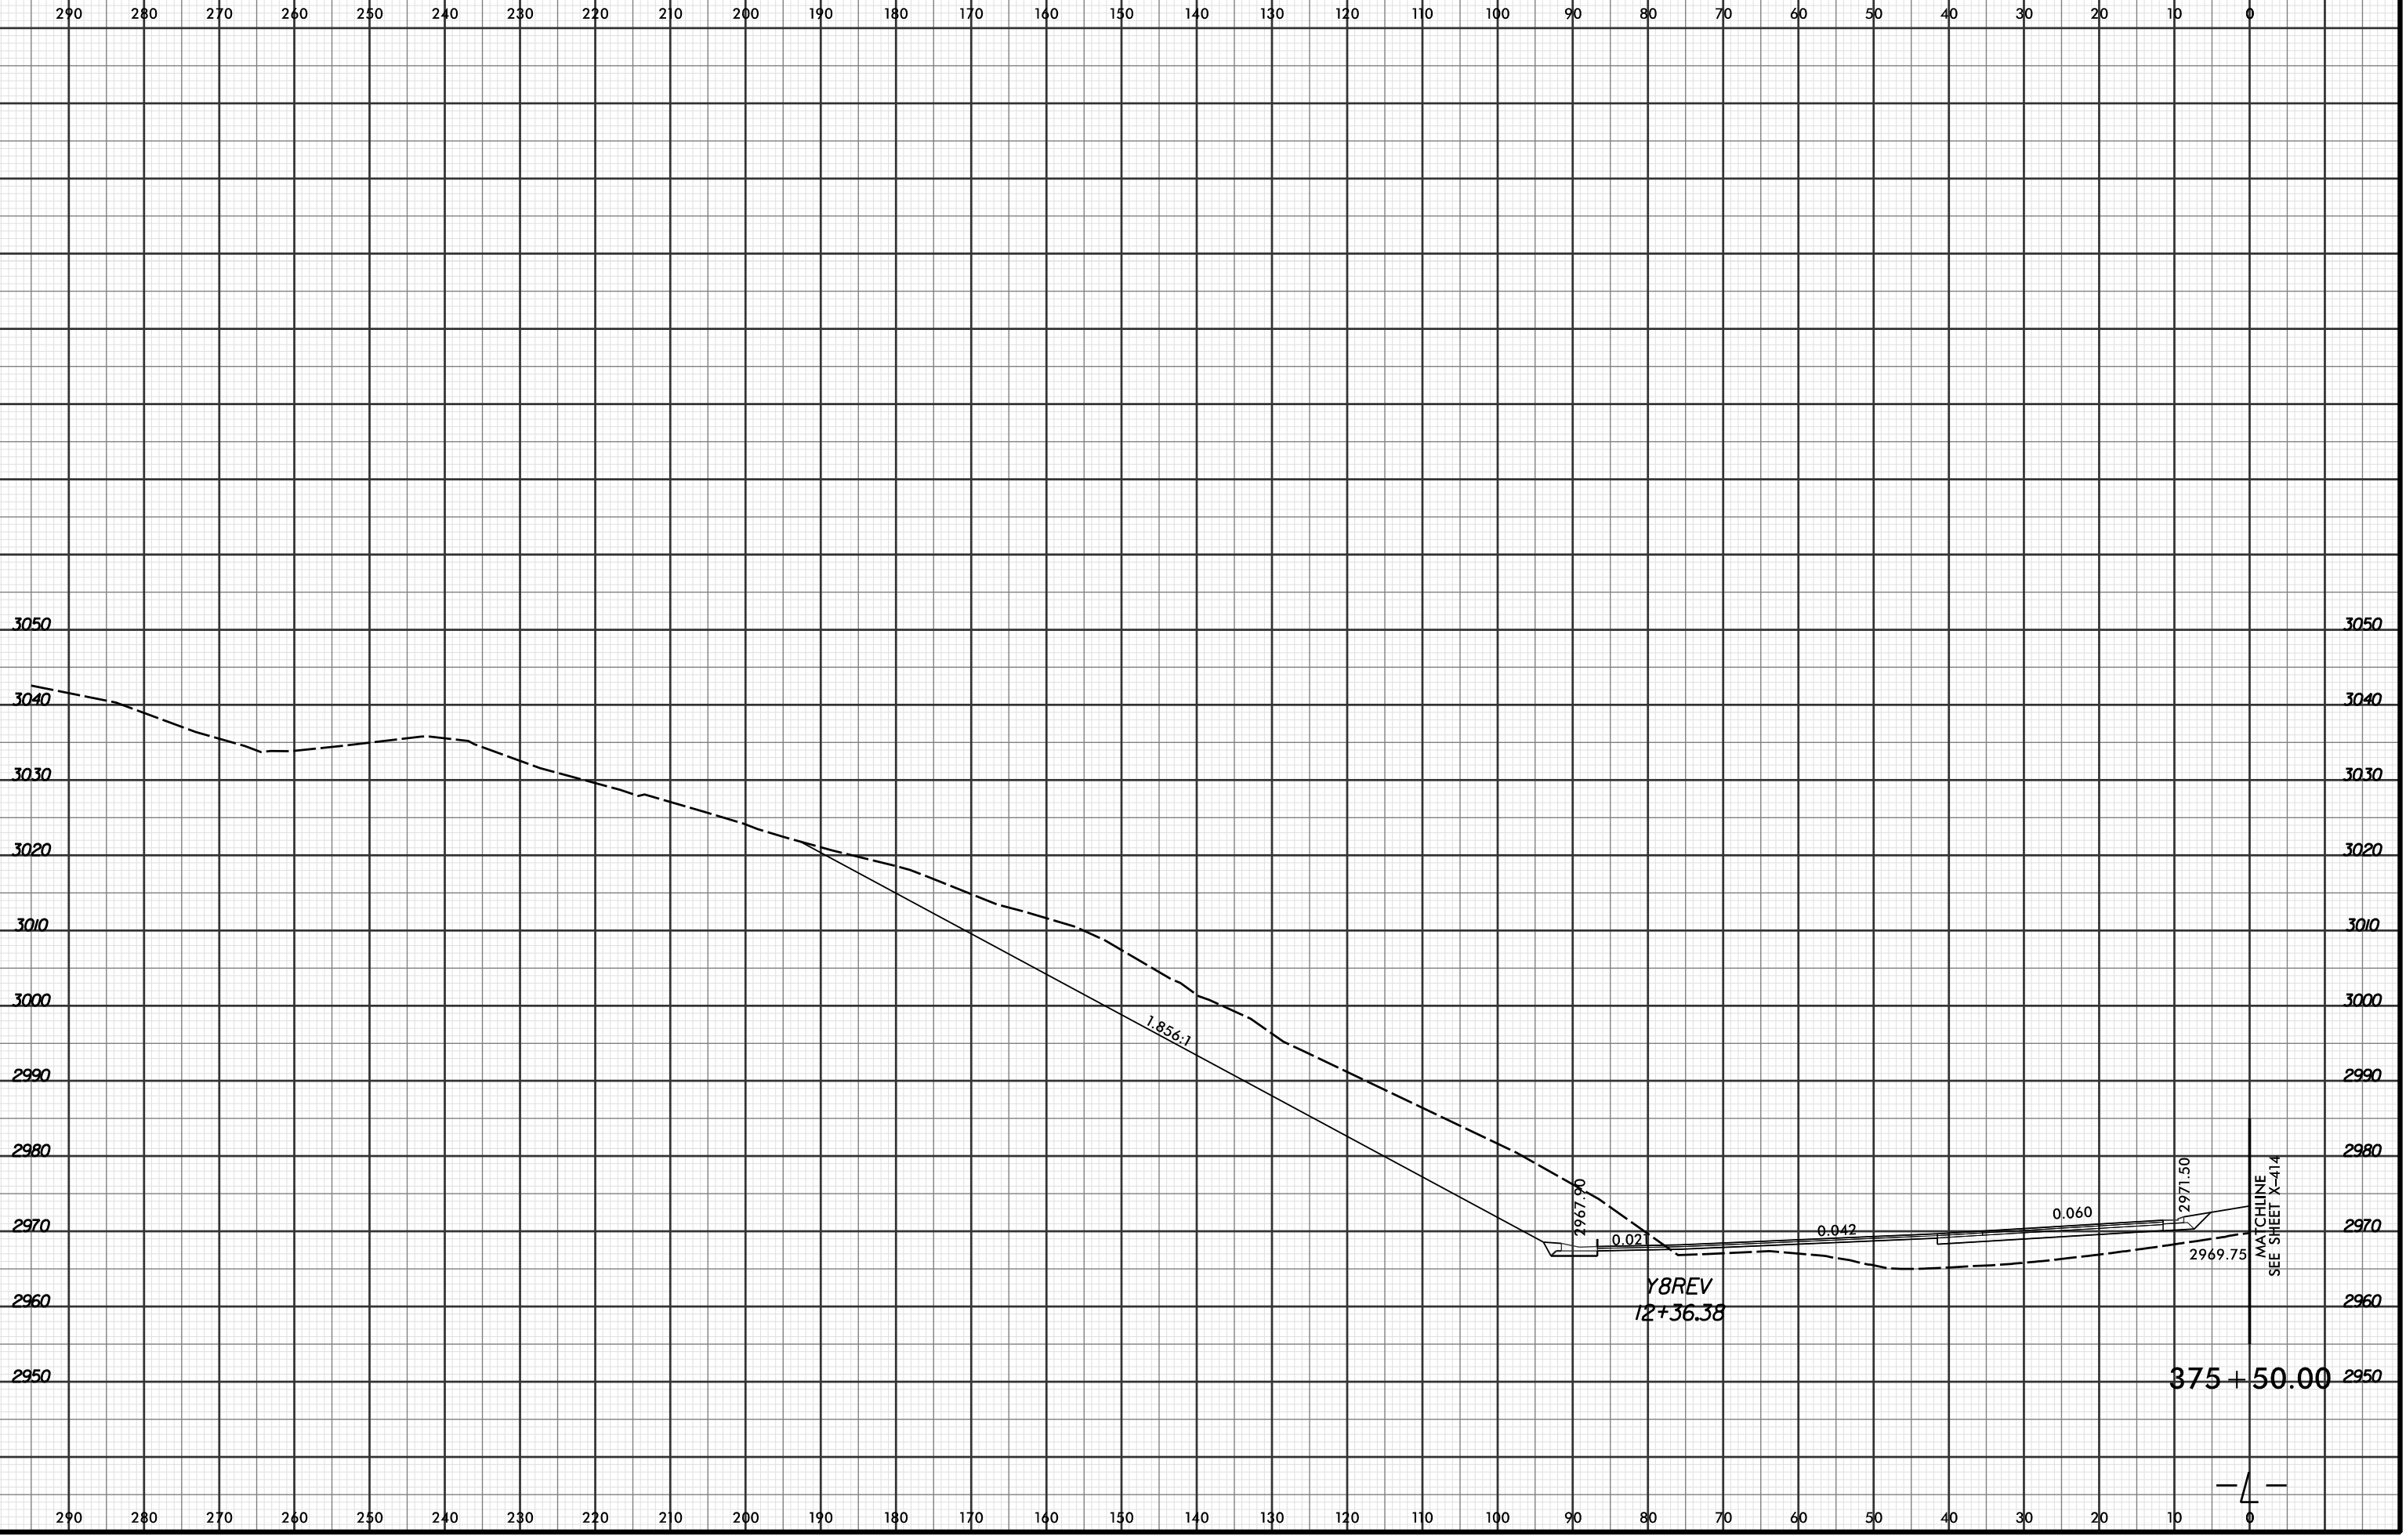

4/19/2016 2:53:49 PM
 R:\Projects\01\2915C\XPL\R2915C_r.dwg_xpl...dgn
 LOCHNER

