




PROJ. REFERENCE NO.	SHEET NO.
R-2915C	X-400

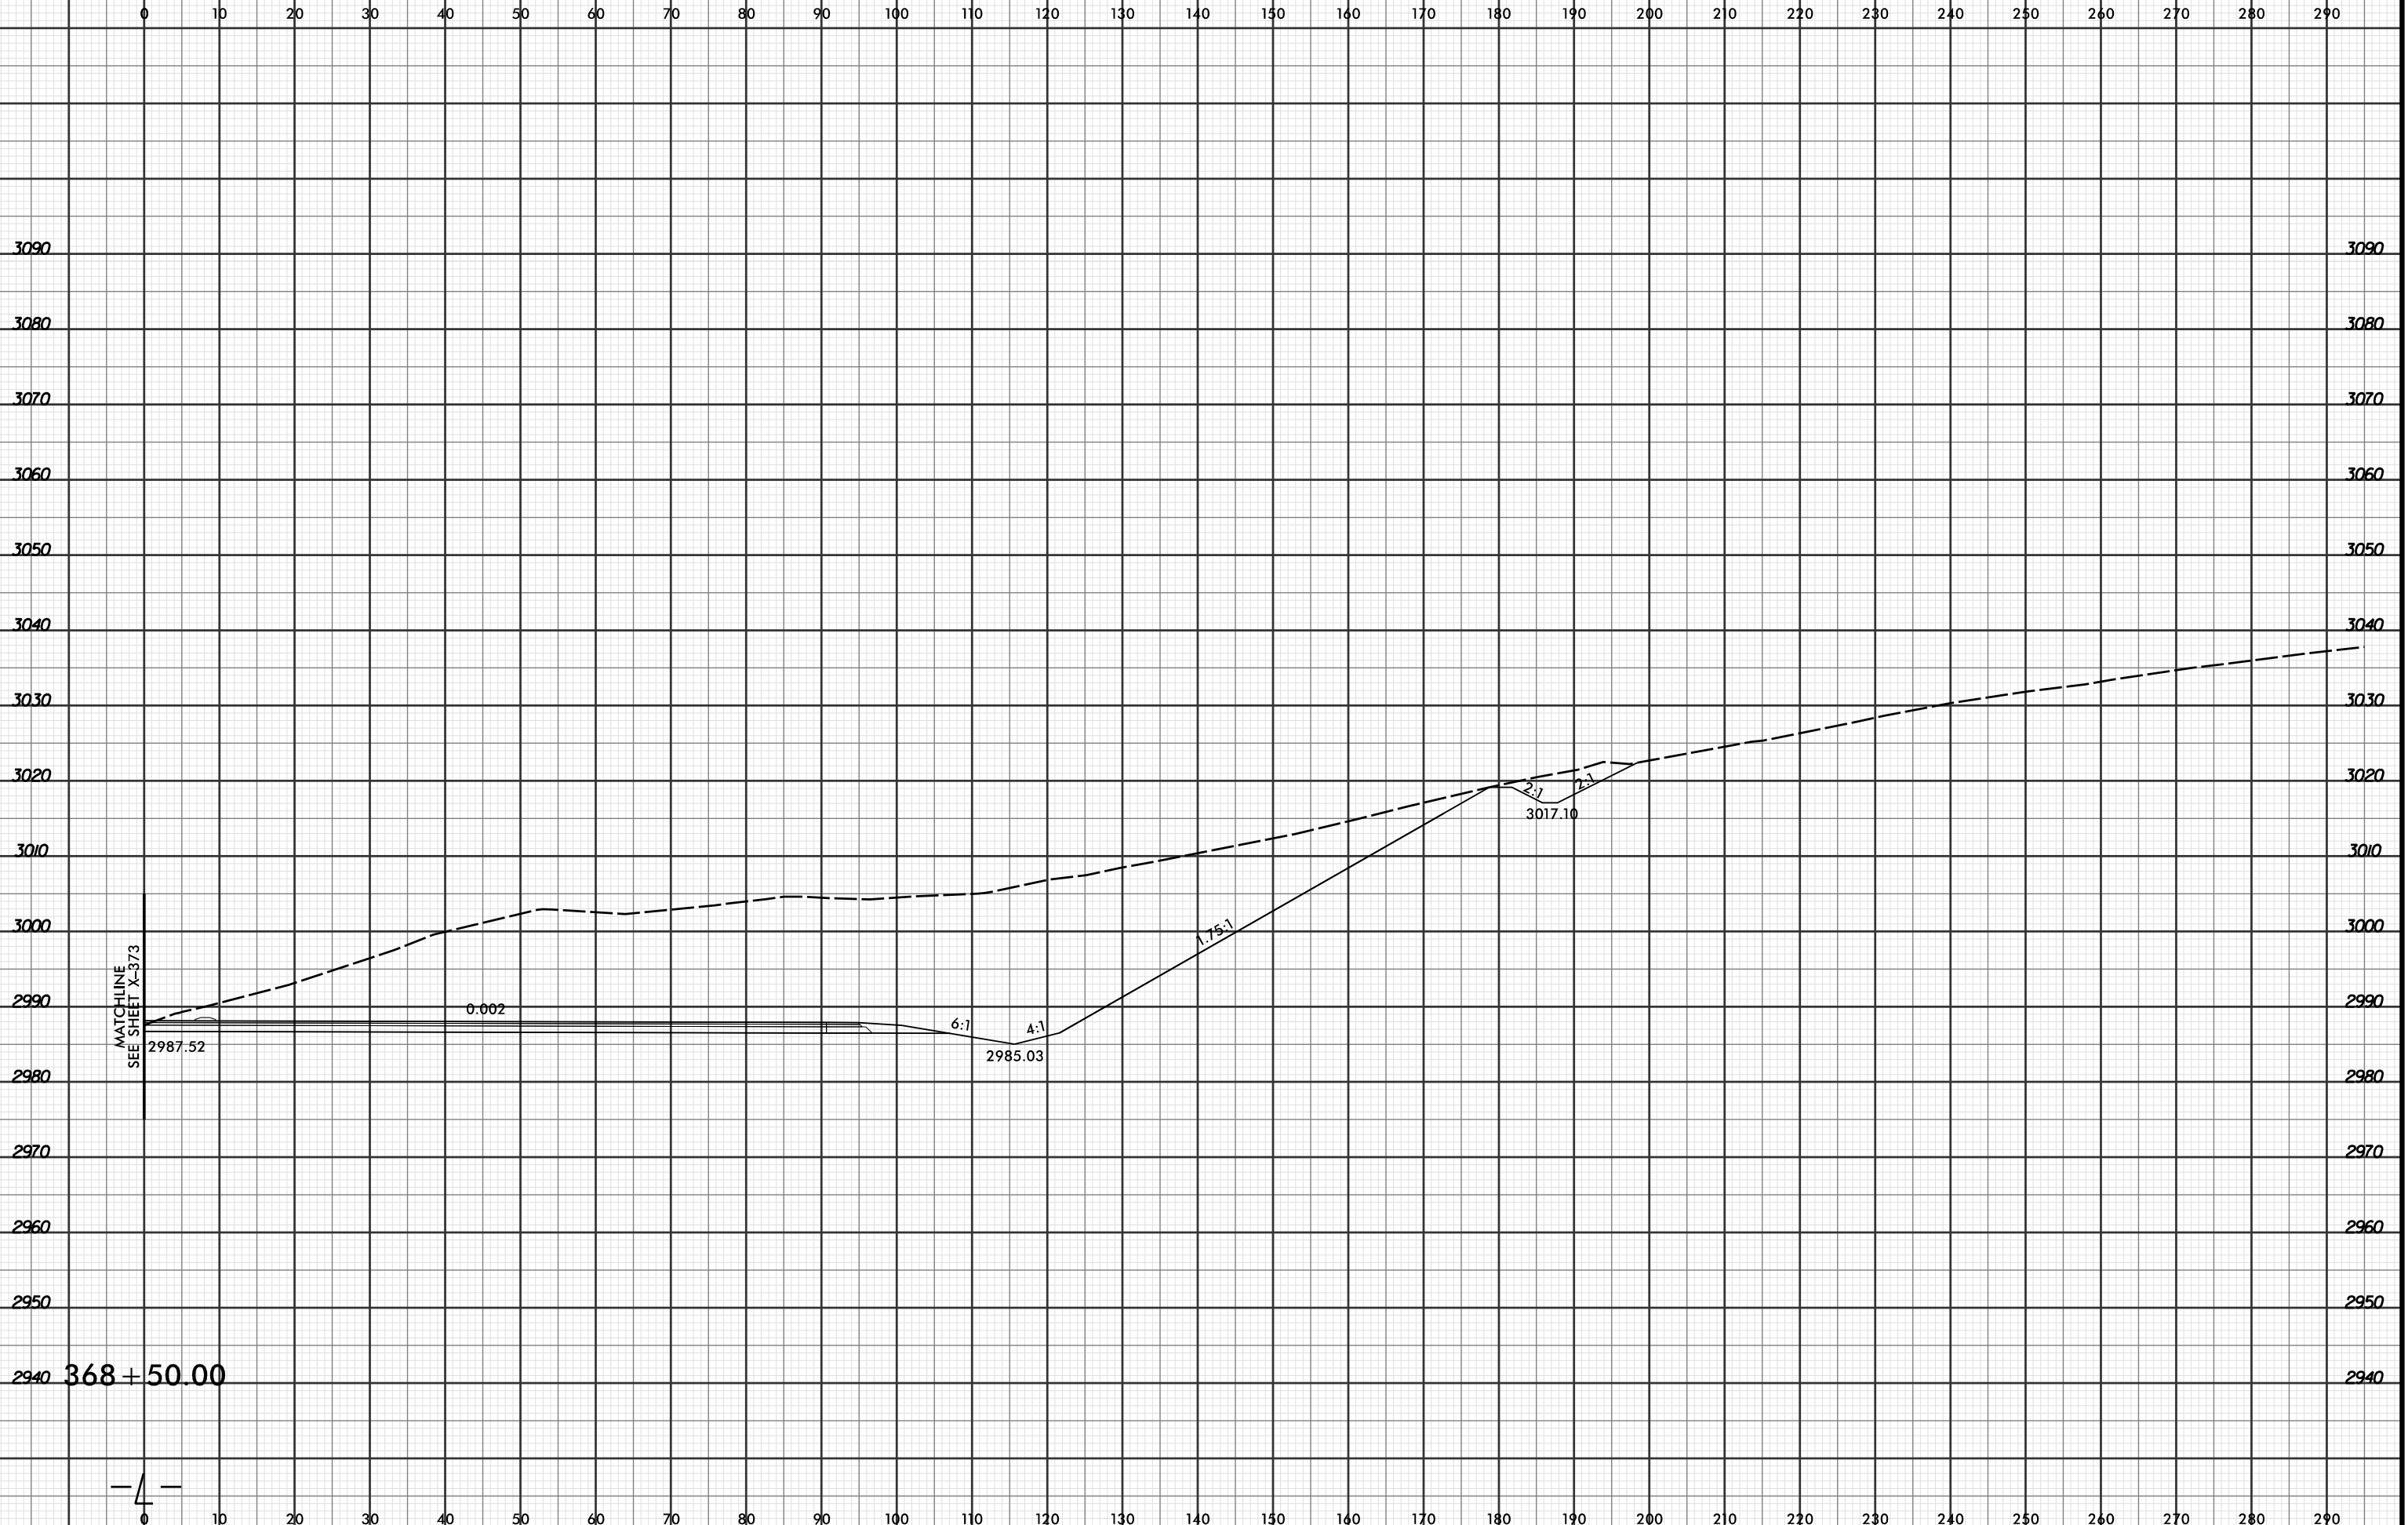

MATCHLINE
SEE SHEET X-373

368 + 50.00

4