




PROJ. REFERENCE NO.
R-2915C

SHEET NO.
X-413

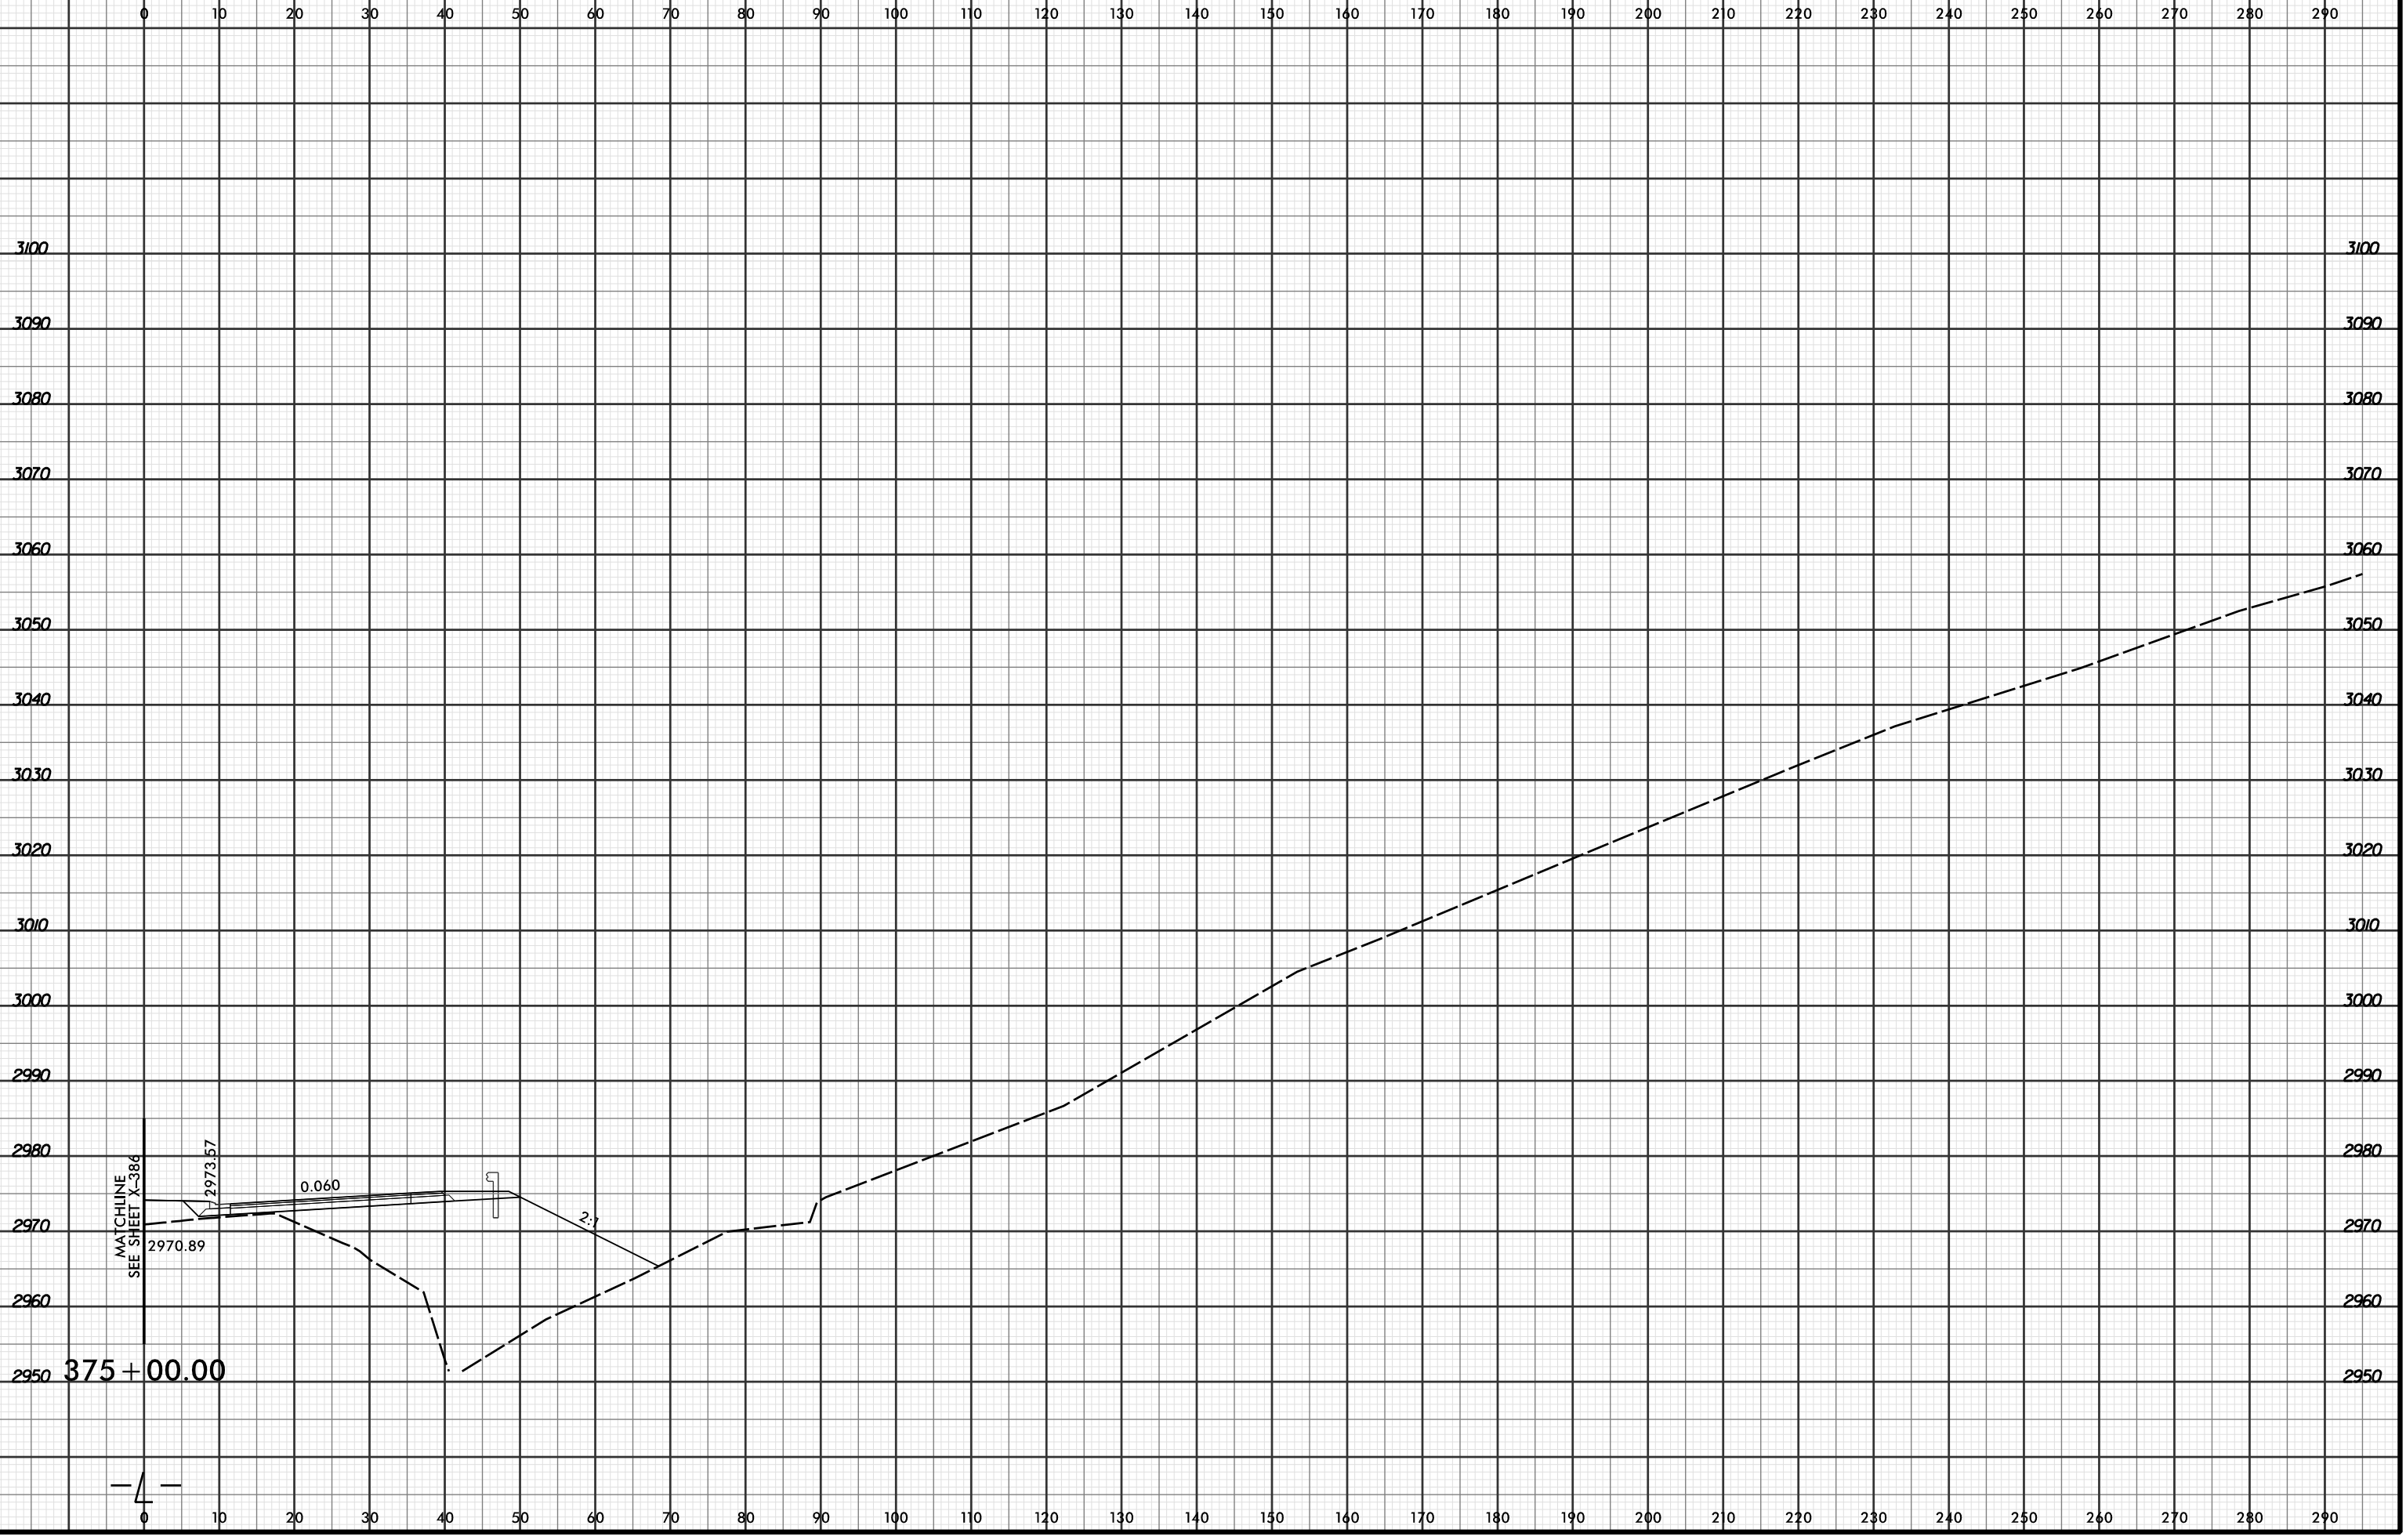

MATCHLINE
SEE SHEET X-386

2970.89

2973.57

0.060

2:1

375 + 00.00

4