




PROJ. REFERENCE NO.	SHEET NO.
R-2915C	X-415

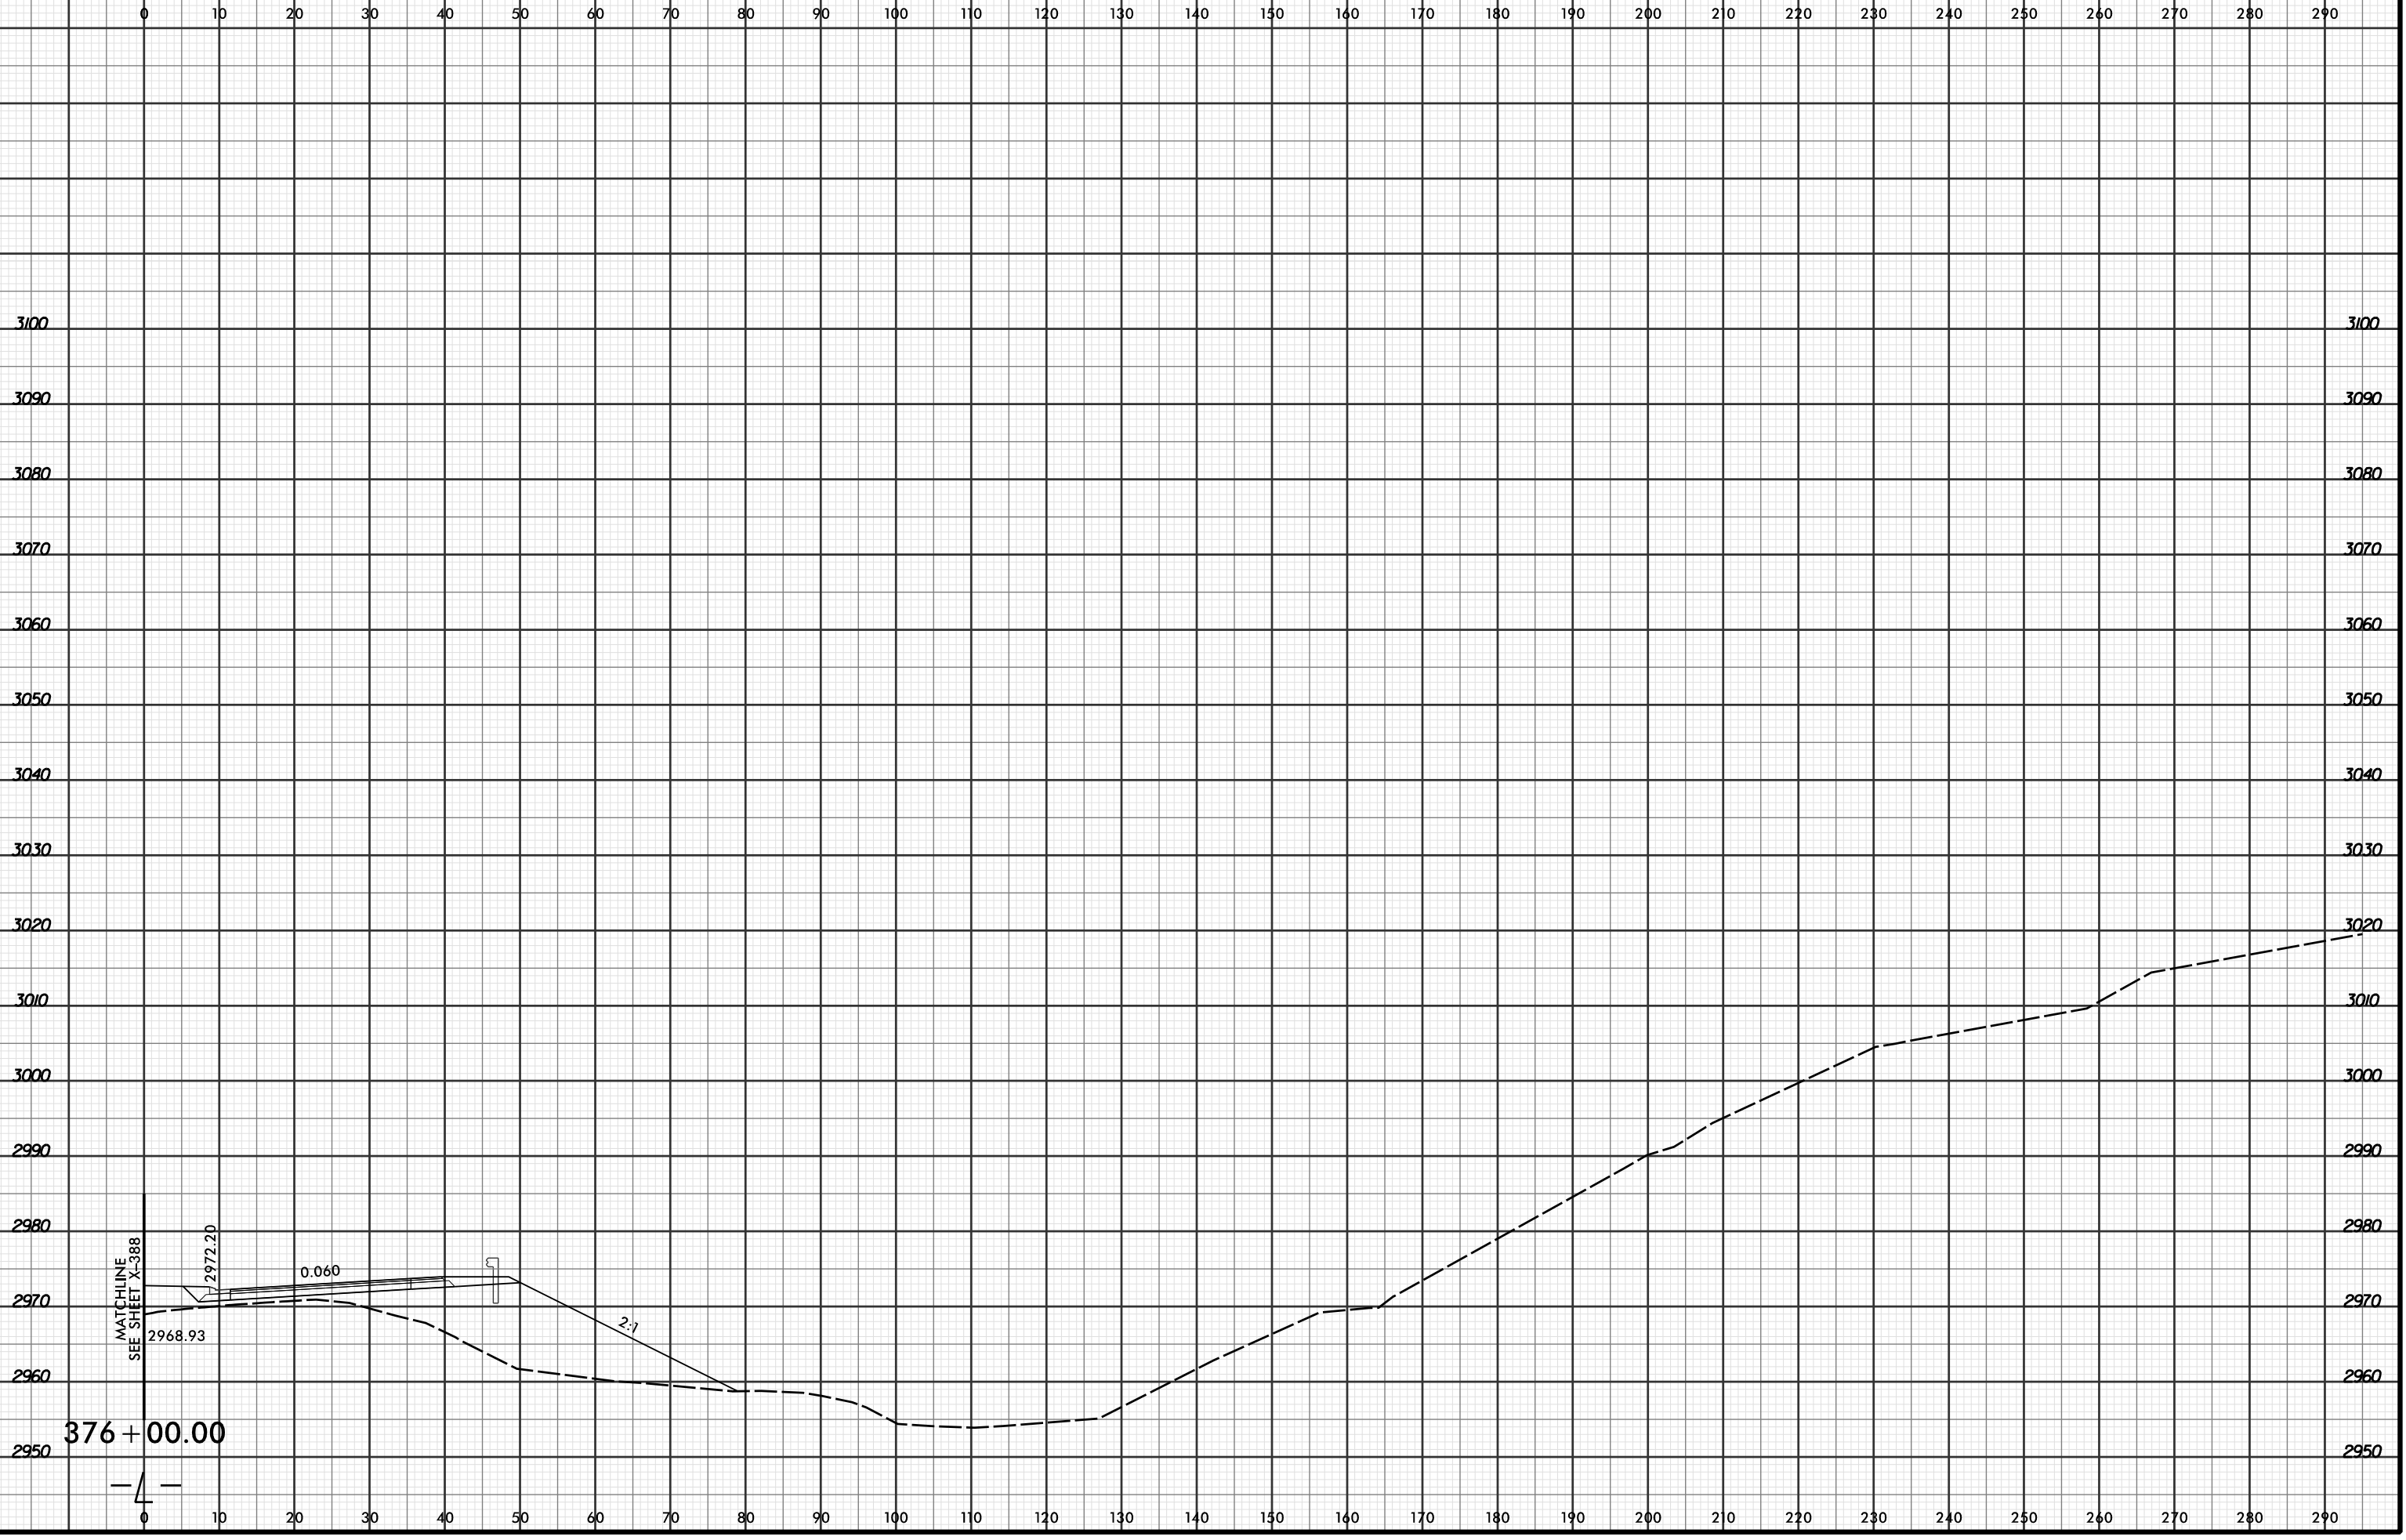

MATCHLINE
SEE SHEET X-388

2972.20

0.060

2968.93

2:1

376 + 00.00

4