


8/23/99



PROJ. REFERENCE NO.	SHEET NO.
R-2915C	X-417

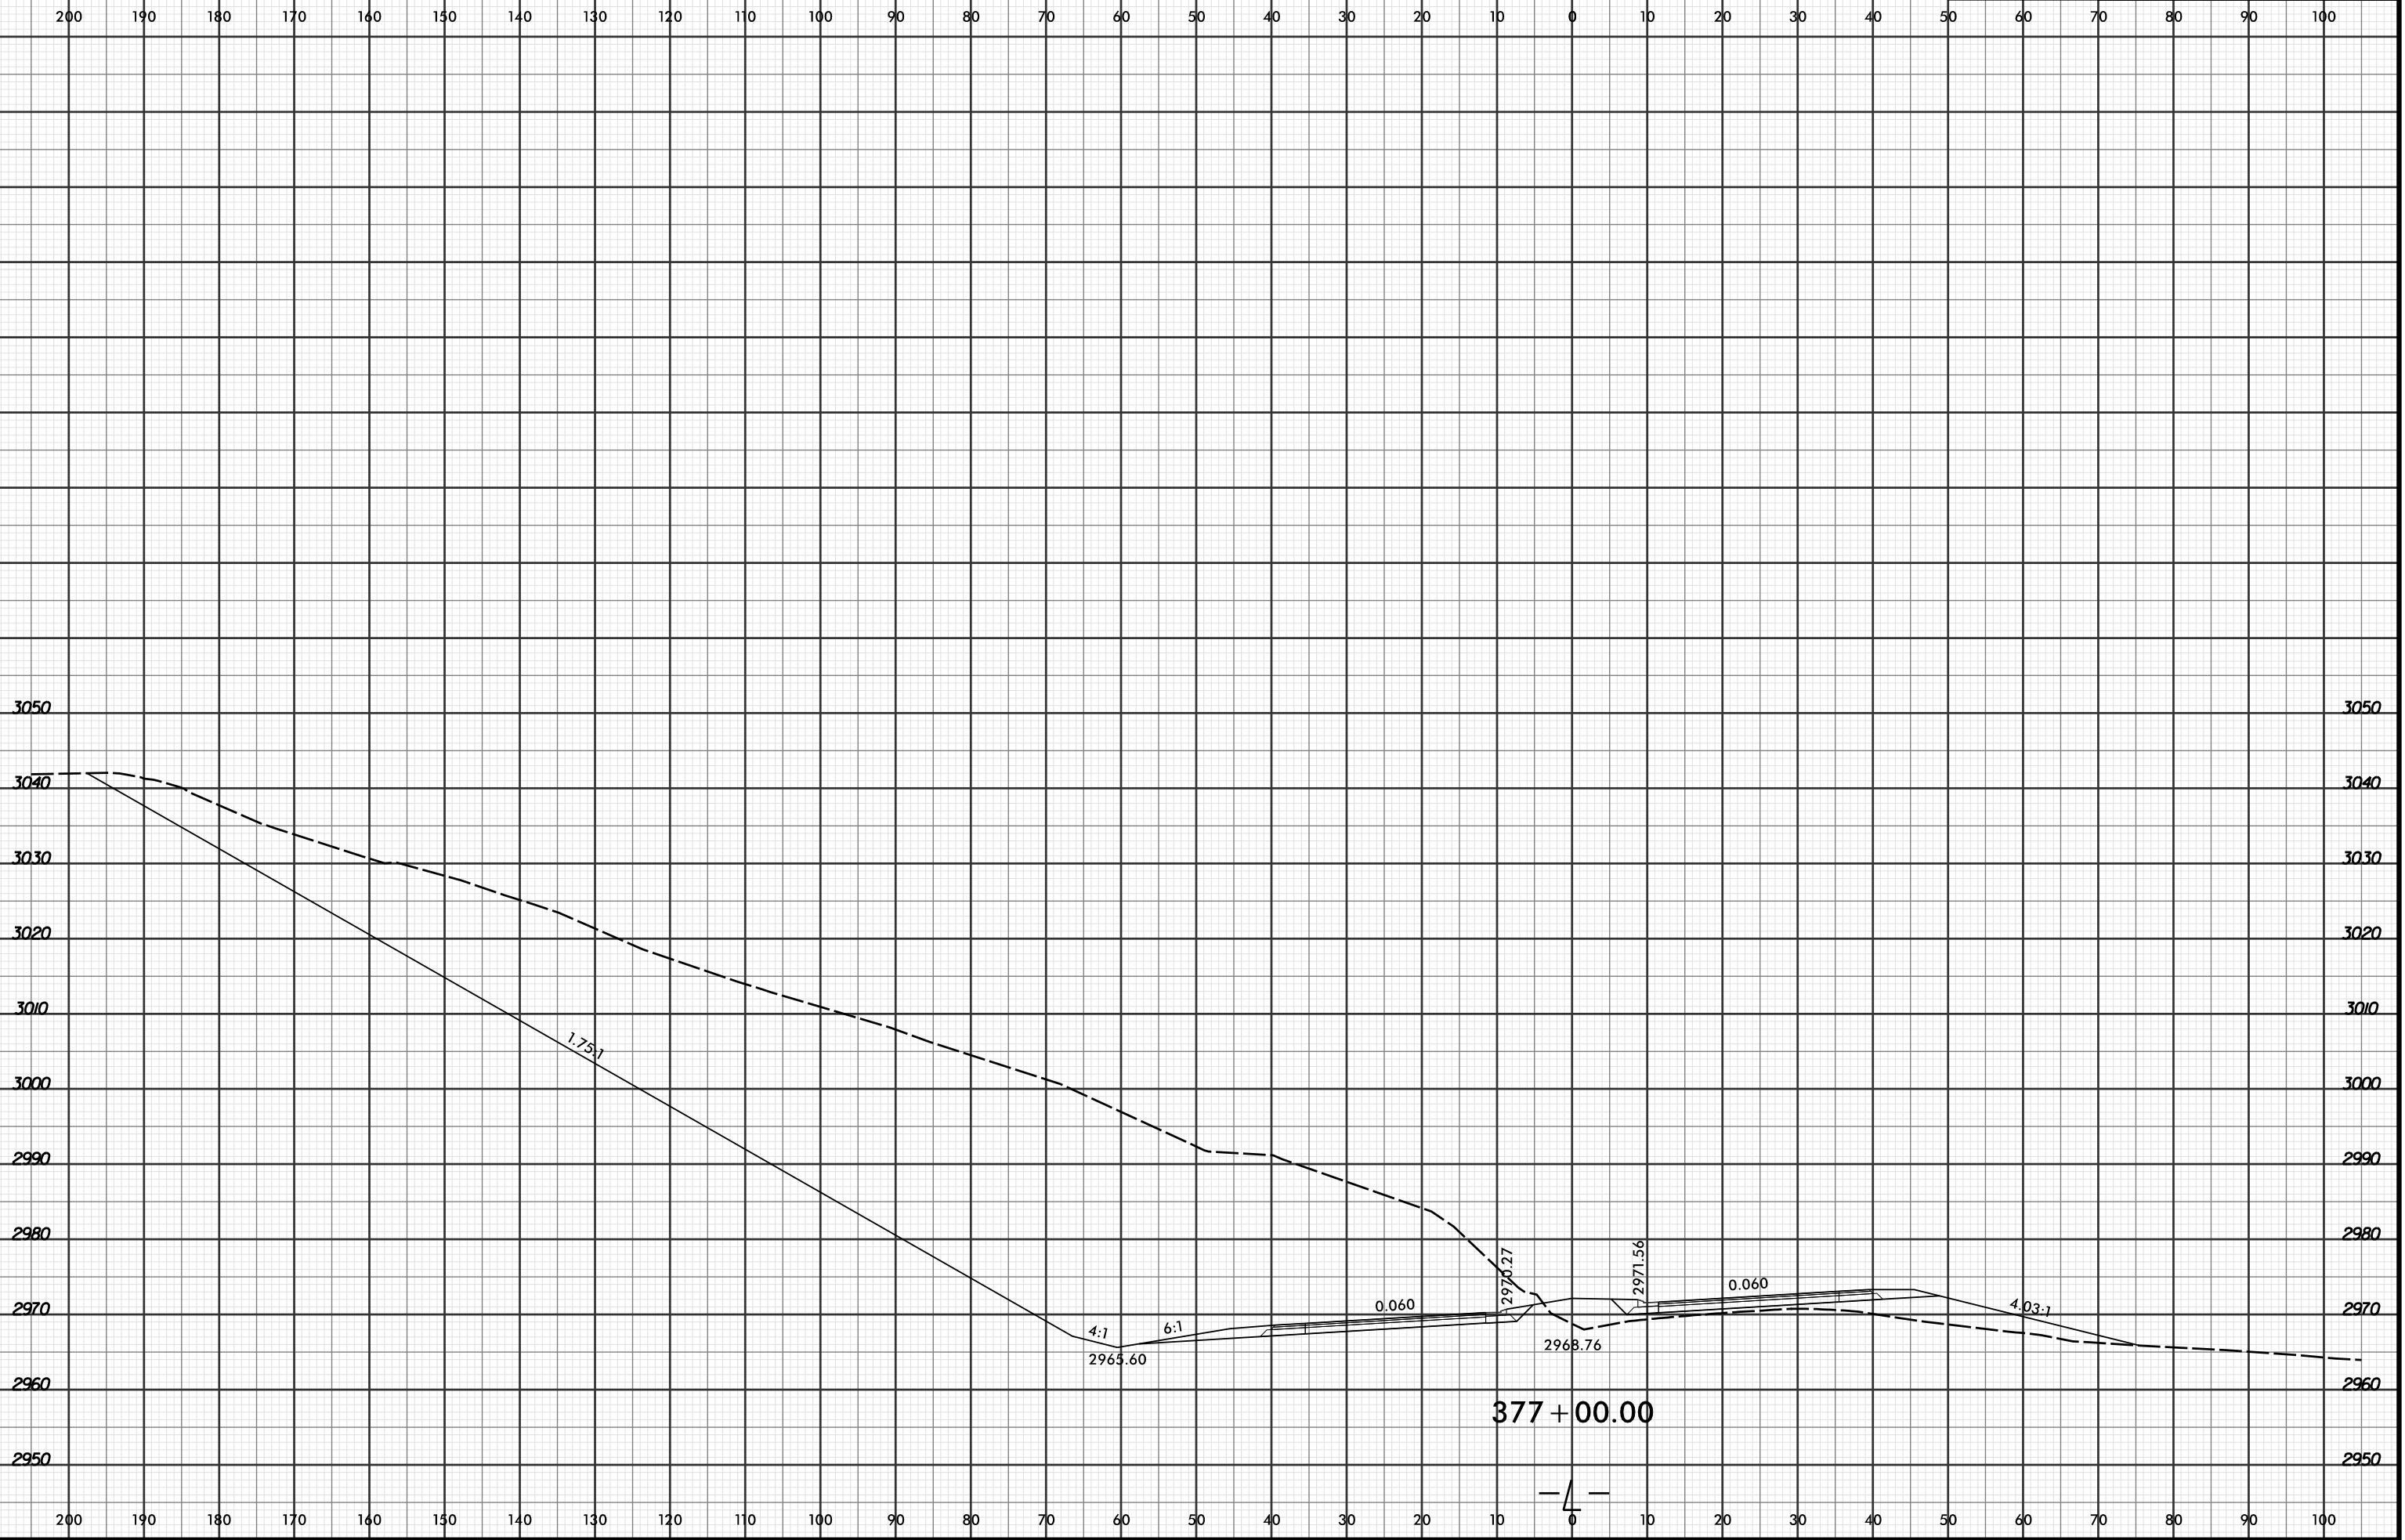

4/19/2016 2:54:21 PM  
 R:\Projects\03\XPL\R2915C\_r.dwg\_xpl.L...dgn  
 LÖCHNER

377 + 00.00

— 4 —